


0 1m 2m 5m

- Site Boundary
- Existing building to be demolished
- Proposed Building
- Environment Agency Asset 1.5m structural exclusion zone
- Proposed foundation / Pile location

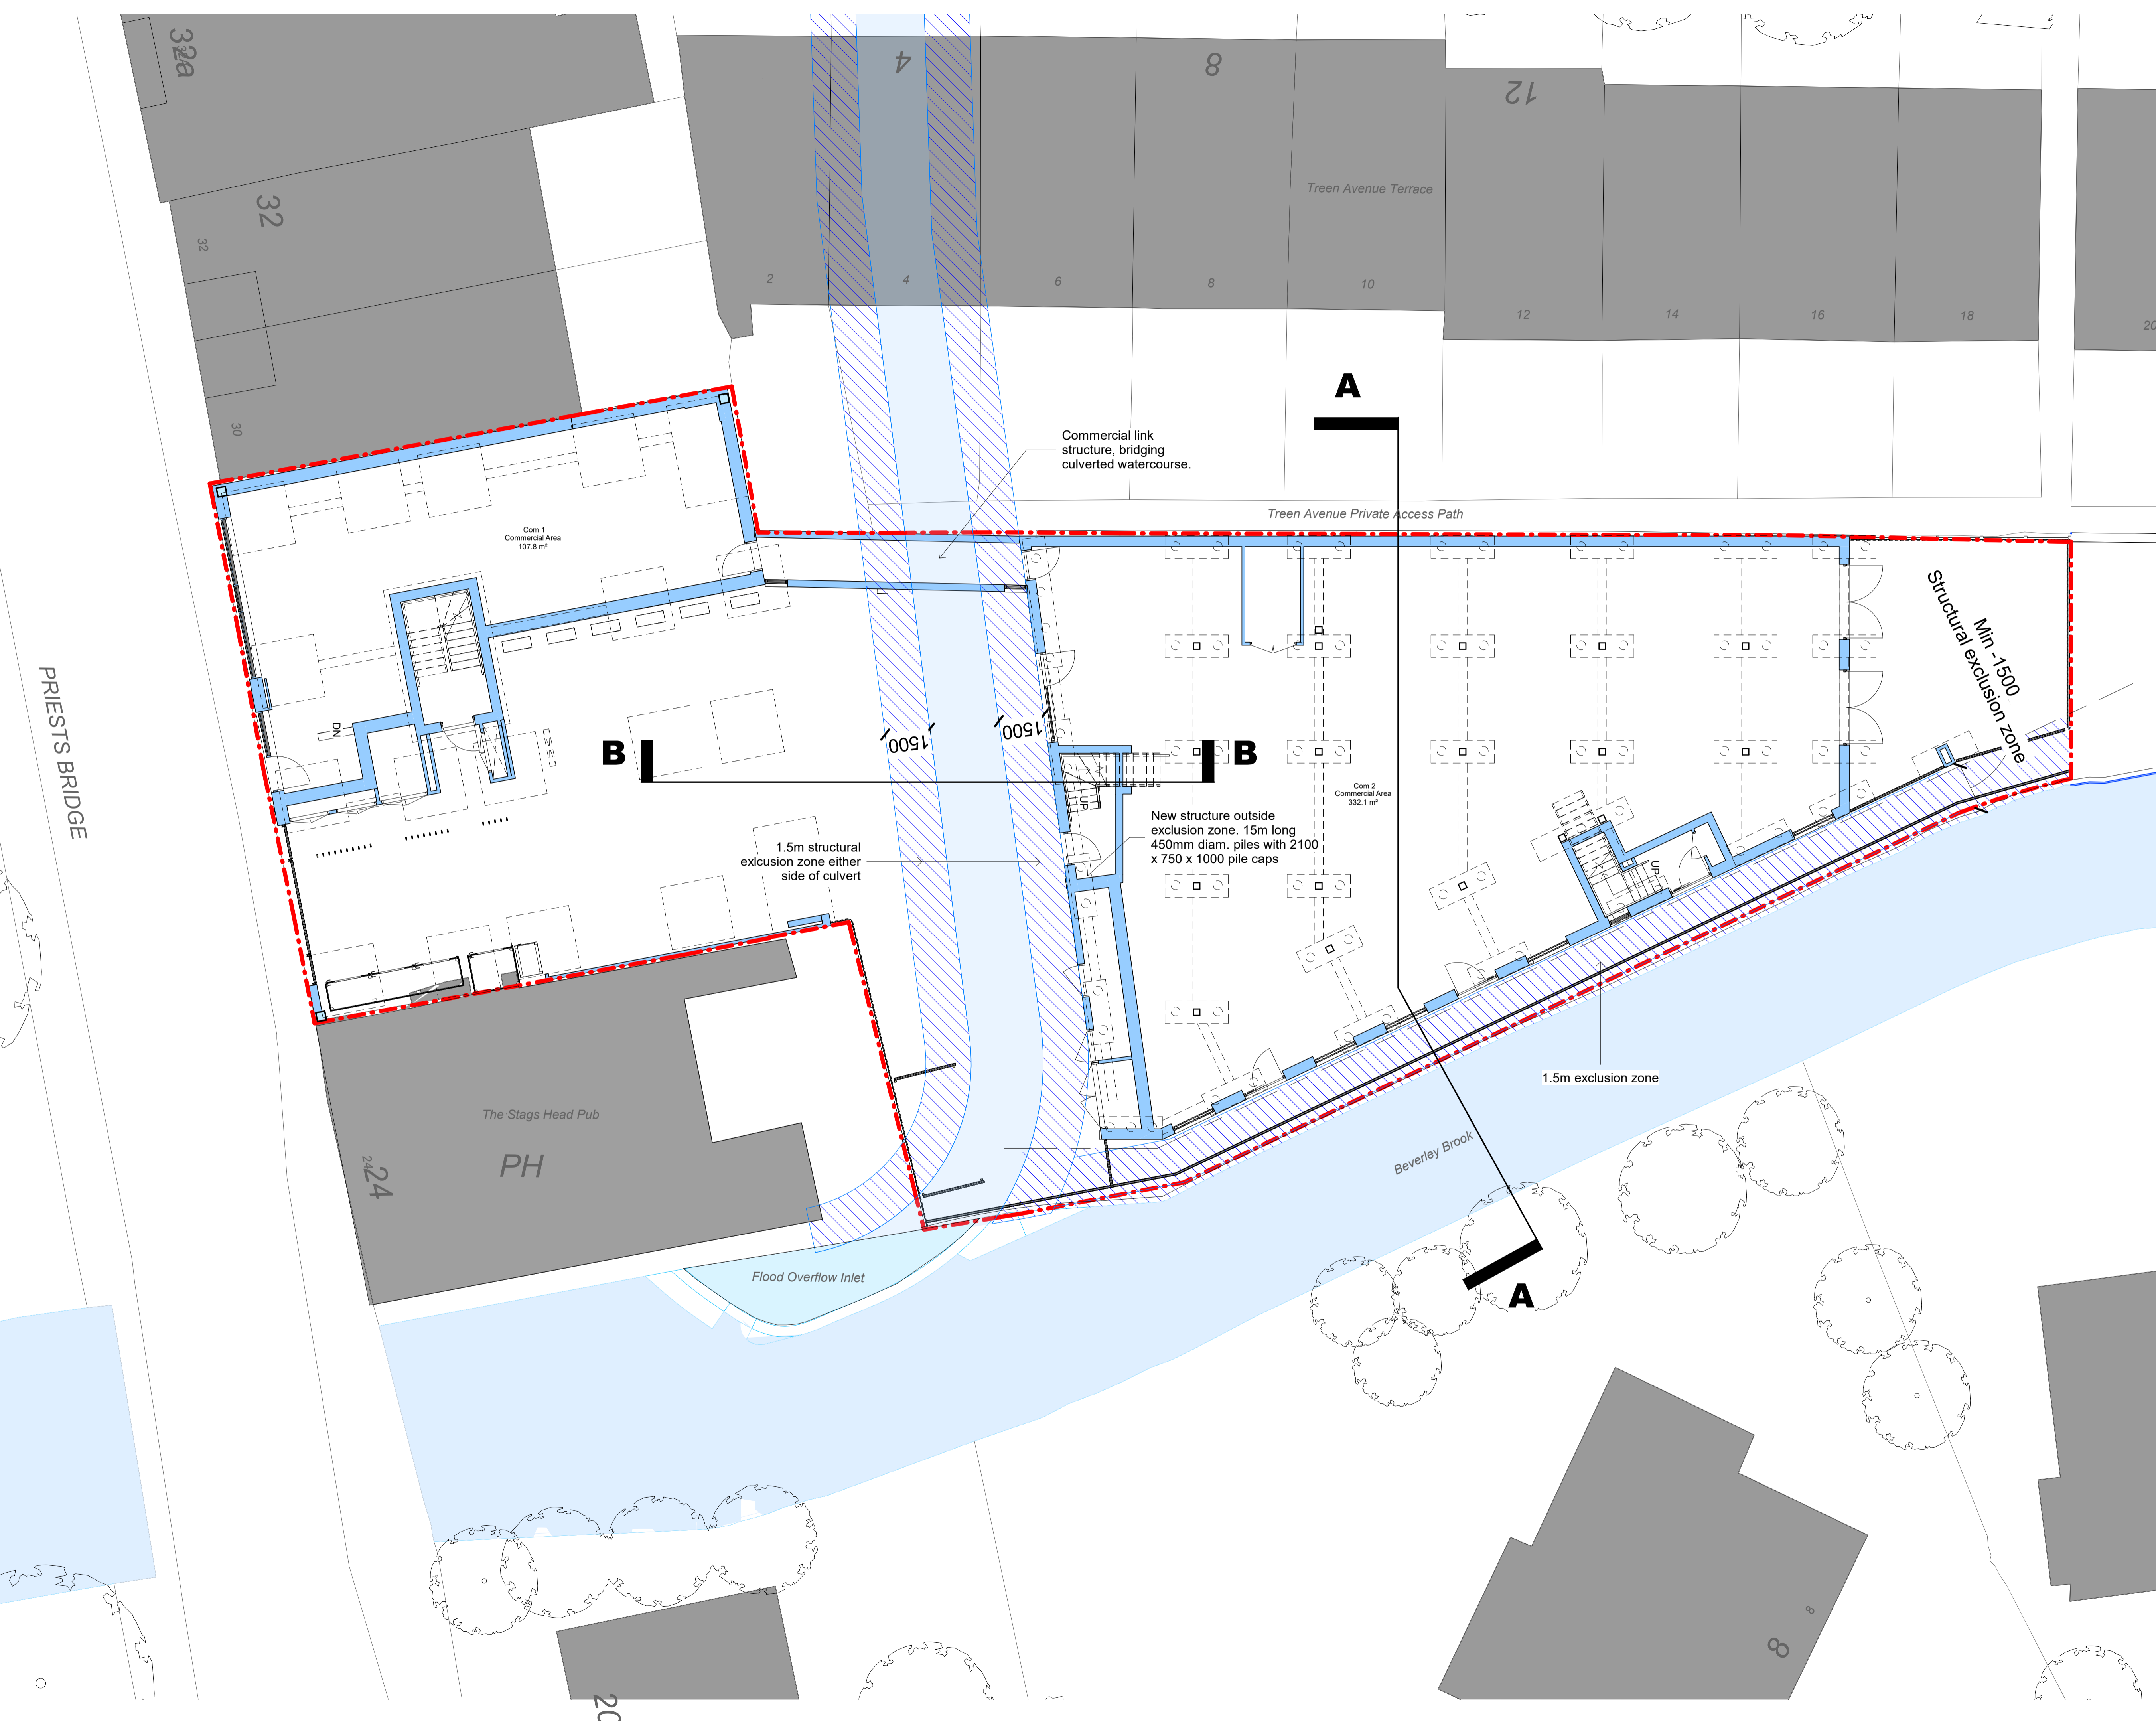

Revision	Date	Description
P1	23/02/24	EA Permit Issue

© copyright Wimshurst Pelleriti, all rights reserved 2021

Do not scale-off this drawing. Wimshurst Pelleriti take no responsibility for any dimensions obtained by measuring or scaling from this drawing and no reliance may be placed on such dimensions. If no dimension is given, it is the responsibility of the recipient to ascertain the dimension specifically from the Architect or by site measure.

The sizing of all structural service elements must always be checked against the relevant engineers drawings. No reliance should be placed upon information shown on the drawing.

project
PRIESTS BRIDGE, SW14 8TA

drawing title
PROPOSED GROUND FLOOR PLAN

drawing number
0663-WPA-01-GF-DR-A- 1610

scale @ A1
1 : 100

revision
P1

drawing purpose
TENDER

first issue date
09/09/22

WIMSHURST PELLERITI

The Mews,
6 Putney Common, SW15 1HL
0208 780 2206
info@wp.uk.com
wimshurst-pelleriti.com