





Building massing on opposite street side shown dashed

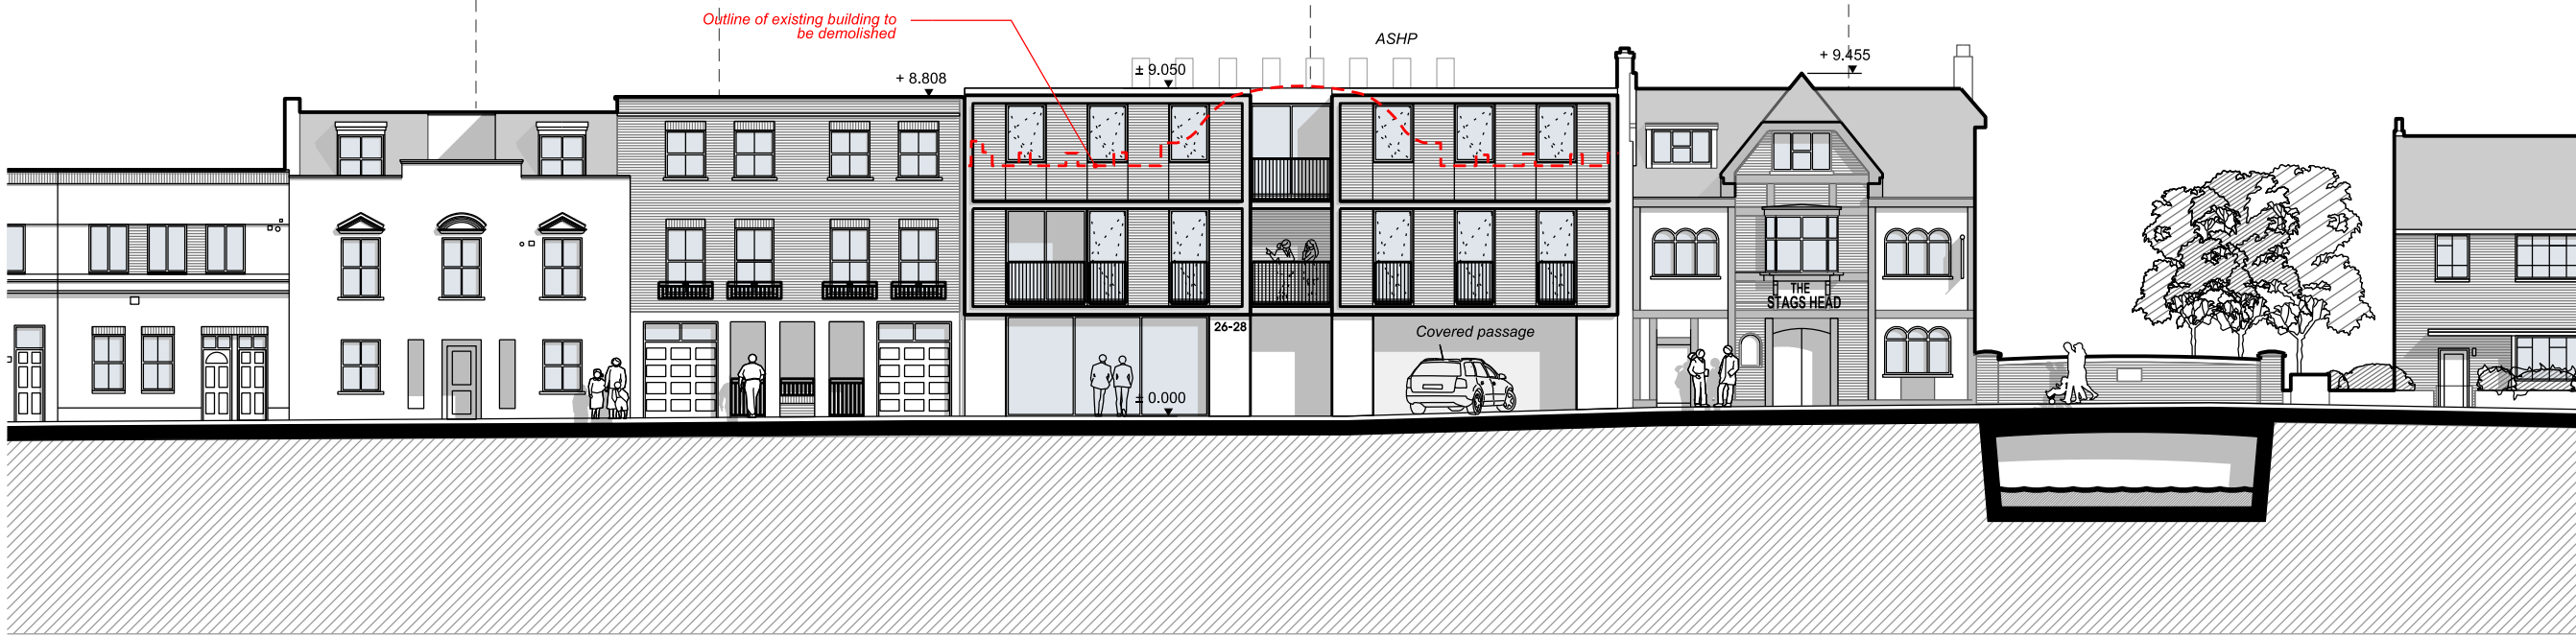

01 South West Elevation Existing

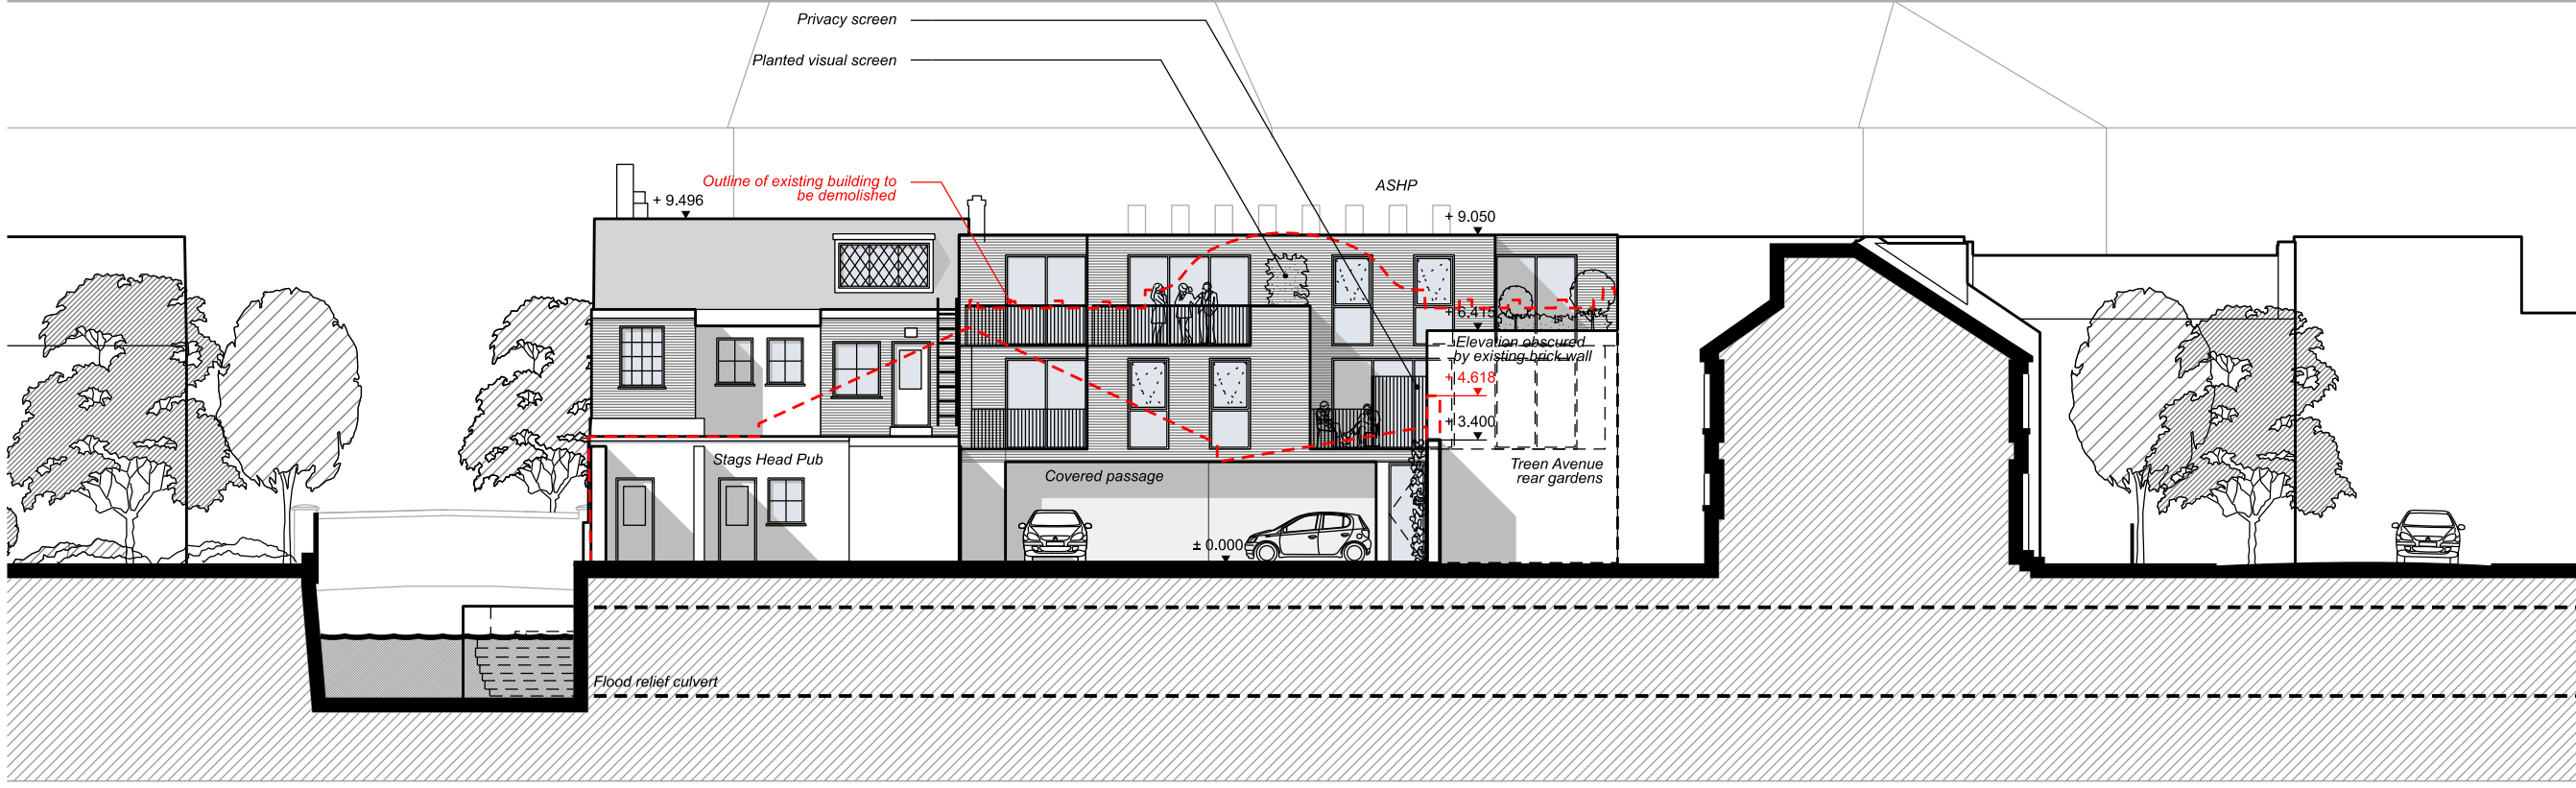

02 North East Elevation Existing

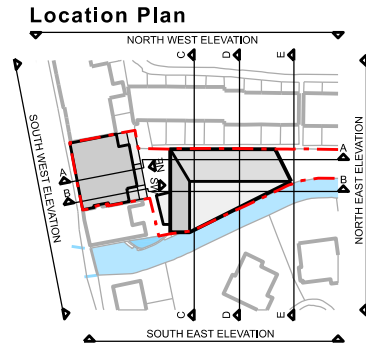 

Revision	Date	Description
----------	------	-------------

© copyright Wimshurst Pelleriti, all rights reserved 2024

Do not scale-off this drawing. Wimshurst Pelleriti take no responsibility for any dimensions obtained by measuring or scaling from this drawing and no reliance may be placed on such dimensions. If no dimension is given, it is the responsibility of the recipient to ascertain the dimension specifically from the Architect or by site measurement.

The sizing of all structural and service elements must always be checked against the relevant engineers drawings. No reliance should be placed upon sizing information shown on this drawing.

project
j0663 - 22-28 Priests Bridge

drawing title
 South West Elevation
 North East Elevation
 Existing Front Building

drawing number
 WP-0663-A-0201-E-F-SW-NE

scale @ A1 / A3
 1: 100 / 1: 200

date
 Jul 2024

drawing purpose
 PLANNING APPLICATION

WIMSHURST PELLERITI

The Mews,
 6 Putney Common, SW15 1HL

0208 780 2206
 Info@wp.uk.com
 wimshurst-pelleriti.com

