


01
- Existing
South East Elevation
1:200@A3

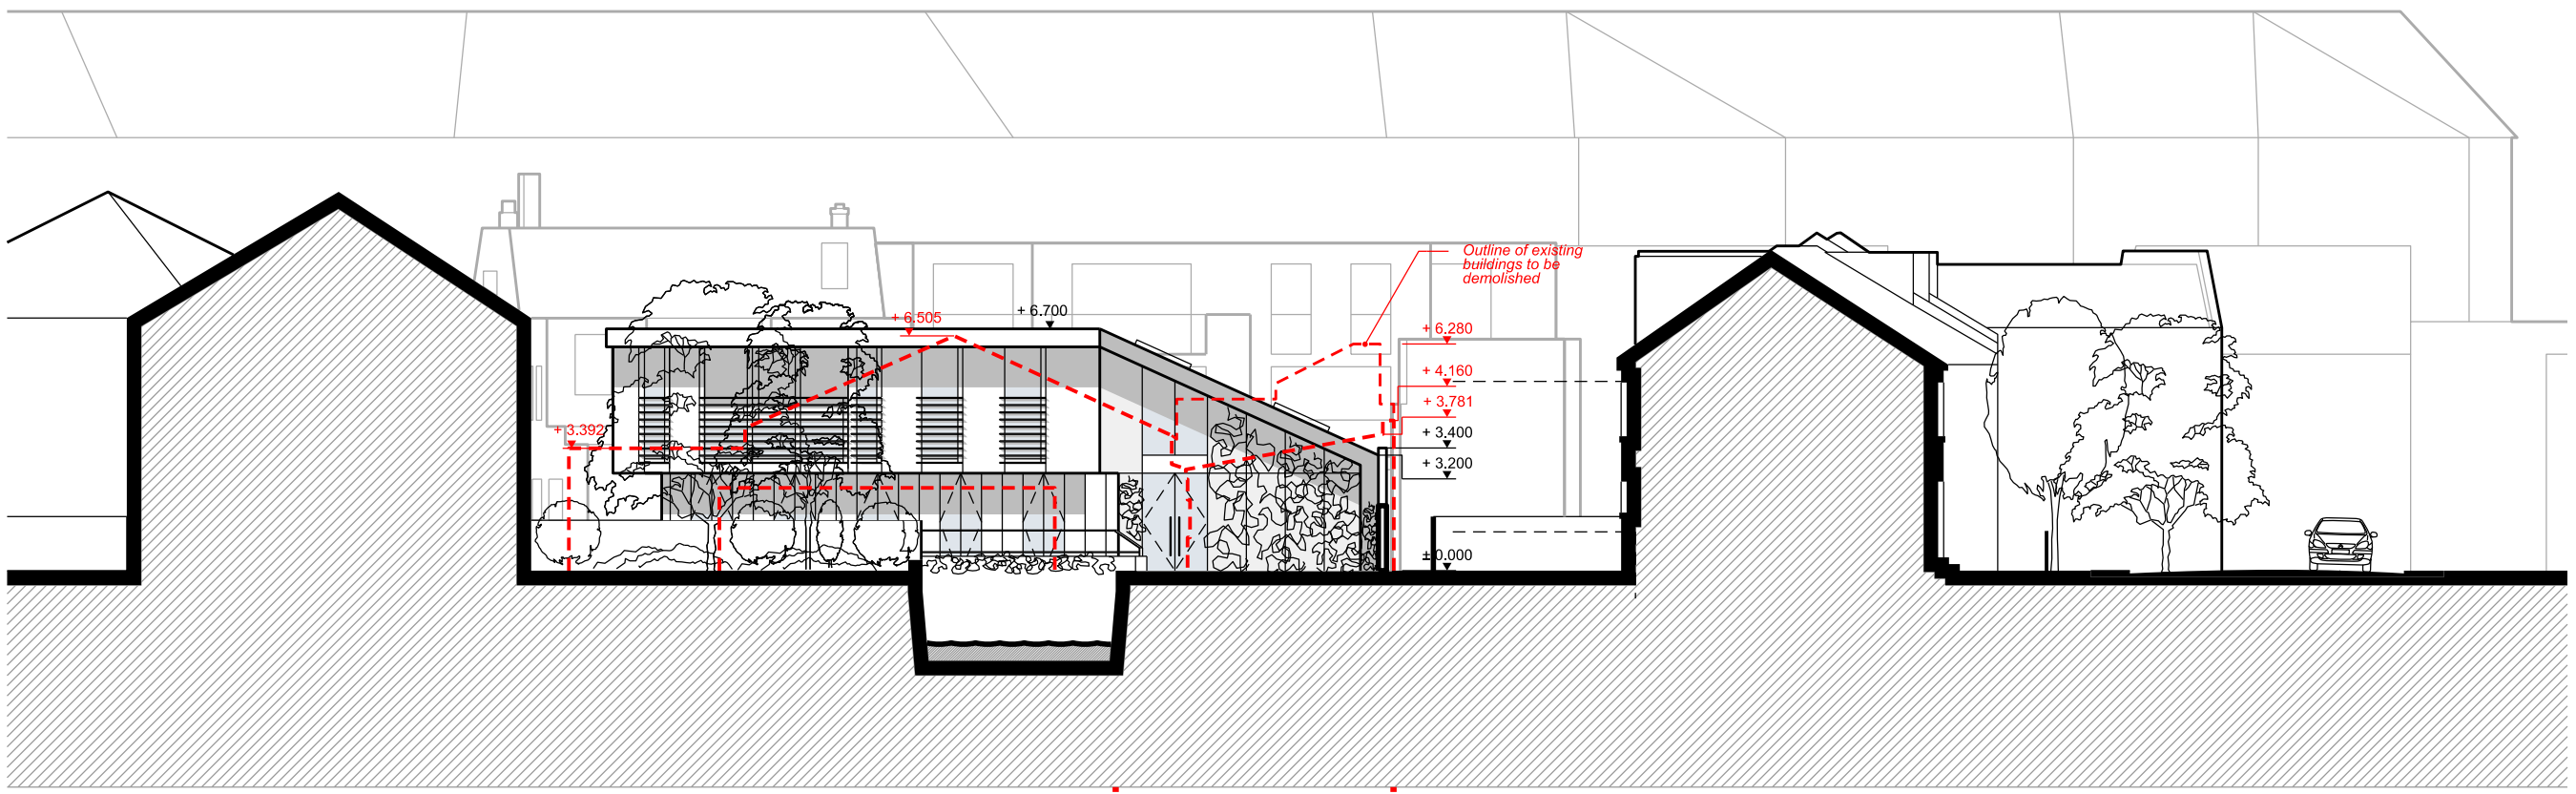

02
- Existing
North East Elevation
1:200@A3

Revision	Date	Description
----------	------	-------------

© copyright Wimshurst Pelleriti, all rights reserved 2024

Do not scale-off this drawing. Wimshurst Pelleriti take no responsibility for any dimensions obtained by measuring or scaling from this drawing and no reliance may be placed on such dimensions. If no dimension is given, it is the responsibility of the recipient to ascertain the dimension specifically from the Architect or by site measurement.

The sizing of all structural and service elements must always be checked against the relevant engineers drawings. No reliance should be placed upon sizing information shown on this drawing.

project
j0663 - 22-28 Priests Bridge

drawing title
South East Elevation
North East Elevation
Existing Rear Building

drawing number
WP-0663-A-0202-E-R-NE-SE

scale @ A1 / A3
1: 100 / 1:200

date
Jul 2024

drawing purpose
PLANNING APPLICATION

WIMSHURST PELLERITI
The Mews,
6 Putney Common, SW15 1HL
0208 780 2206
Info@wp.uk.com
wimshurst-pelleriti.com

