



Building massing on opposite street side shown dashed

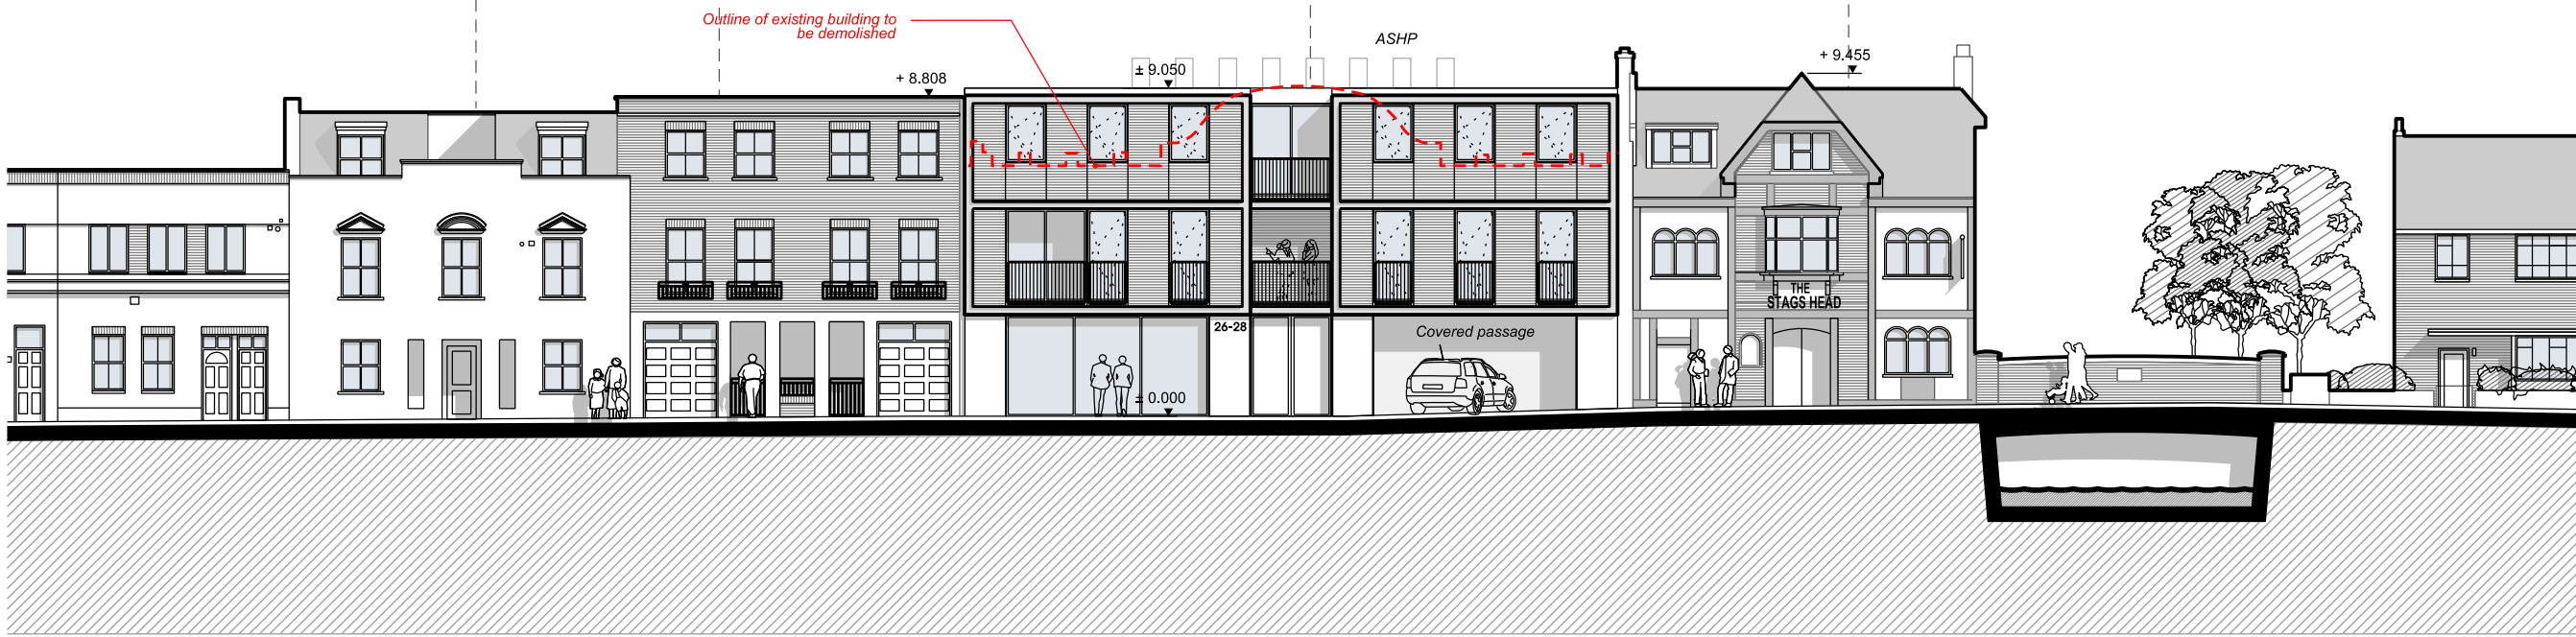

01


South West Elevation
Proposed

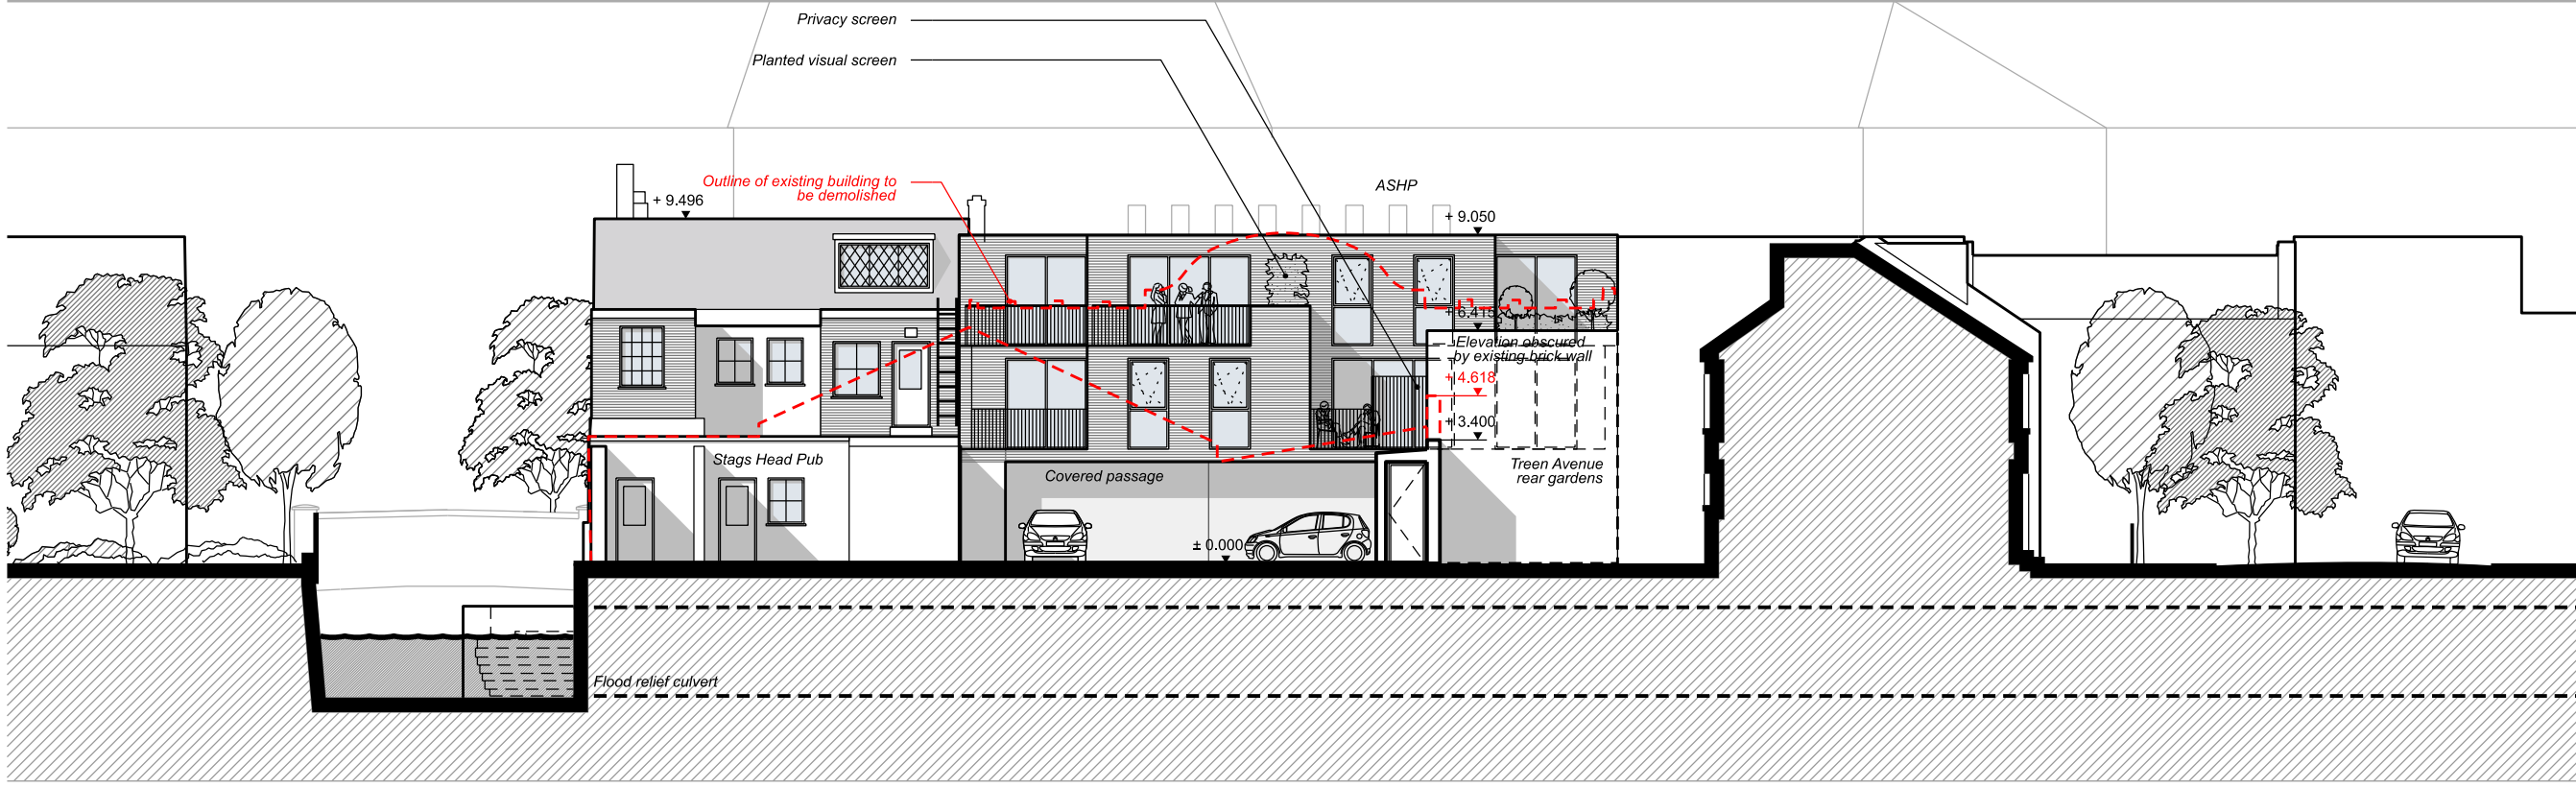

02

North East Elevation
Proposed

0 1m 5m

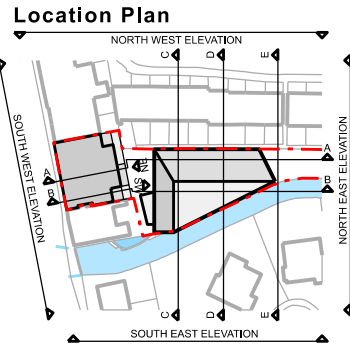

Revision	Date	Description
P3	05.07.2023	Planning Amendments

© copyright Wimshurst Pelleriti, all rights reserved 2024

Do not scale-off this drawing. Wimshurst Pelleriti take no responsibility for any dimensions obtained by measuring or scaling from this drawing and no reliance may be placed on such dimensions. If no dimension is given, it is the responsibility of the recipient to ascertain the dimension specifically from the Architect or by site measurement.

The sizing of all structural and service elements must always be checked against the relevant engineers drawings. No reliance should be placed upon sizing information shown on this drawing.

project
j0663 - 22-28 Priests Bridge

drawing title
South West Elevation
North East Elevation
Proposed Front Building

drawing number
WP-0663-A-0201-E-F-SW-NE

revision
P3

scale @ A1 / A3
1: 100 / 1: 200

date
Jul 2024

drawing purpose
PLANNING APPLICATION

WIMSHURST PELLERITI

The Mews,
6 Putney Common, SW15 1HL

0208 780 2206
Info@wp.uk.com
wimshurst-pelleriti.com

