



Proposed Second Floor Plan

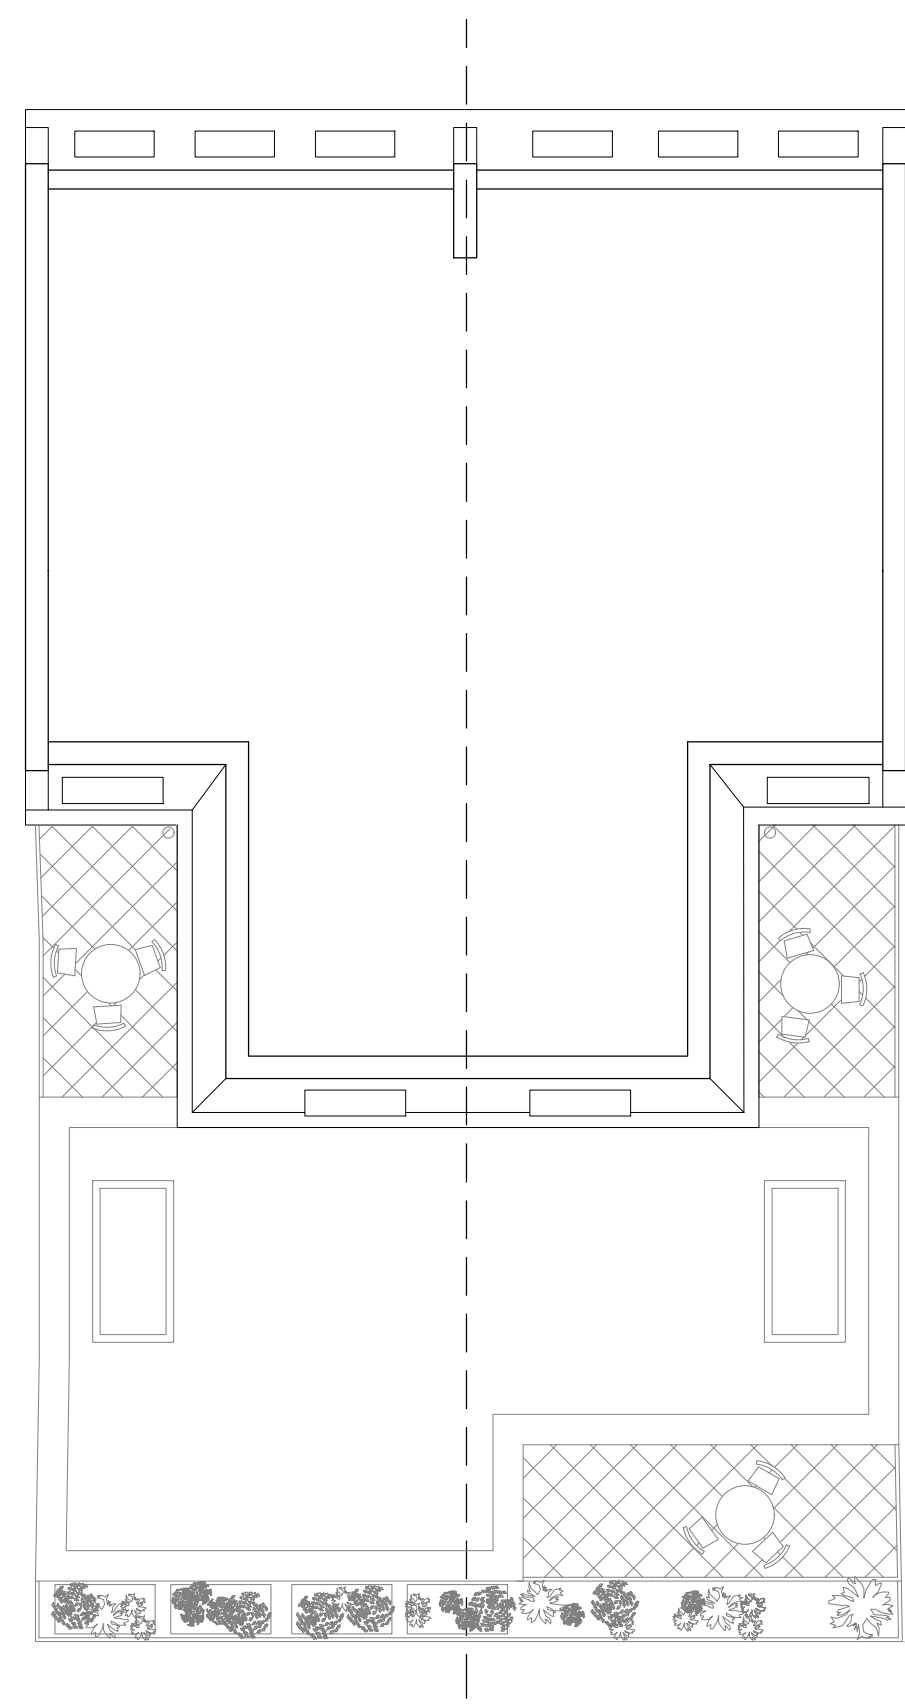

Proposed Roof Plan

 

All dimensions to be checked on site prior to construction or manufacture. Refer also to written specification of works where applicable. No dimensions should be scaled from this drawing for construction purposes. Any discrepancies found between this drawing and other drawings should be referred to consultants immediately.

This drawing is the property of Mark Smith Architects Limited. Copyright is reserved. This drawing is issued on the condition that it is not retained by any unauthorised person. It may not be reproduced or disclosed or used, either wholly or in part without written consent of Mark Smith Architects Limited.

REV	AMENDMENTS	DATE

PROJECT New Broadway/ Hampton Road
CLIENT

DRAWING Proposed Ground Floor Plan and Roof Plan
SCALE 1:100 @ A3
DATE JUNE 2023
CHECKED MS

STATUS PLANNING
DRAWING No. 2103_PL.05_102
REVISION A

Mark Smith Architects Limited