


Ground Floor



First Floor

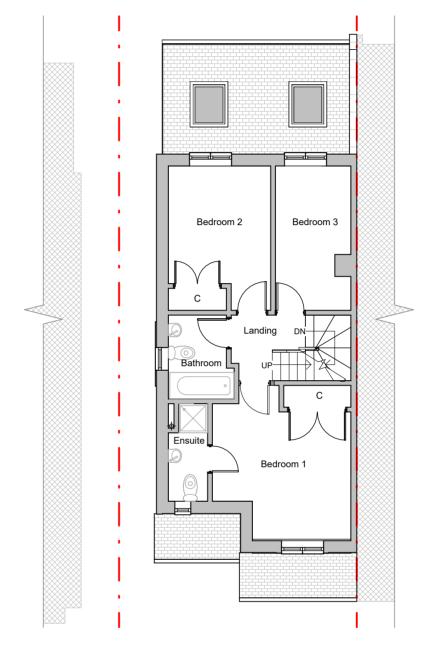

	Scale @ A3	Drawing number	Key:
8 Harvey Drive, Hampton	1:100	P.M.500	Existing Proposed + SVP
	Date	Project number	— Existing drainage — — Proposed drainage — — Overhead
	27.05.24	2300	0 1 2 3 4 5
Proposed Ground & First Floor Plans	Drawn by	Rev	
	S.G	В	GRAPHIC SCALE: 1:100

No.	Description	Date
Α	First draft	03.06.24
В	Client's comments (1)	14.06.2024