


Proposed Loft



Roof Plan

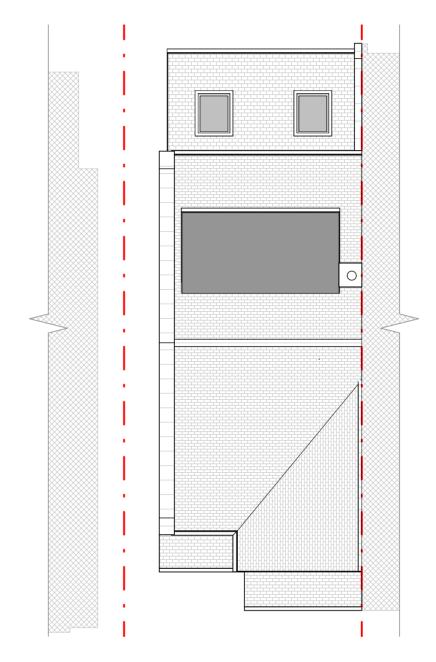

8 Harvey Drive, Hampton	Scale @ A3 1 : 100	Drawing number P.M.501	Key:  Existing Proposed + SVP
	Date	Project number	— Existing drainage — — Proposed drainage — — Overhead
	27.05.24	2300	0 1 2 3 4 5 10
Proposed Loft & Roof Plans	Drawn by S.G	Rev B	GRAPHIC SCALE: 1:100

е	No. Description		Date
	Α	First draft	03.06.24
	В	Client's comments (1)	14.06.2024
0			
Ĭ			
_			