


PROPOSED FIRST FLOOR PLAN
SCALE 1:50

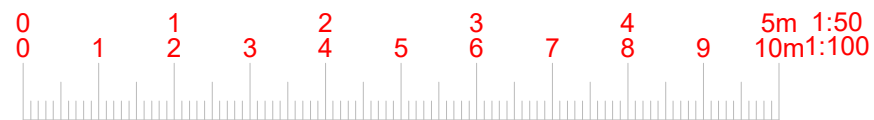

www.FastPlansUK.co.uk

Project: Loft Conversion with
Dormer to Rear.

Address:
63 CLEVELAND GARDENS, SW13 0AJ

Scale: 1:50 @ A3 Dwg. no: A05

Drawn by: O.B.S Date Drawn: 25-MAY-2024

For Drawings Tel: 020 3542 1777

E-mail: plans@FastPlansUK.co.uk