



Boundary Boundary

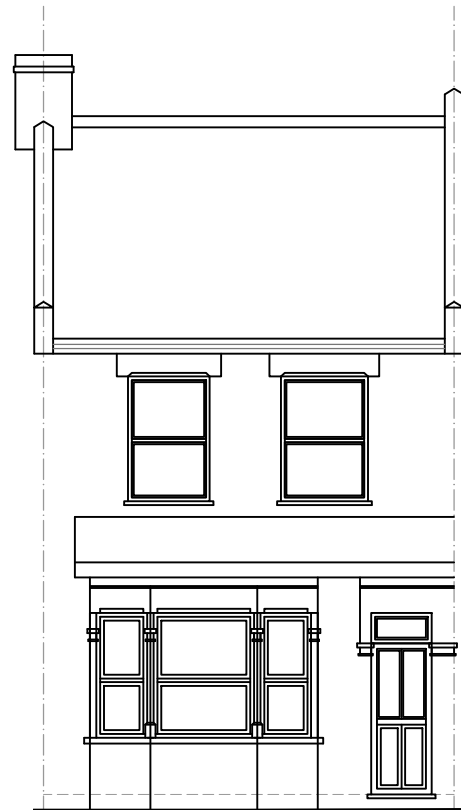


EXISTING FRONT ELEVATION
SCALE 1:100

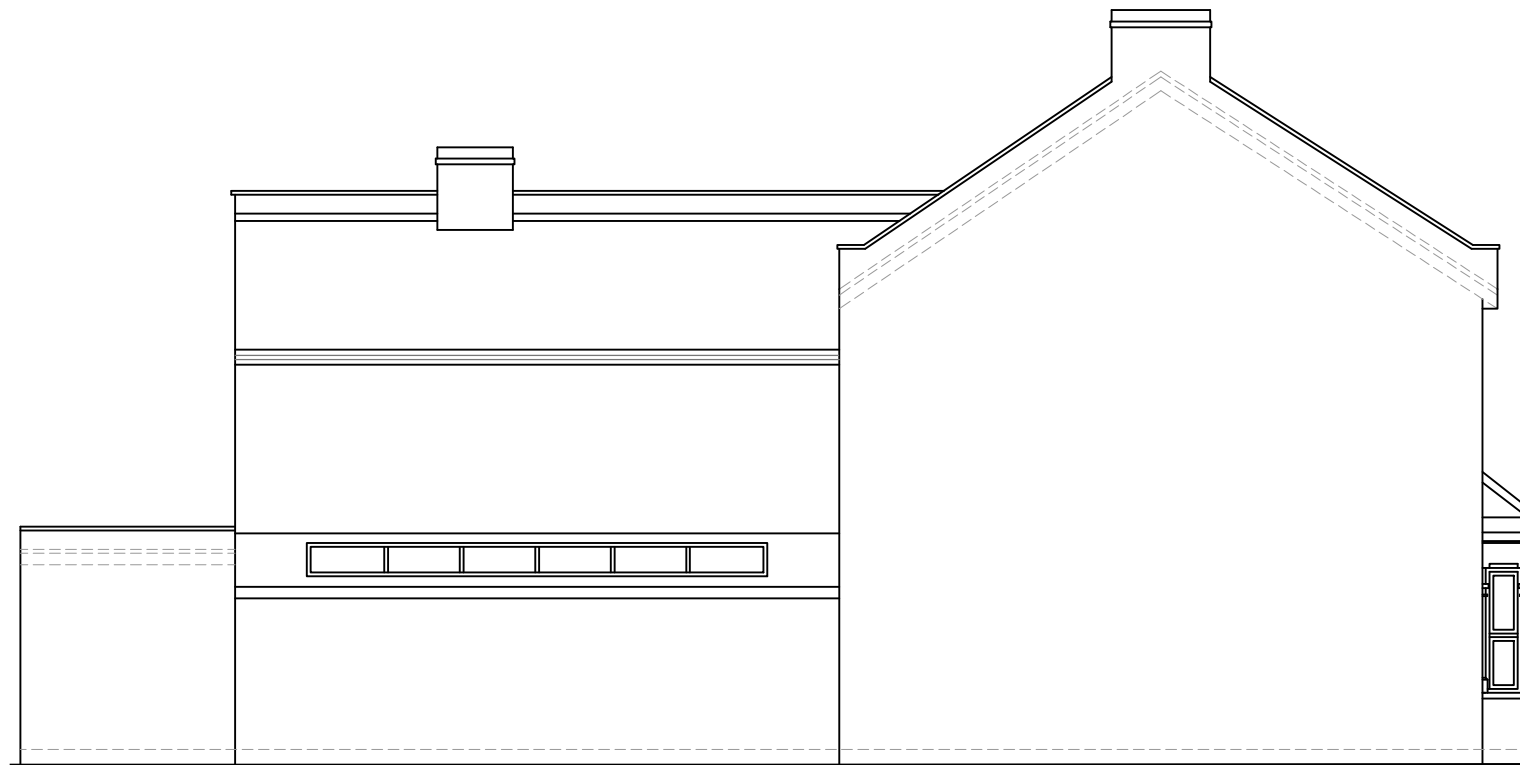


EXISTING ELEVATION SIDE A
SCALE 1:100

Boundary Boundary

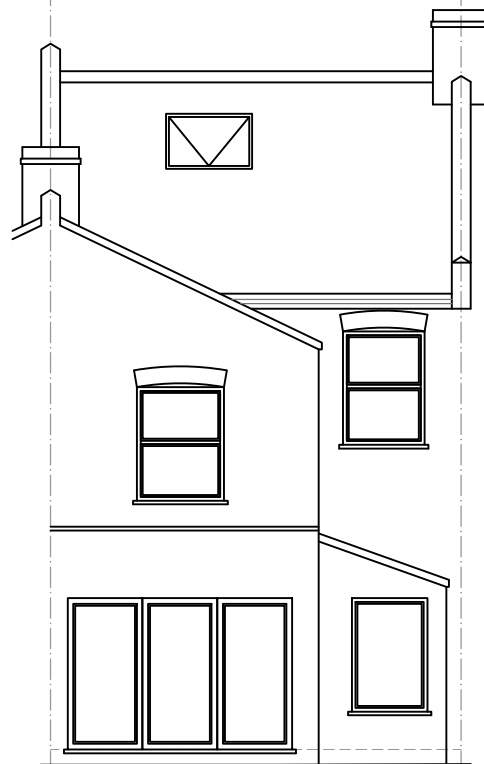

EXISTING REAR ELEVATION
SCALE 1:100

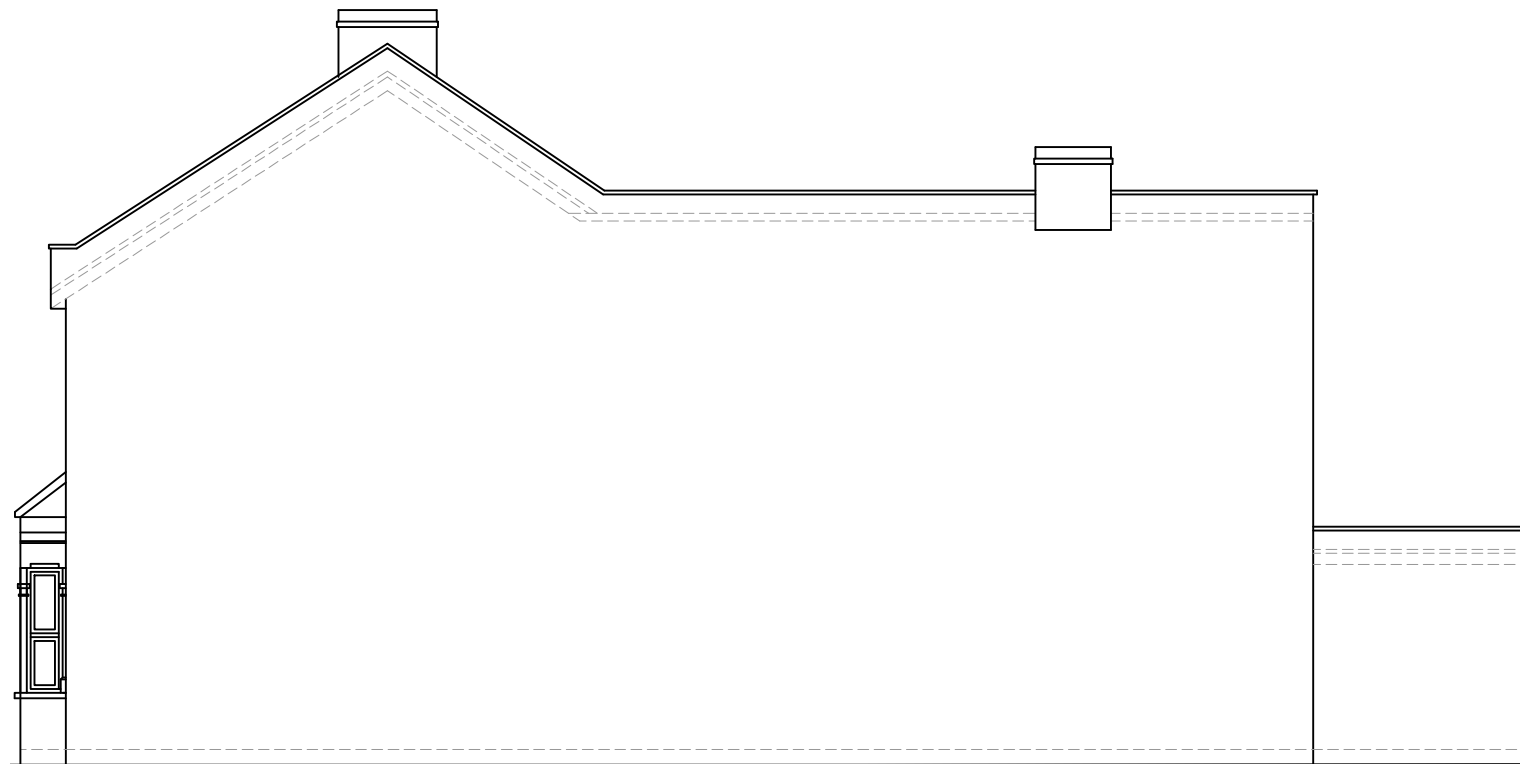

EXISTING ELEVATION SIDE B
SCALE 1:100



www.FastPlansUK.co.uk

Project: Loft Conversion with
Dormer to Rear.

Address:
63 CLEVELAND GARDENS, SW13 0AJ

Scale: 1:100 @ A3

Dwg. no:
A08

Drawn by:
O.B.S

Date Drawn:
25-MAY-2024

For Drawings Tel: 020 3542 1777

E-mail: plans@FastPlansUK.co.uk