


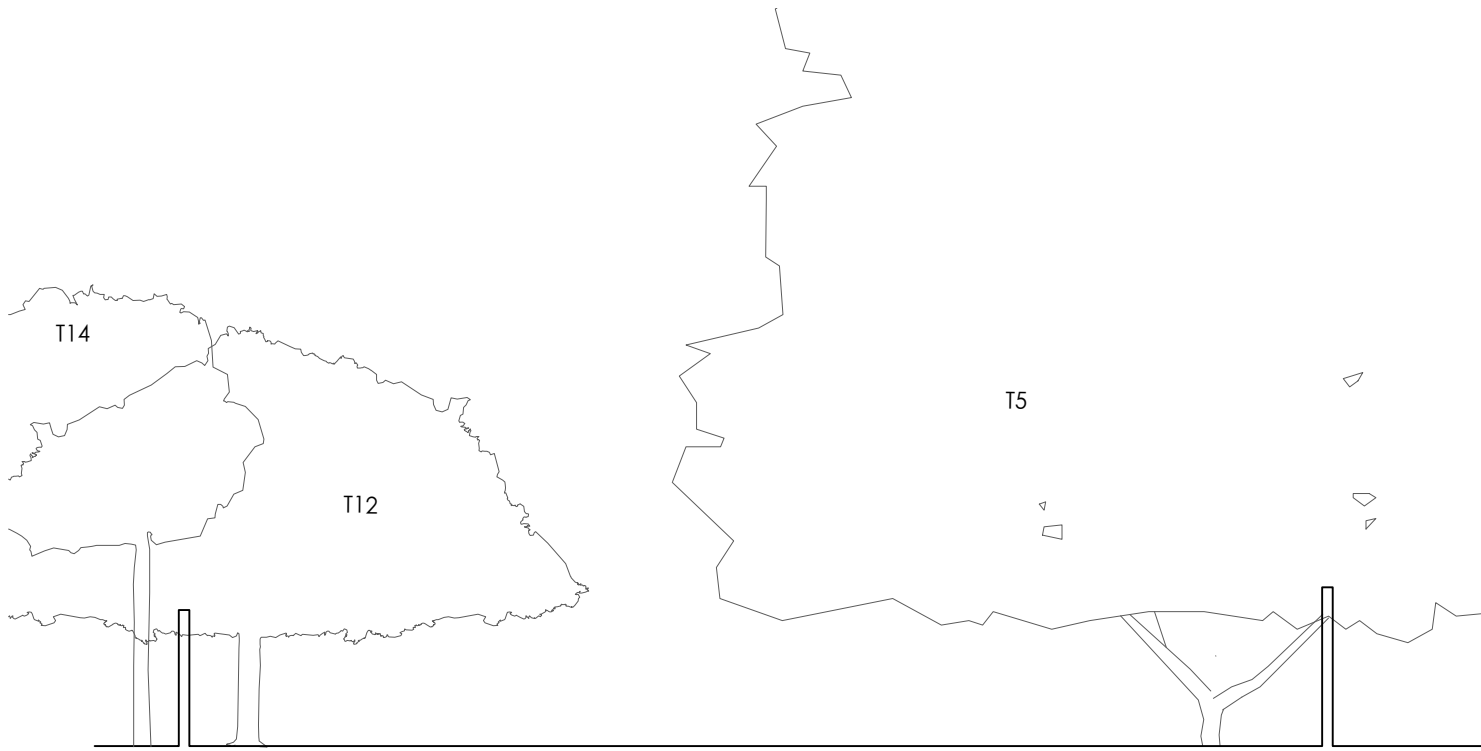


Exg Front Elevation (NE)




Exg Side Elevation (NW)



Exg Rear Elevation (SW)

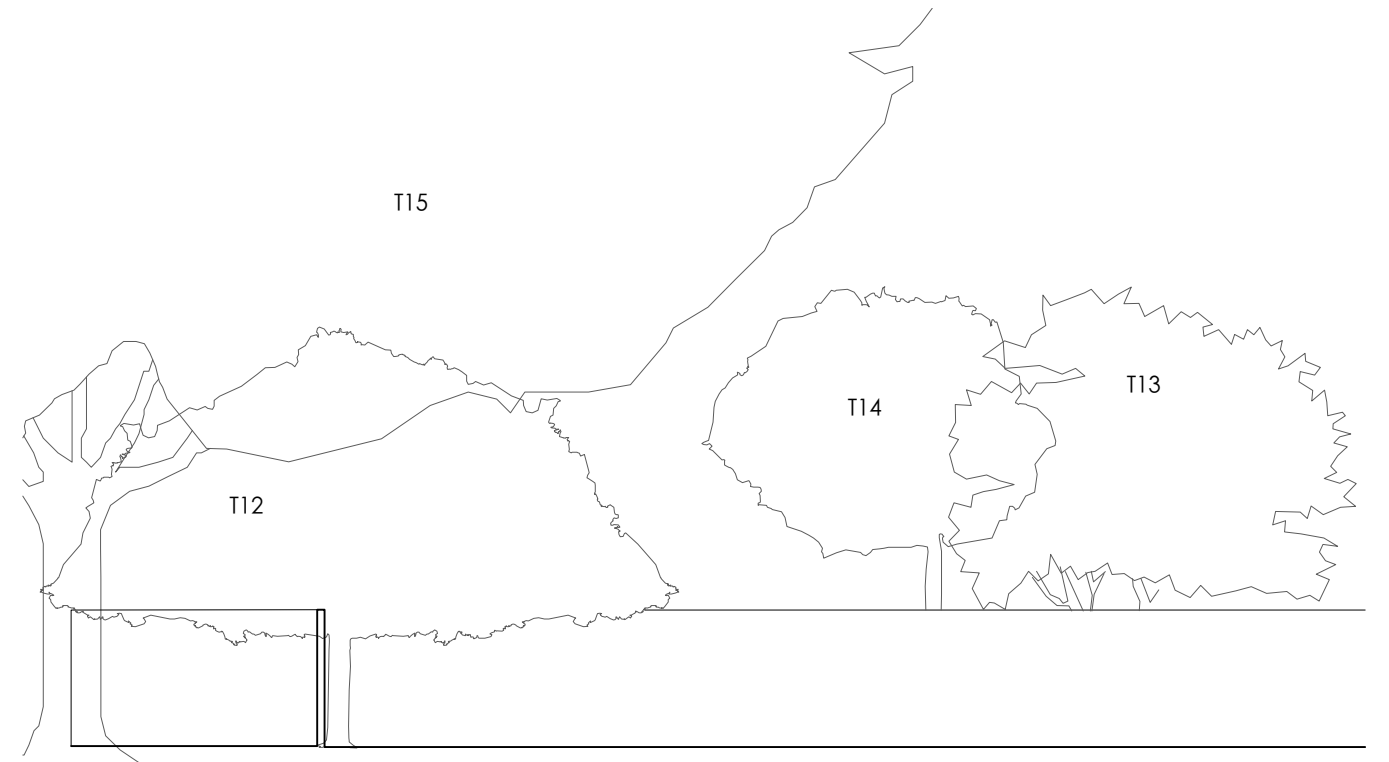

Exg Side Elevation II (SE)

 

MICHAEL JONES ARCHITECTS
 020 8948 1863 | 129 Kew Road, Richmond, TW9 2PN
 www.mjarchitects.co.uk | studio@mjarchitects.co.uk

job title
 10 Sheen Common Drive
 client

drawing title	scale	1:100 @A3
Existing Elevations - Rear Garden	date	Sept '23
drawing number	rev	drawn by
1937.01.03.Exg02.060	-	BC
	checked by	LT