
FOR PLANNING

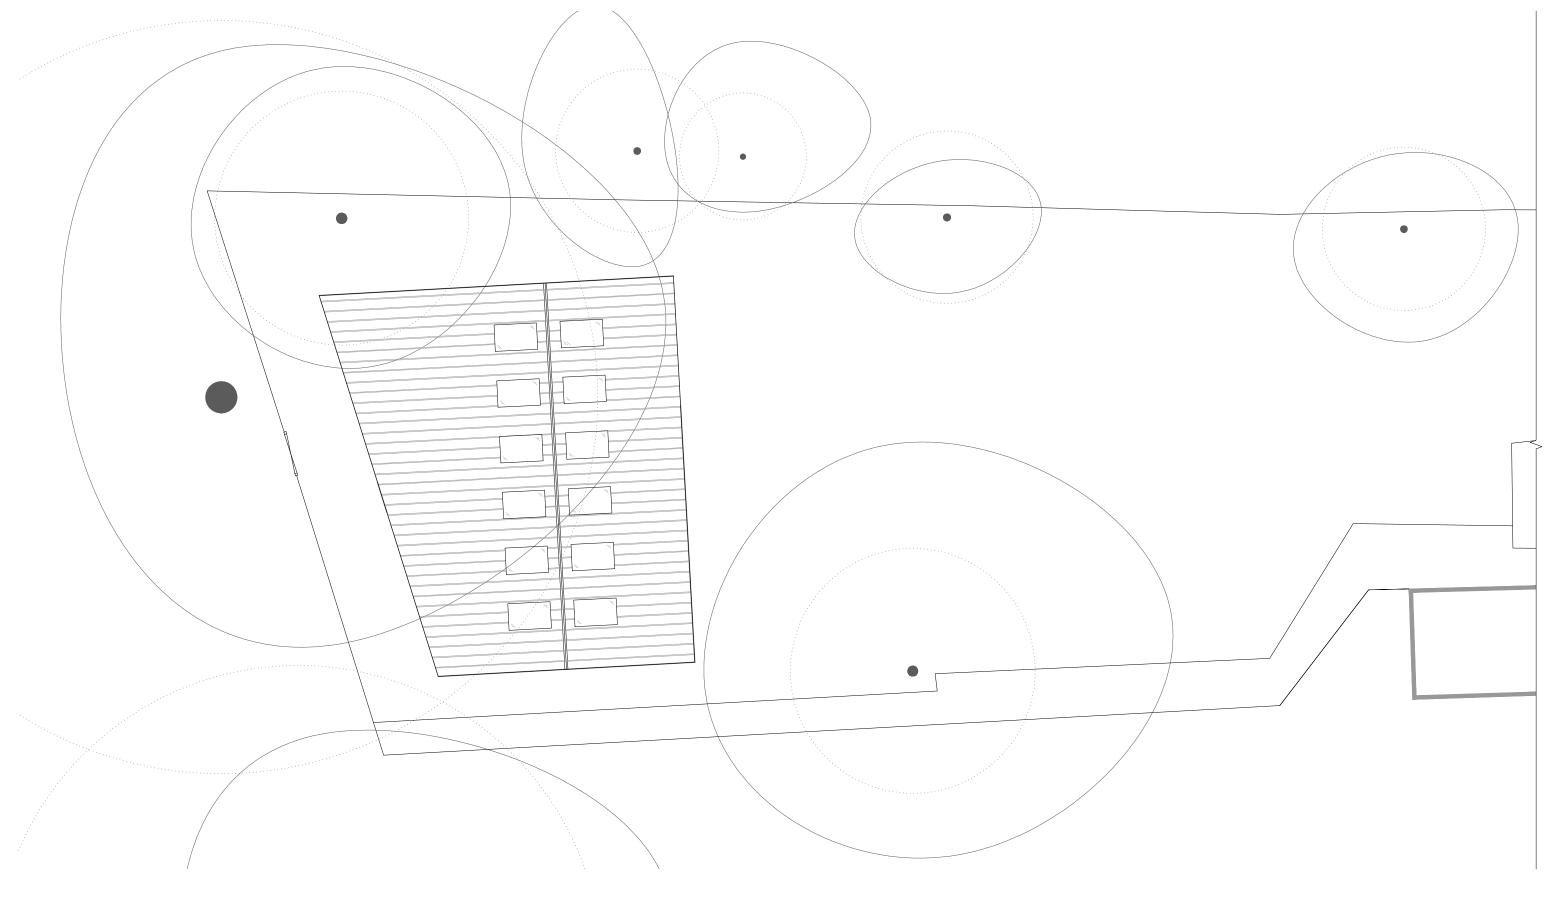

0 1 2 4m

MICHAEL JONES ARCHITECTS

020 8948 1863 | 129 Kew Road, Richmond, TW9 2PN www.mjarchitects.co.uk | studio@mjarchitects.co.uk

job title	
10 Sheen Common Drive	
client	

drawing title		scale	1:100@A3
Proposed Outbuilding Roof Plan		date	March 2024
drawing number	rev	drawn by	GL
1937.02.03.Pln06.023		checked by	DW/