


Amendment		
A	Floor resistance measure shown	08 Jul 24

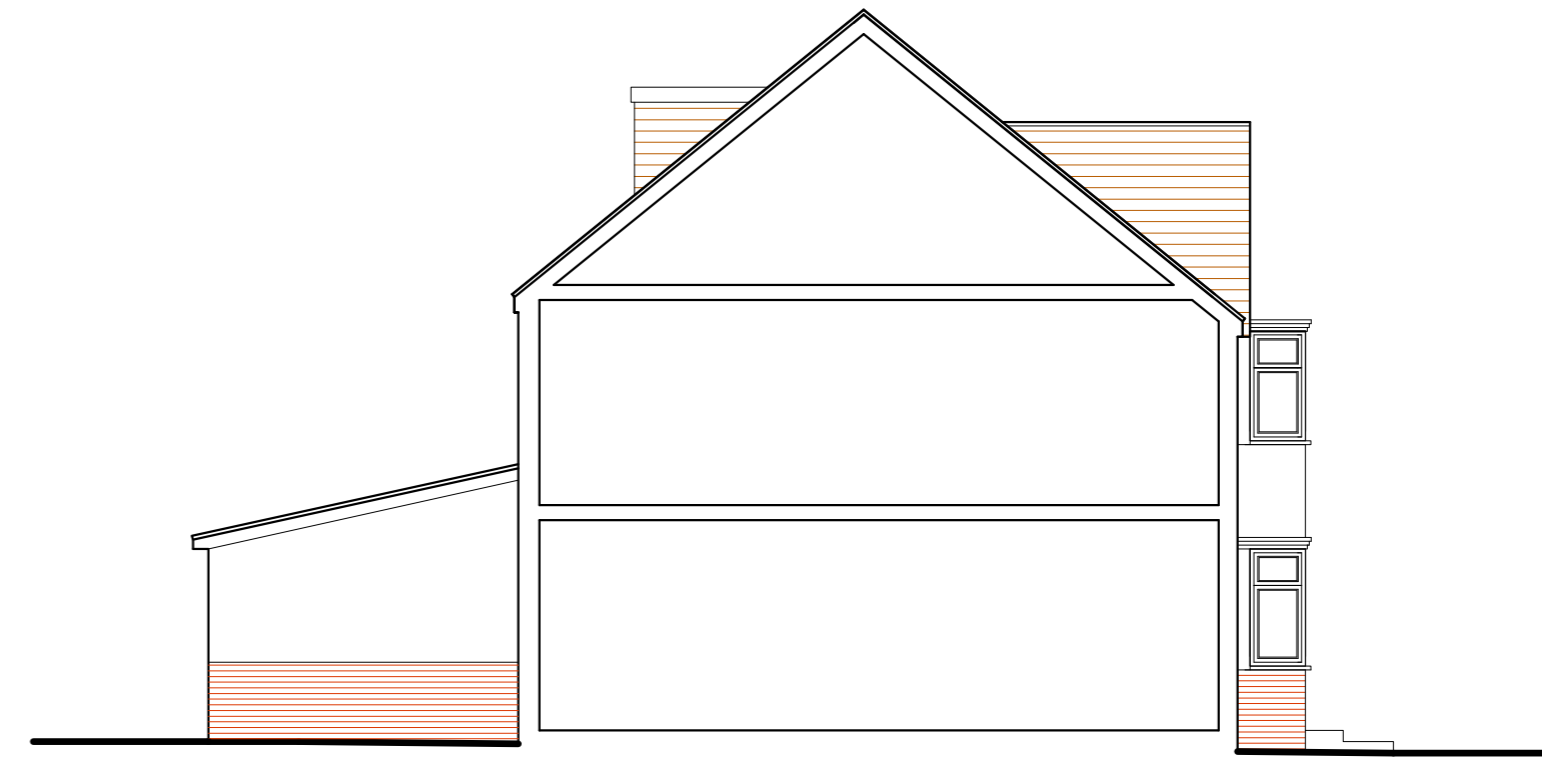


East Elevation



South Elevation




West Elevation

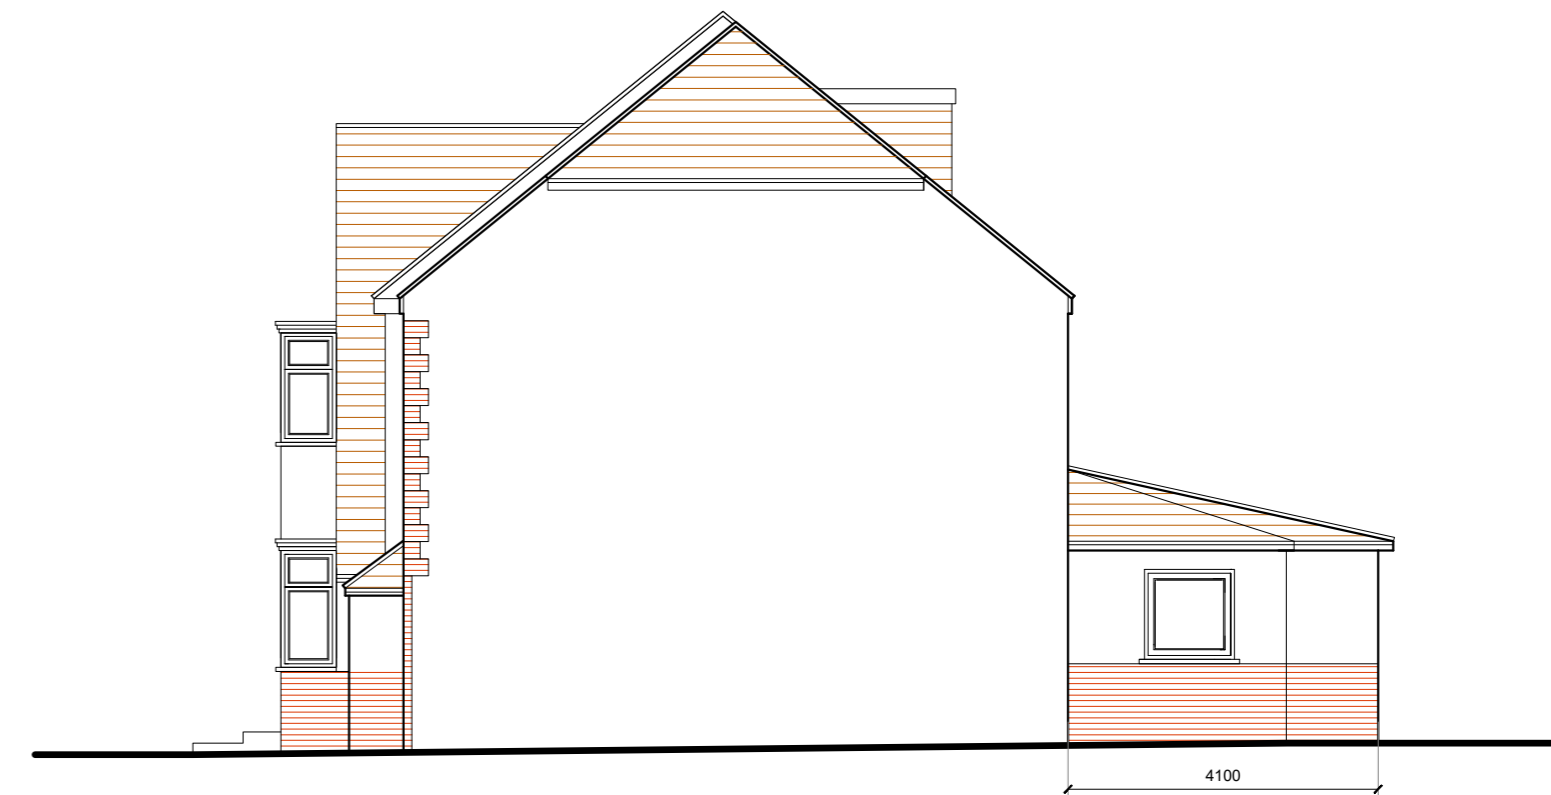

North Elevation

PROPOSED ELEVATIONS

3 Wellesley Crescent, Twickenham, TW2 5RT

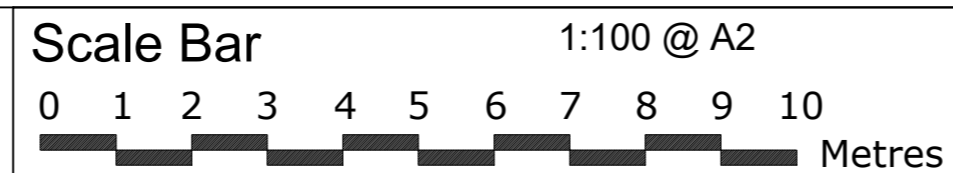

THE GILLETT MACLEOD PARTNERSHIP
Chartered Architects & Town Planning Consultants
1 High Road Old Eastcote Pinner Middlesex HA5 2EW tel. 0208 868 1333

Drg. No. 24/3634/06^A
Scale 1:100
Date 16/06/24
Drawn by KH

REVISION
A
(C) drawer