




01 Existing Front Elevation

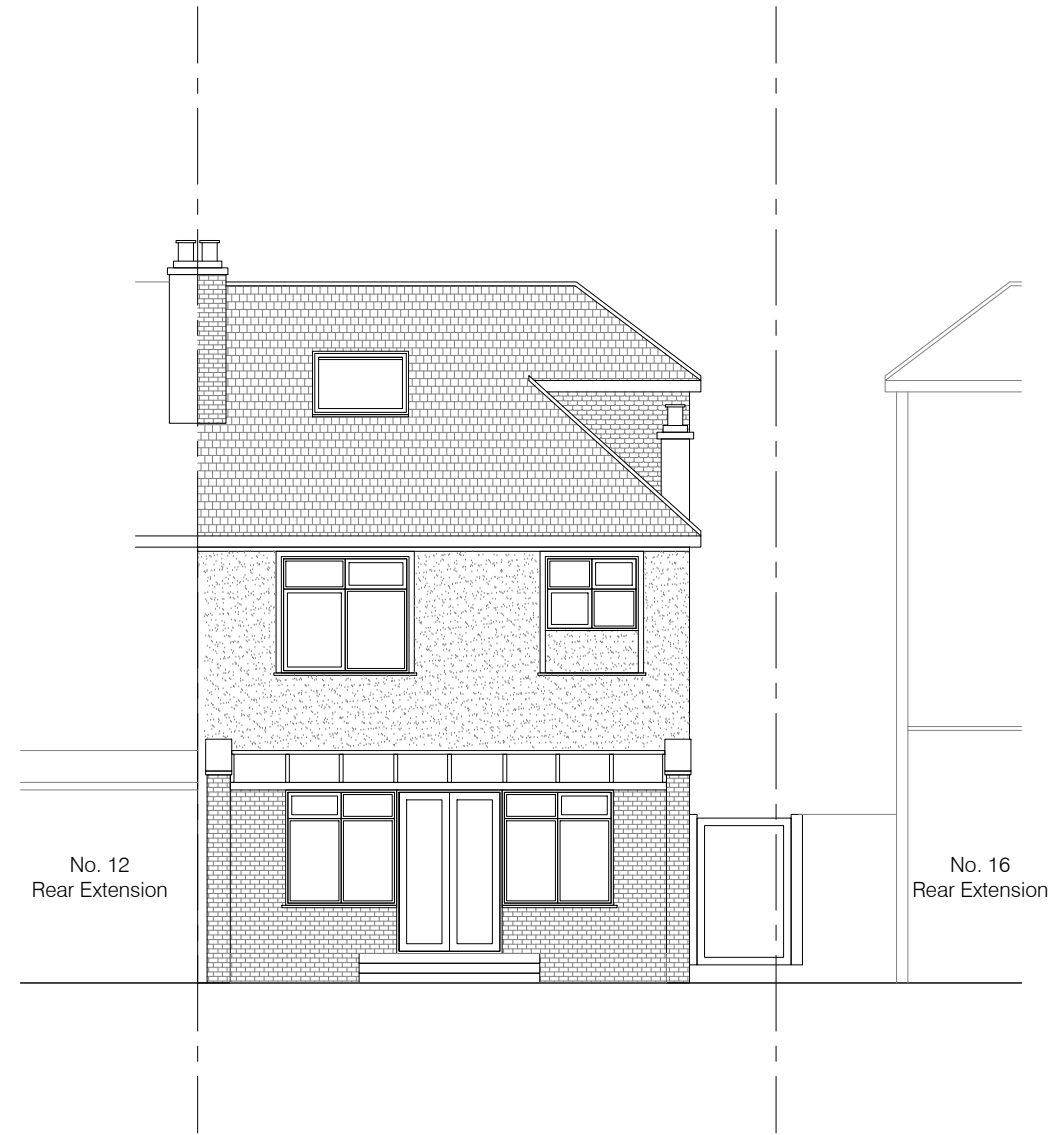

02 Existing Rear Elevation

Notes

1. All dimensions in millimeters unless noted otherwise
 2. No deviation may be made from the details shown on this drawing without the prior permission of the architect.
- Any discrepancy between this and any other documents shall be referred immediately to the architect. IF IN DOUBT ASK

Revisions

A 15.05.24 Issued for planning

Client Marianne McKeivitt

Project **14 Cross Street, TW12 1RT**

Drawing Title Existing Elevations

Scale 1:100/A3 Date May 2024 Drawn EH

Job no. **2411** Dwg no. EX(03)01 Rev no.A

SQUARE ONE ARCHITECTS

9 Milton Road, Hampton, London TW12 2LL T +44 (0)20 3795 4812 | info@squareonearchitects.co.uk

