




1 SCTL Basement Floor Plan - Existing
1:100

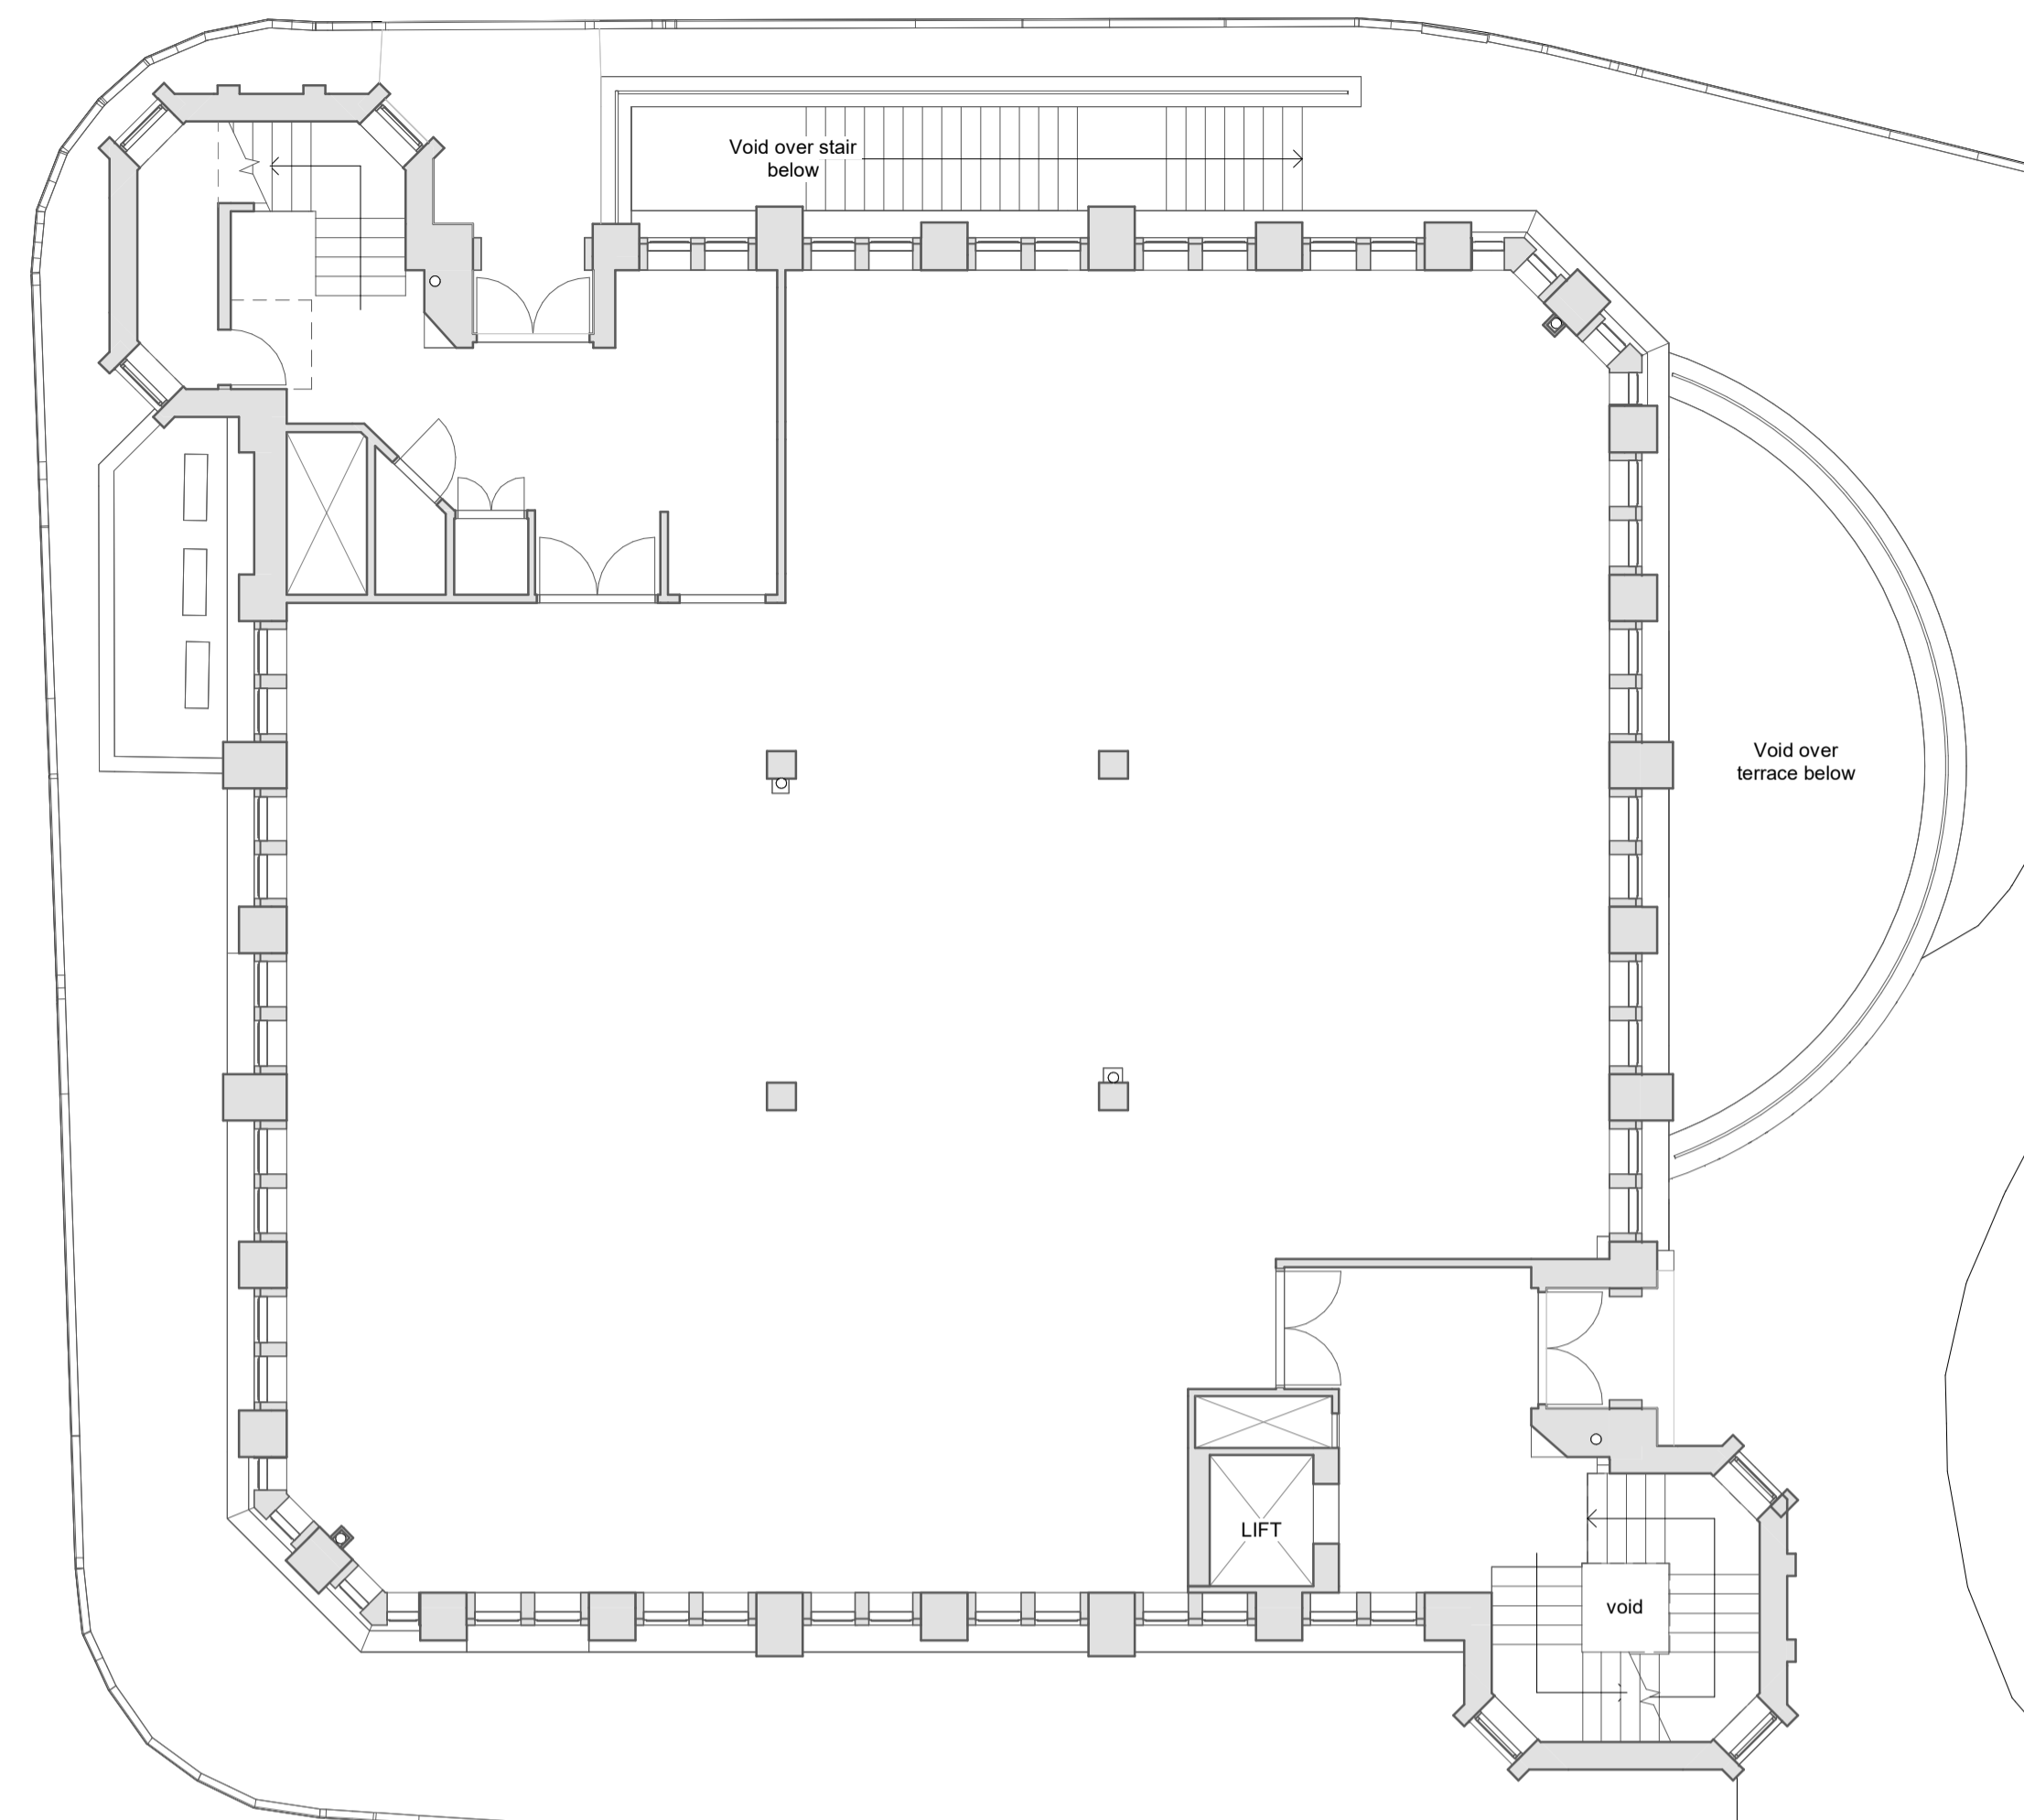

2 SCTL Ground Floor Plan - Existing
1:100

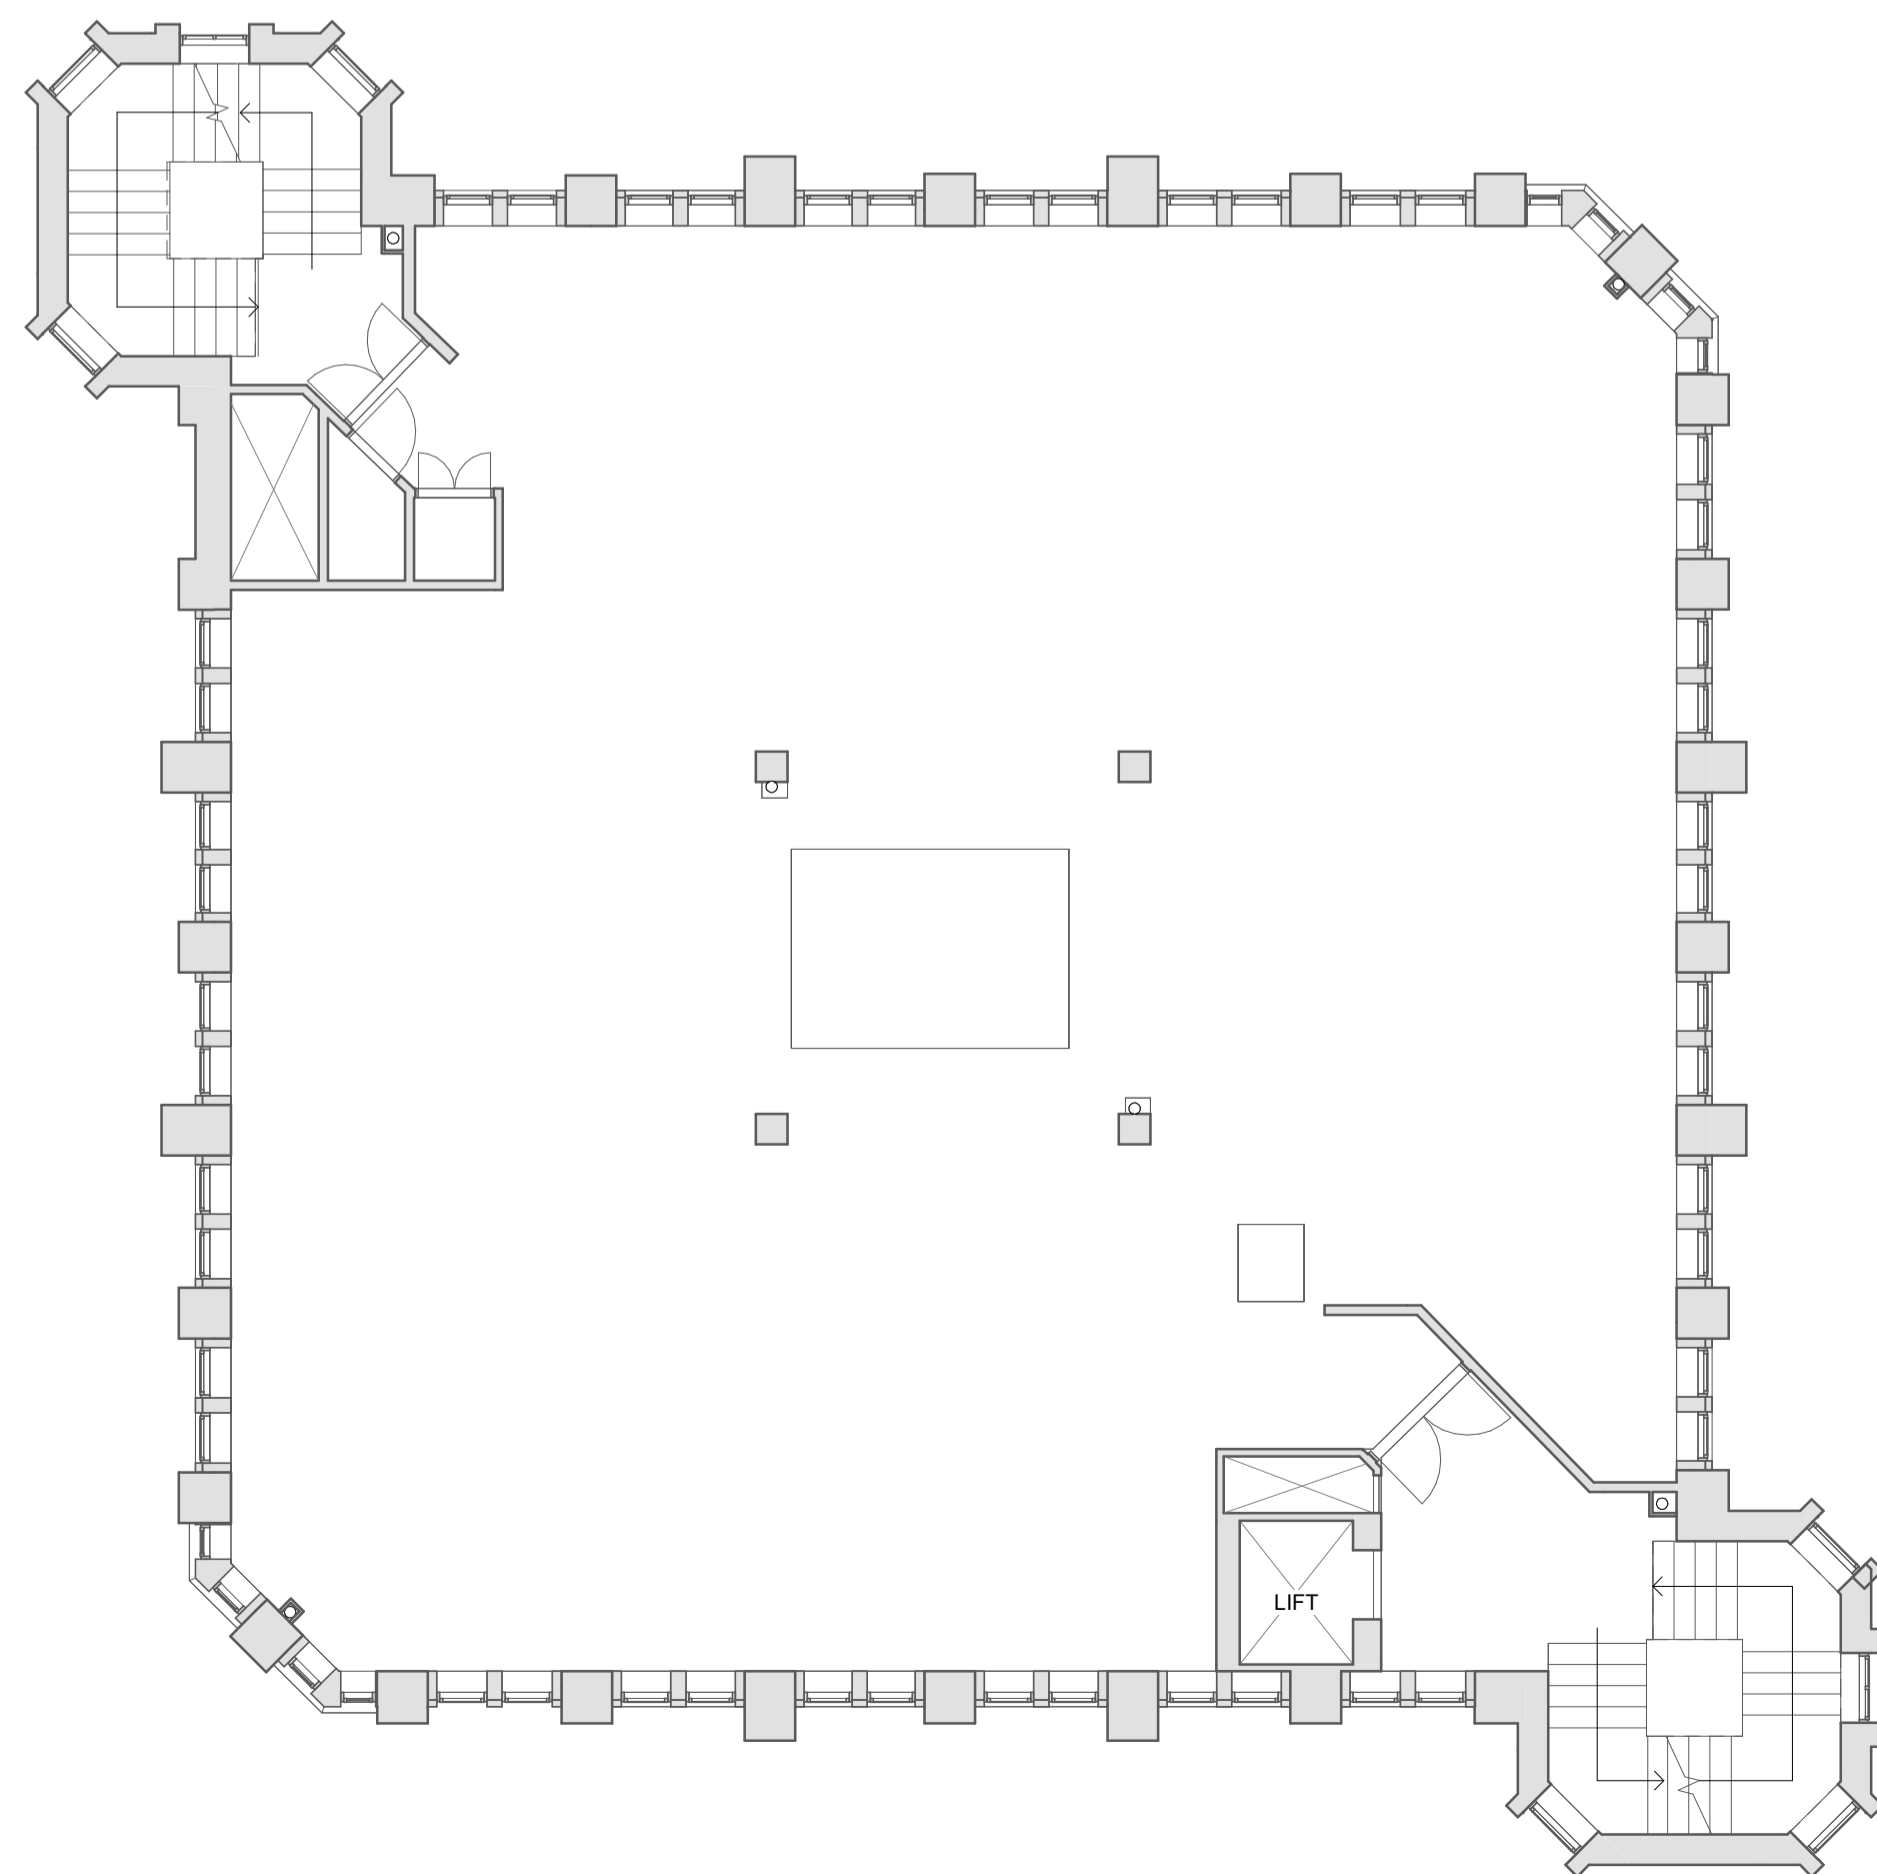


3 SCTL First Floor Plan - Existing
1:100

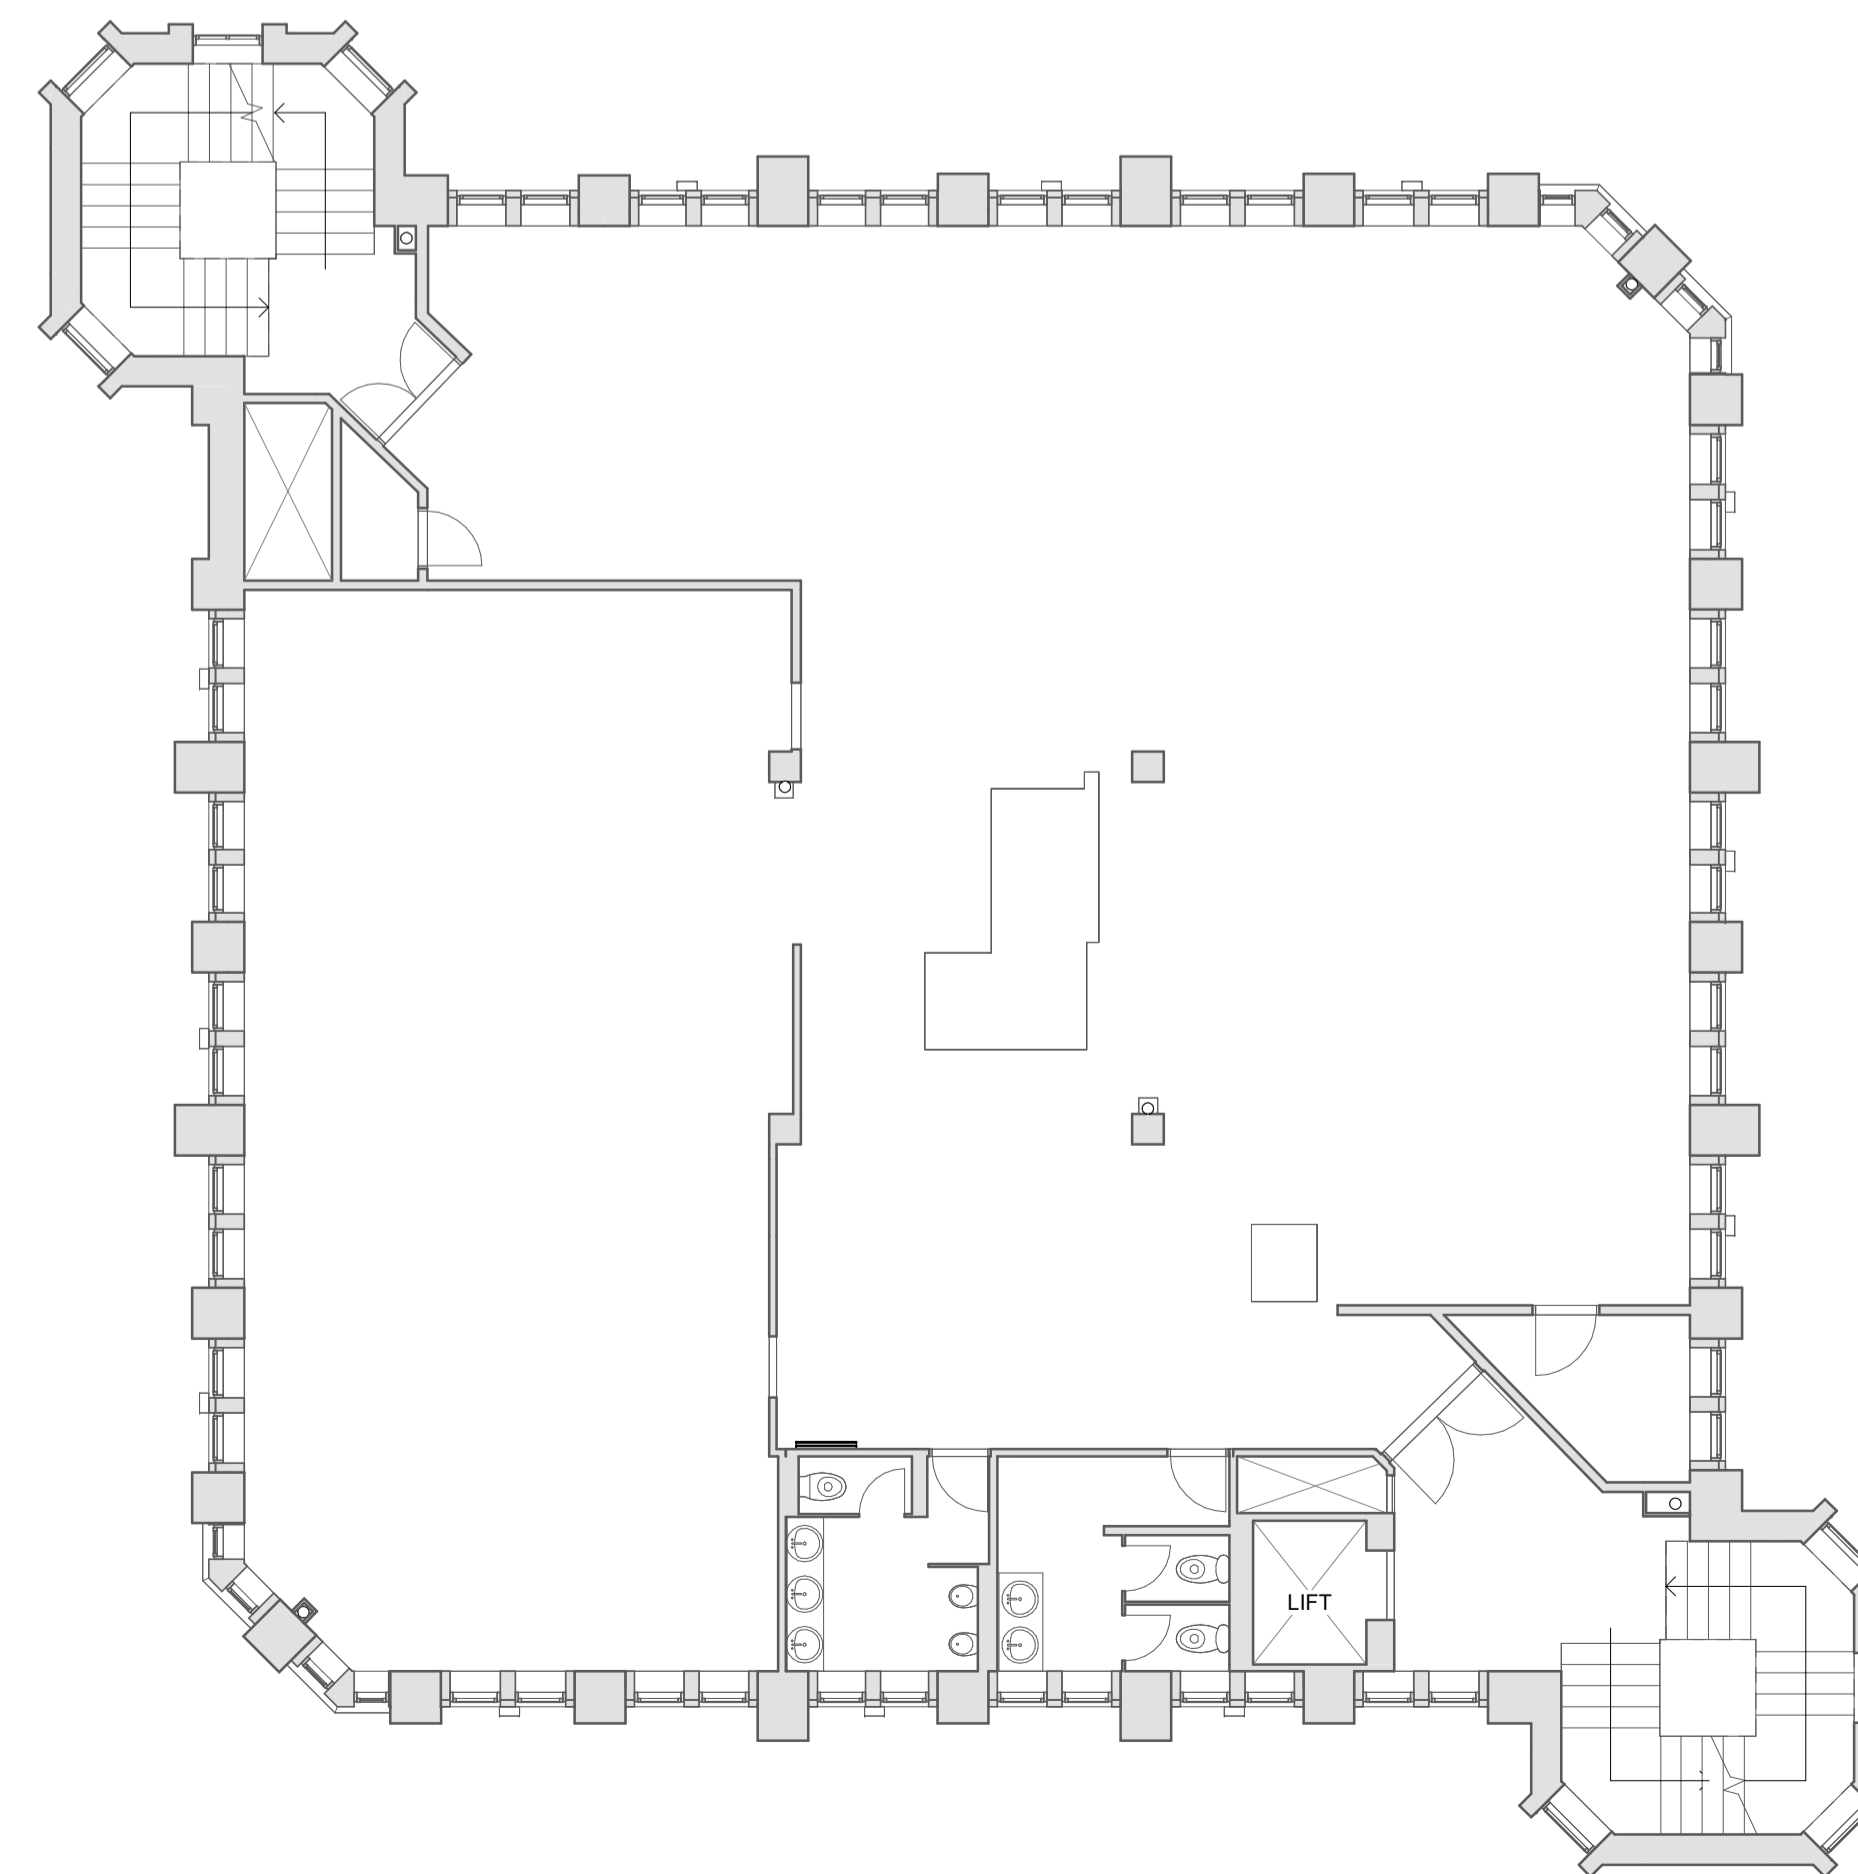

4 SCTL Second Floor Plan - Existing
1:100

DO NOT SCALE. USE FIGURED DIMENSIONS ONLY. ALL DIMENSIONS TO BE CHECKED ON SITE.

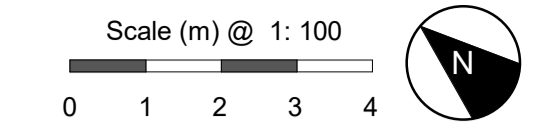

Existing GA Plan Legend

EXISTING

REV	DESCRIPTION	DATE
P04	Revised for Planning	01.07.24
P03	Revised for Planning	21.06.24
P02	WIP Issue	14.06.24
P01	Planning Issue	16.02.24

IID 10 Architects
Richmond Place
15 Petersham Road
Richmond
TW10 6TP
info@iid.co.uk
020 3774 1000
www.iid.co.uk

CLIENT
Thomas's London Day Schools

PROJECT
Thomas's College - SCT Library

DRAWING TITLE
SCTL - Existing Plans - Sheet 1

SCALE @ A1: As indicated

DRAWING NUMBER	REV
1714 IID PL XX DR A-1020 P04	