



DO NOT SCALE. USE FIGURED DIMENSIONS ONLY.
ALL DIMENSIONS TO BE CHECKED ON SITE

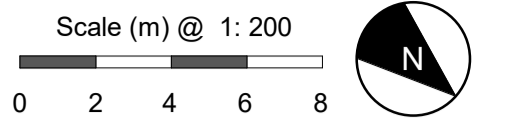


Existing GA Plan Legend

- EXISTING
- DEMOLITIONS

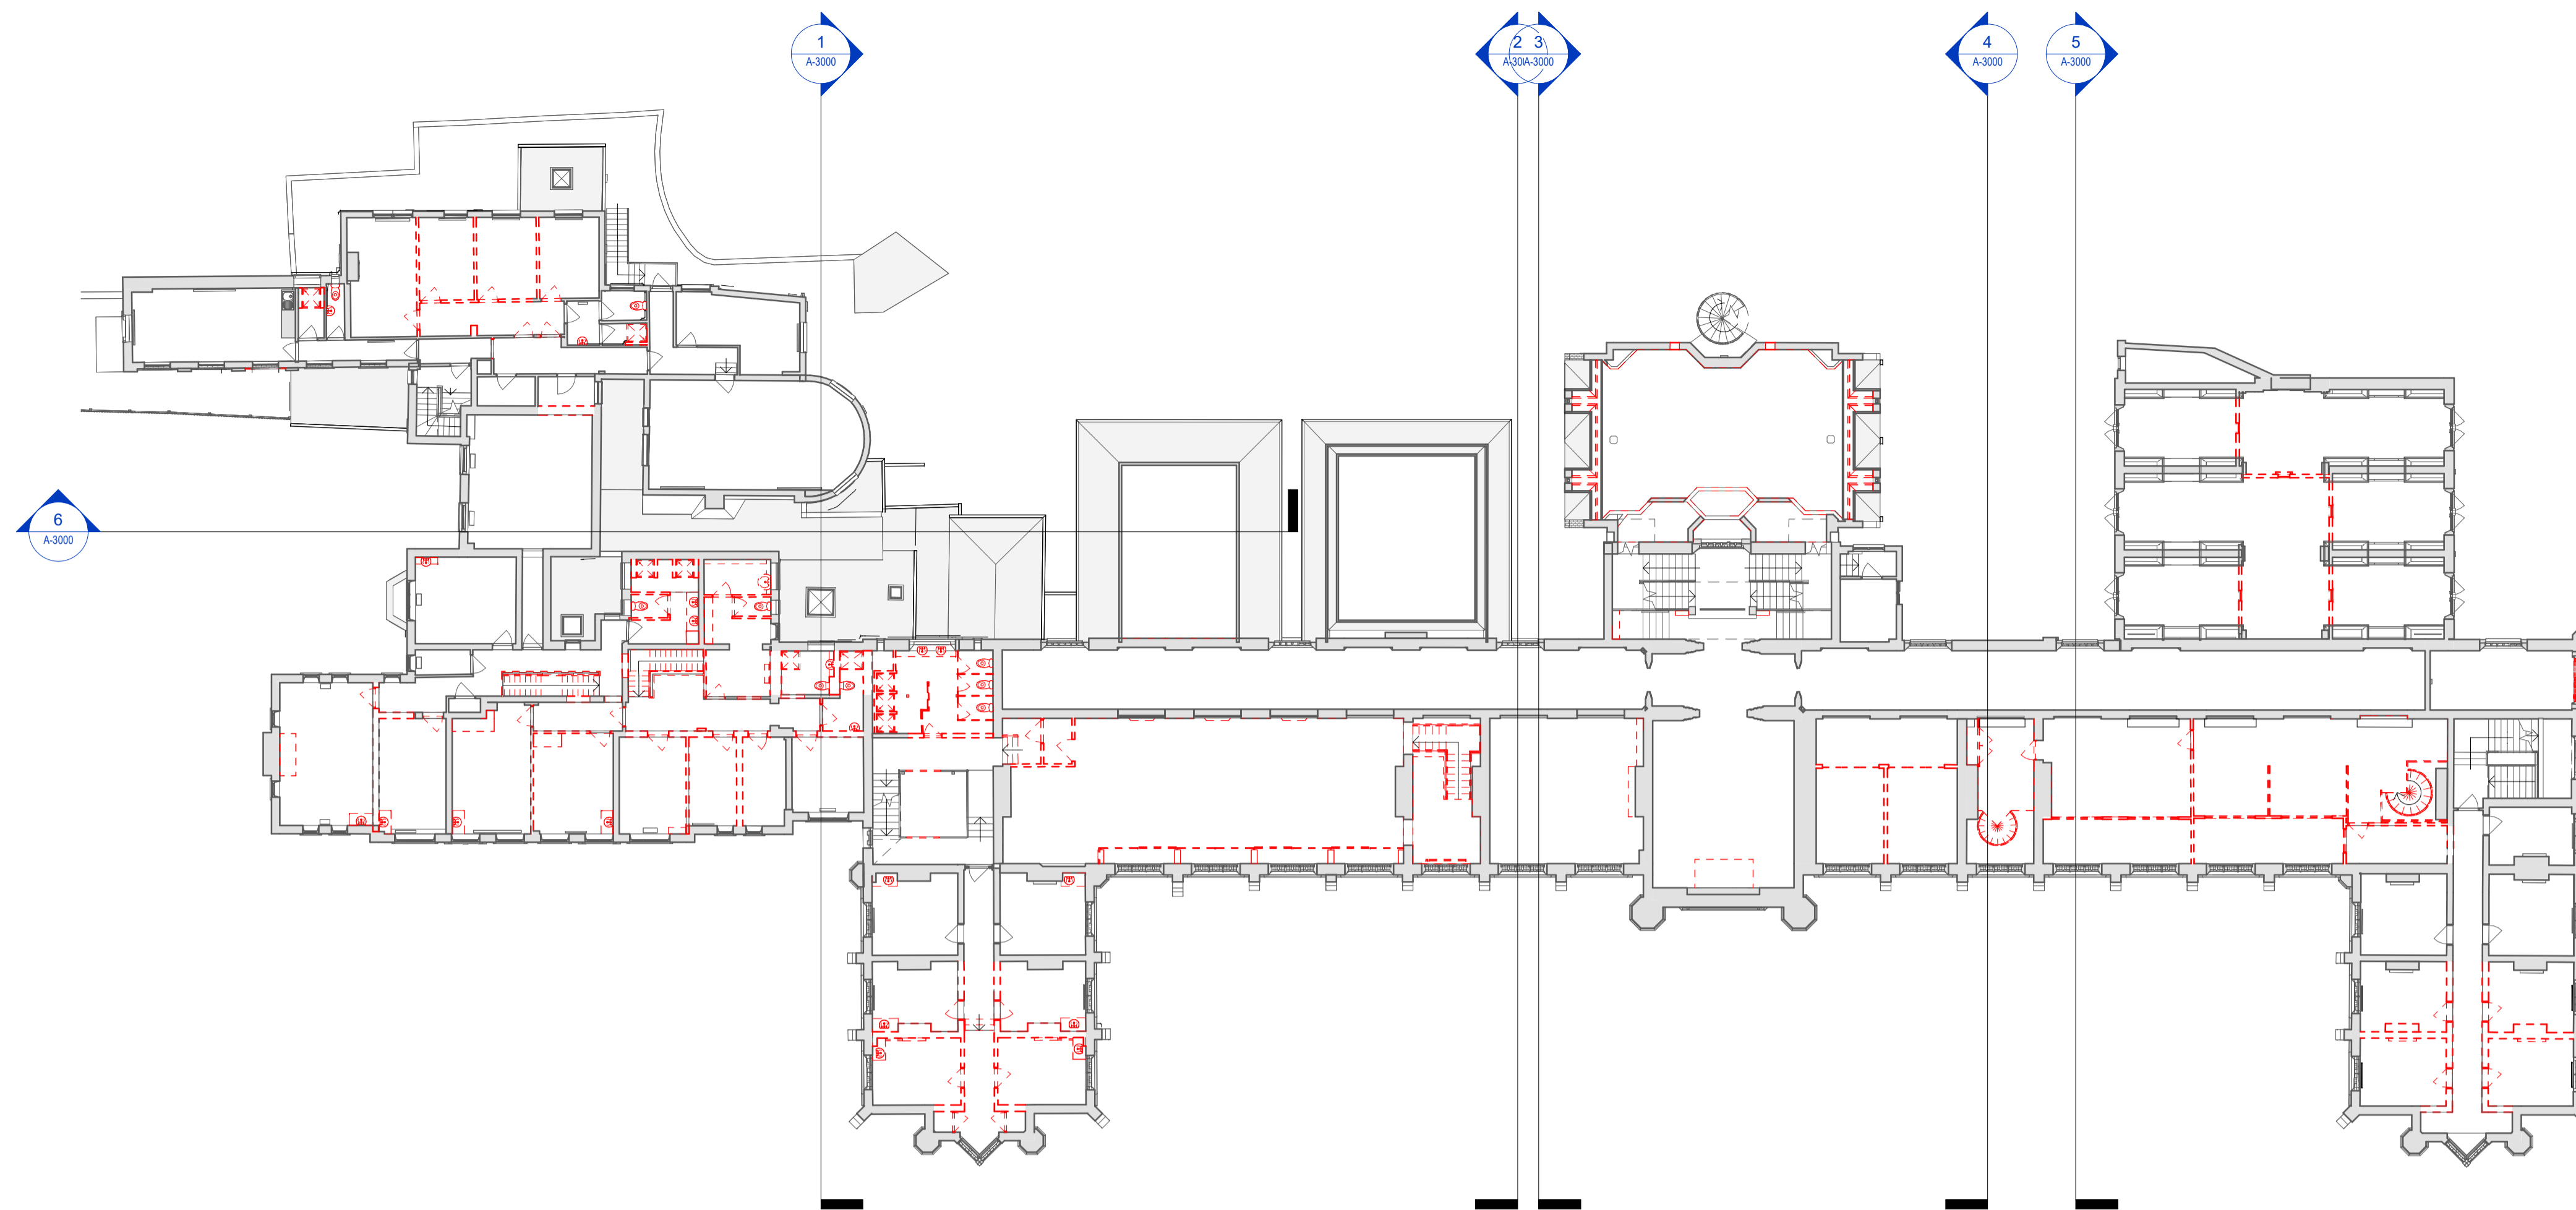

1 Main Building - First Floor Existing
1 : 200

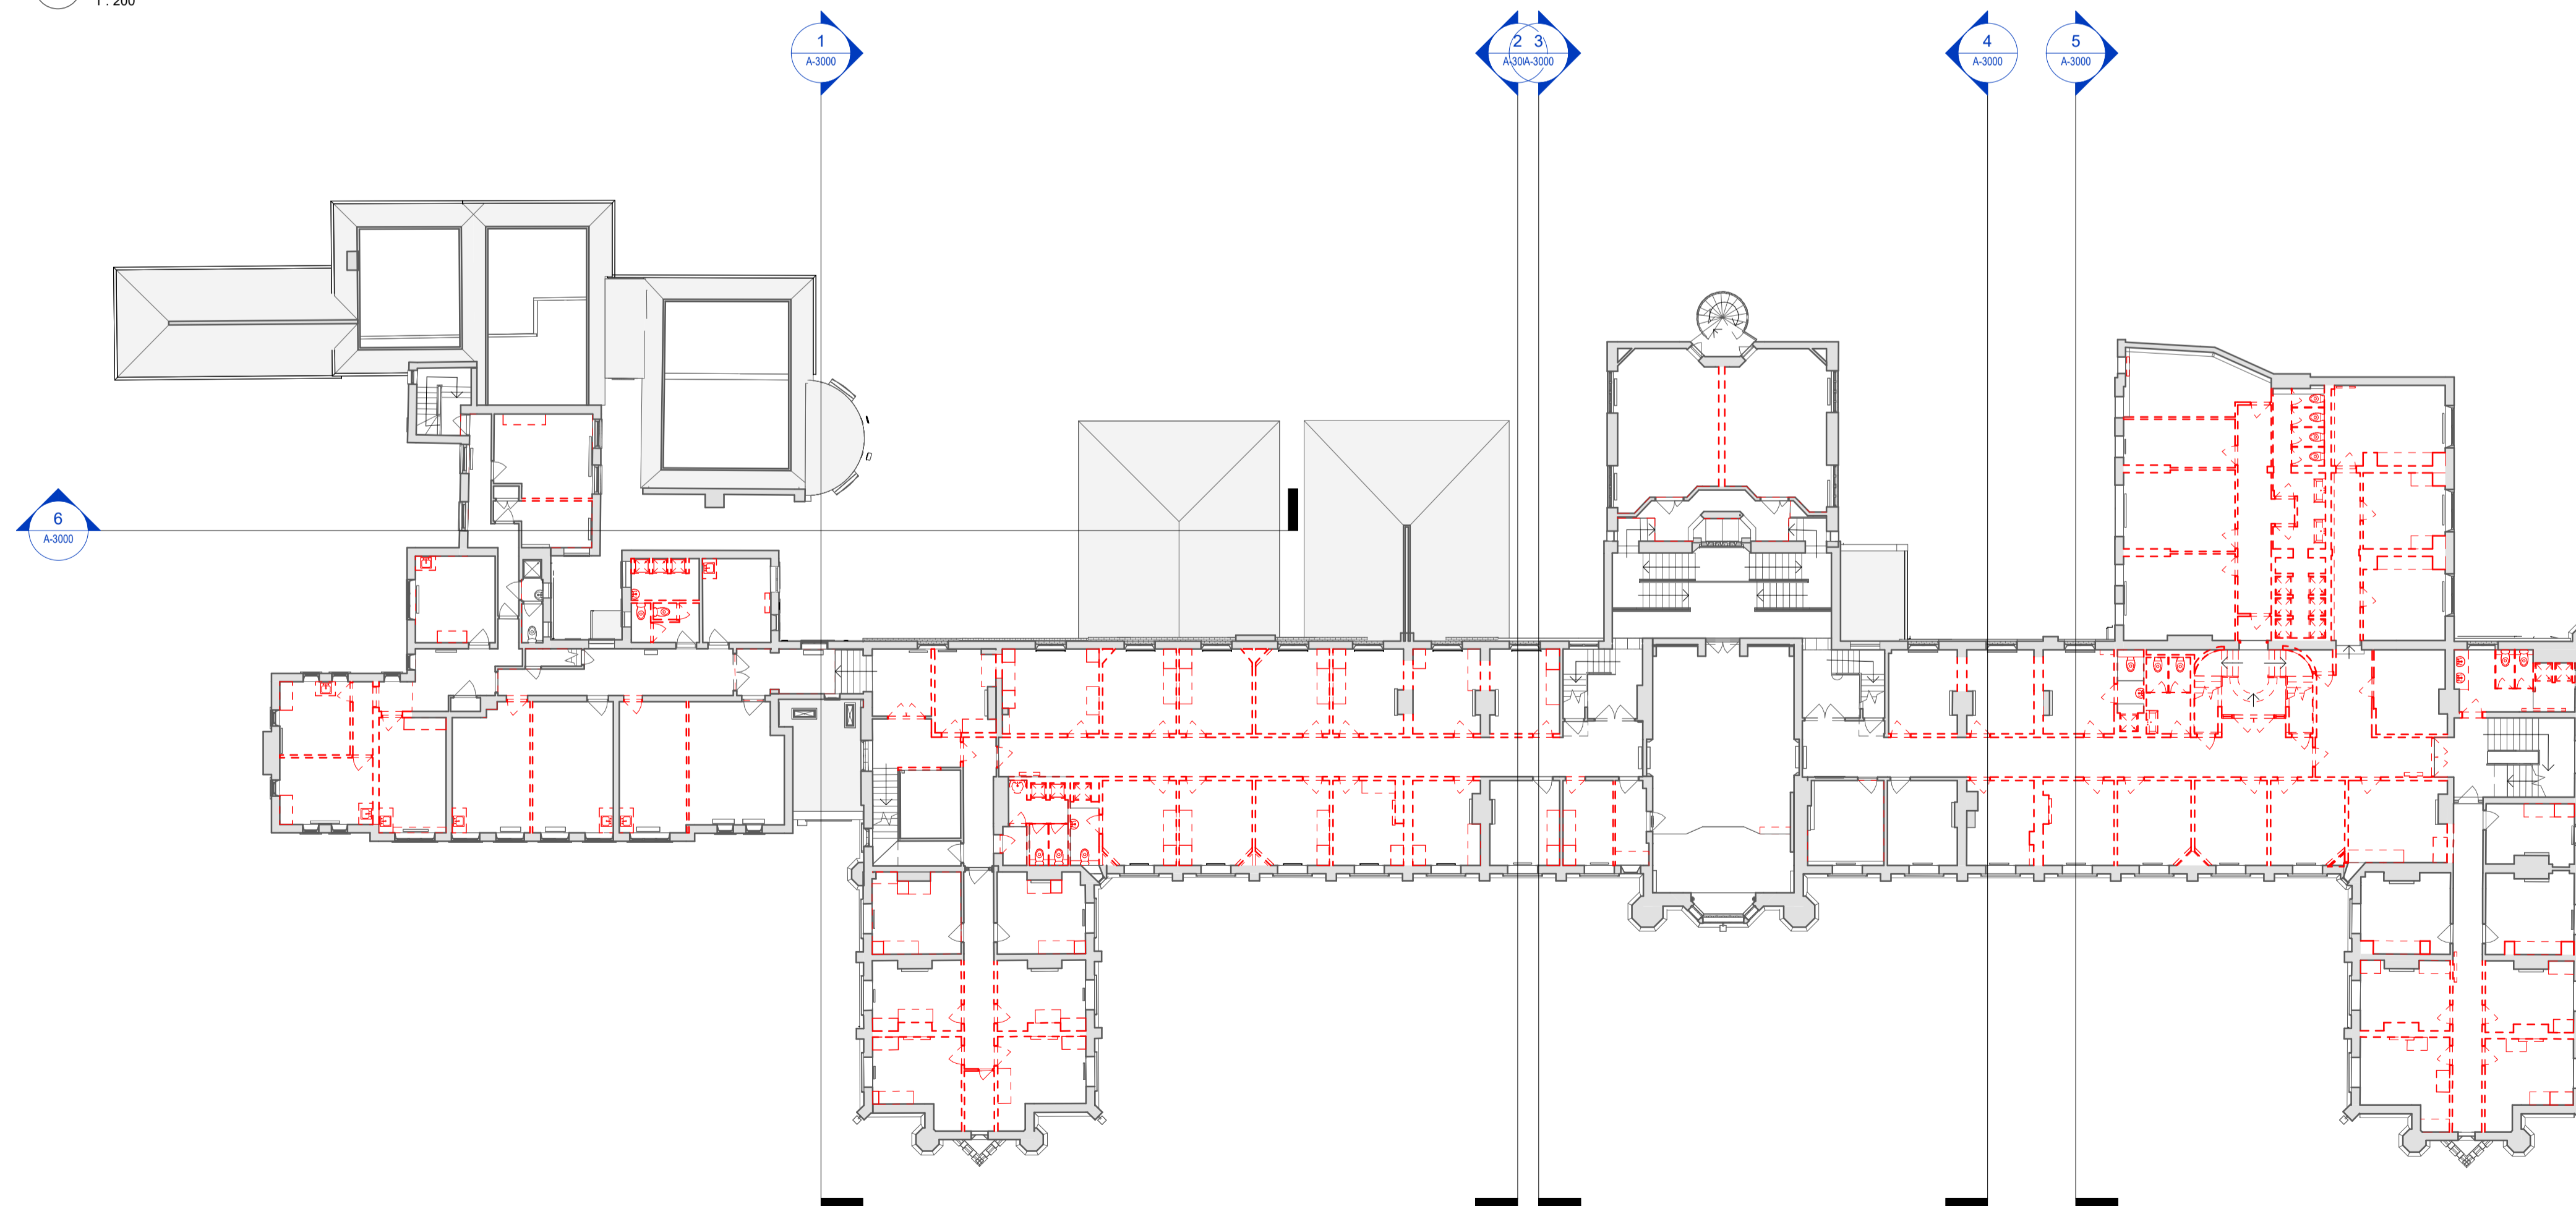

2 Main Building - Second Floor Existing
1 : 200

REV	DESCRIPTION	DATE
P04	Revised for Planning	21.02.24
P03	WIP Issue	14.05.24
P02	Revised for Planning	10.05.24
P01	Planning Issue	16.02.24

10 Architekt
Richmond Place
15 Petersham Road
Richmond
TW9 1DP

IID

info@iid.co.uk
020 3774 1000
www.iid.co.uk

CLIENT
Thomas's London Day Schools

PROJECT
Thomas's College - Main Building

DRAWING TITLE
MB - Existing First & Second Floor Plans

SCALE @ A1: 1 : 200

DRAWING NUMBER	REV
1714 IID PL XX DR A-1011 P04	