




1 Longley House North East Elevation - Existing
1:100

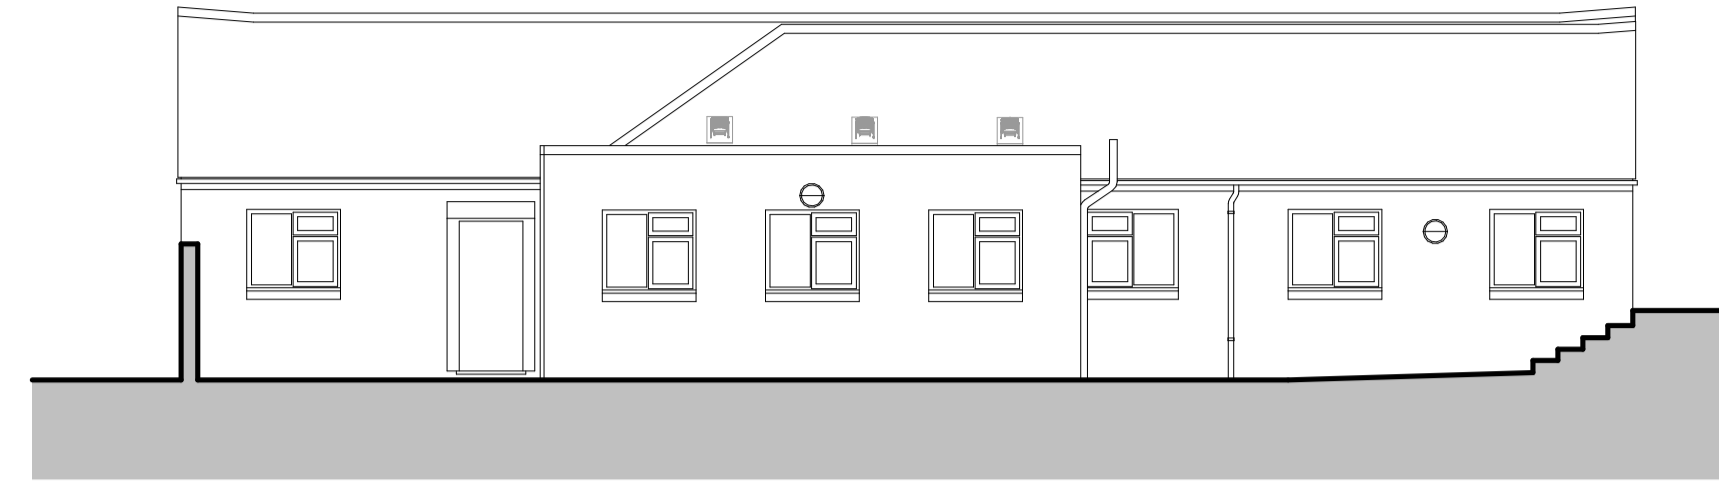


2 Longley House North West Elevation - Existing
1:100

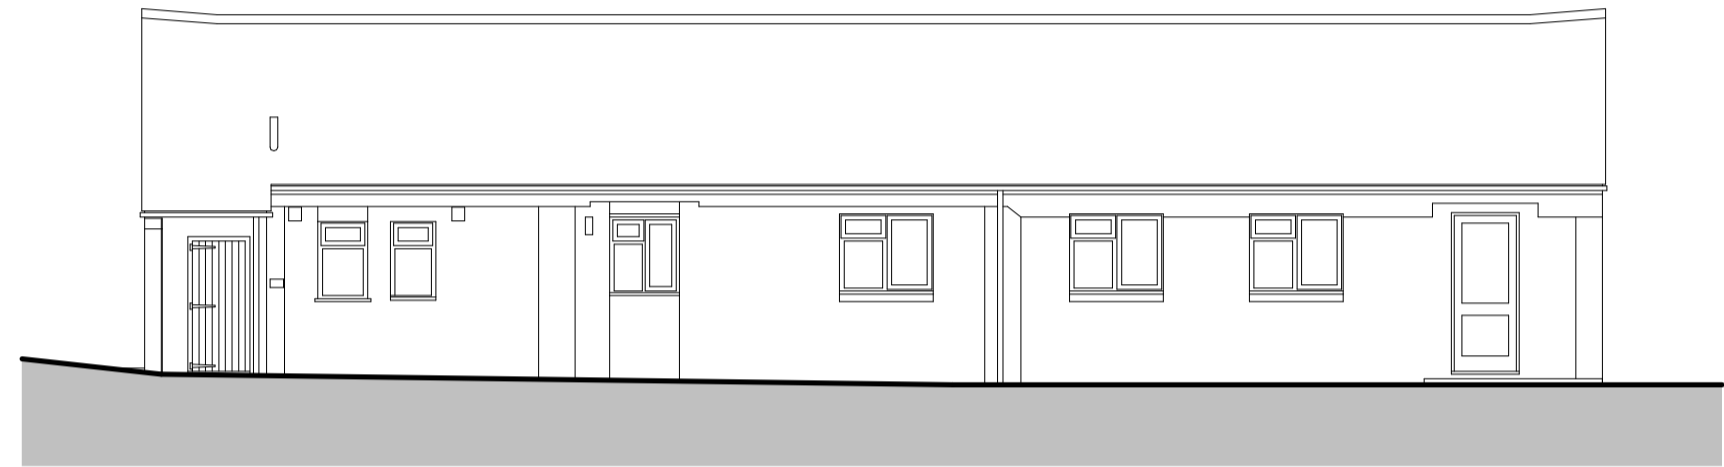


3 Longley House South East Elevation - Existing
1:100

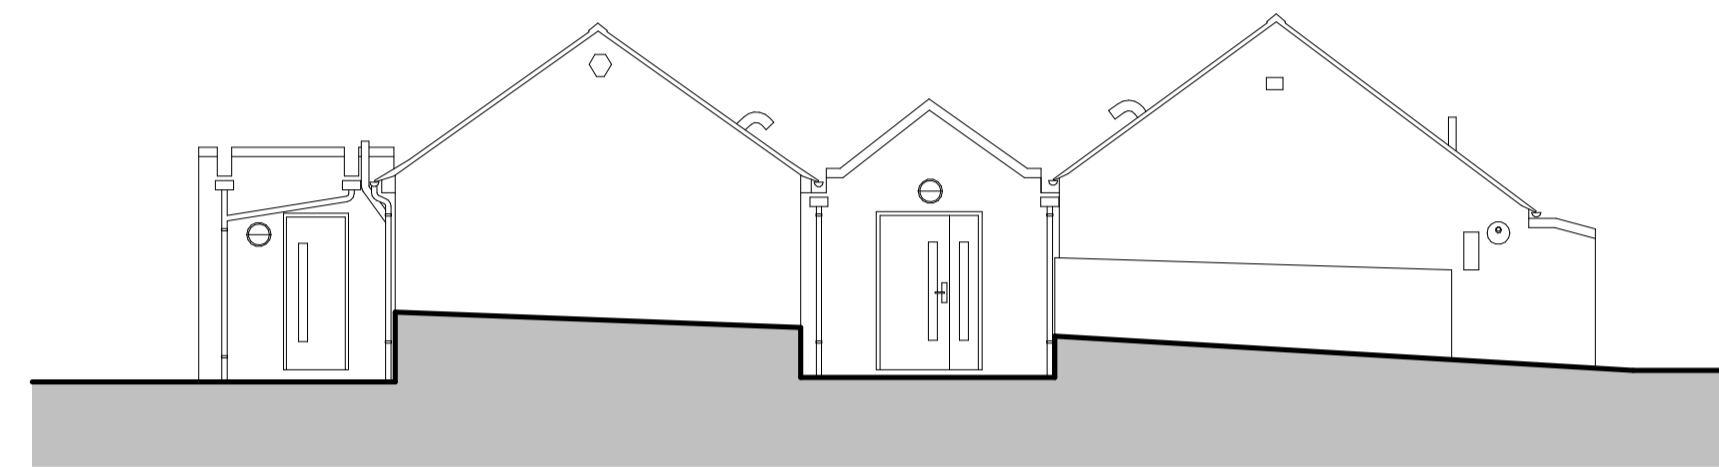


4 Longley House South West Elevation - Existing
1:100

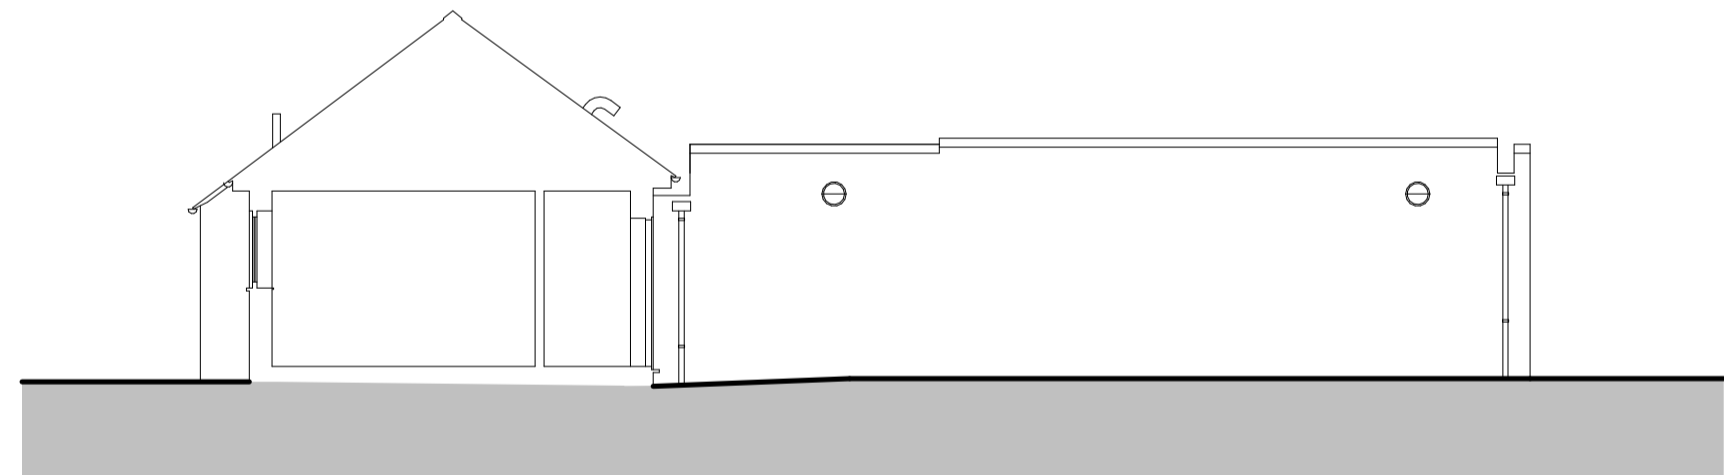

5 Longley House North East Elevation - Proposed
1:100

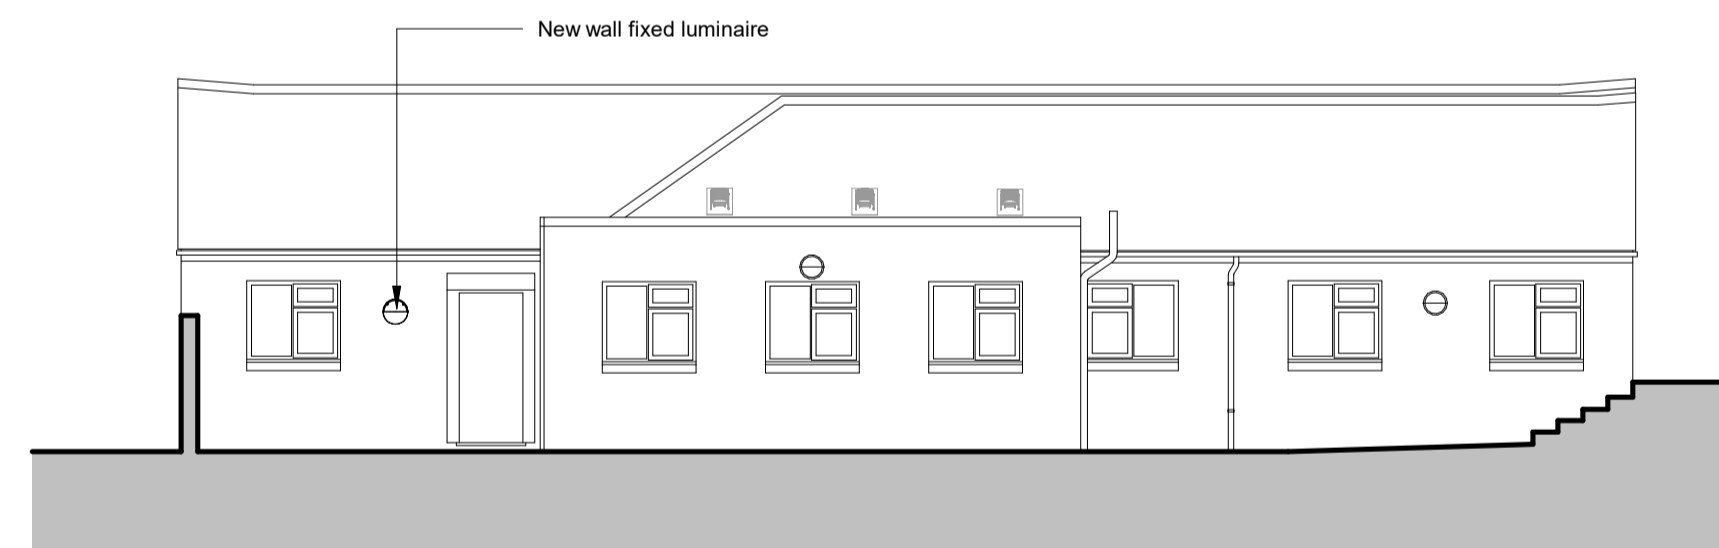


6 Longley House North West Elevation - Proposed
1:100

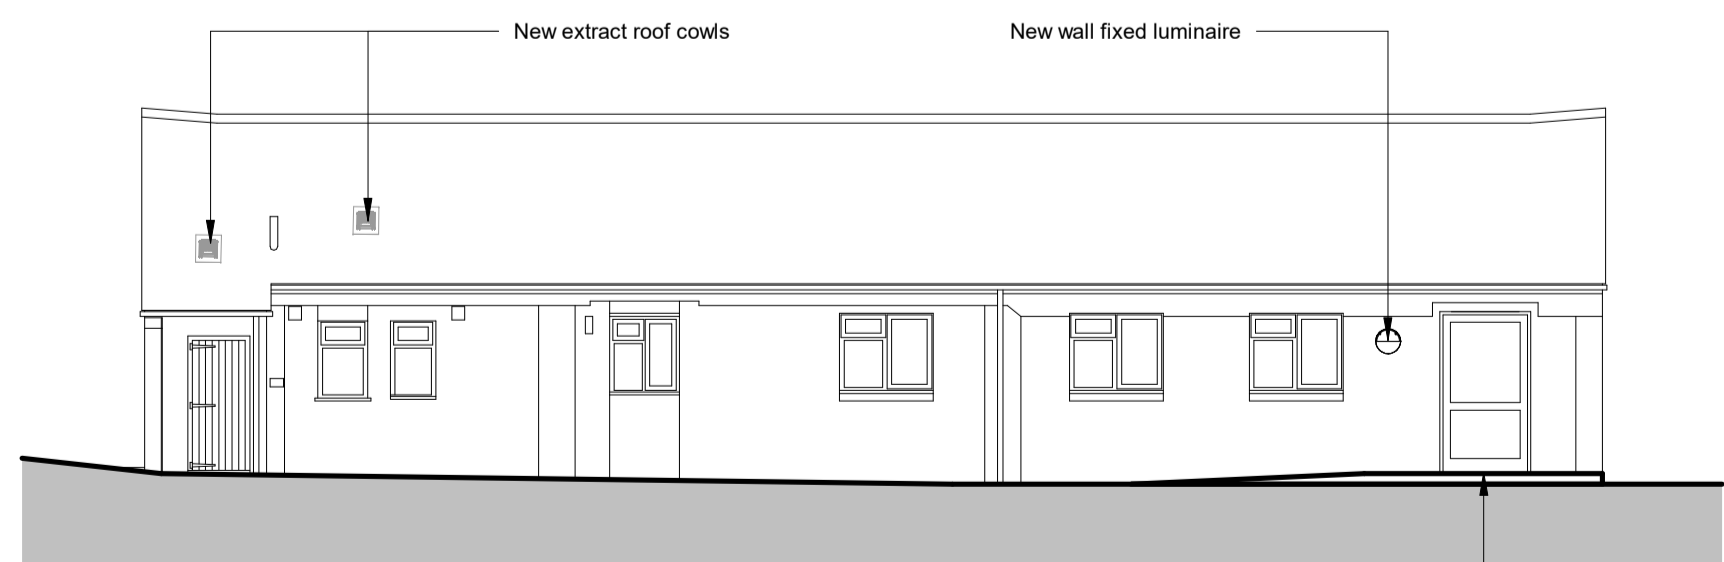

7 Longley House South East Elevation - Proposed
1:100

existing external door altered to provide Part M compliant width and threshold. External hard surfacing amended to provide ramped access with new linear slot drainage

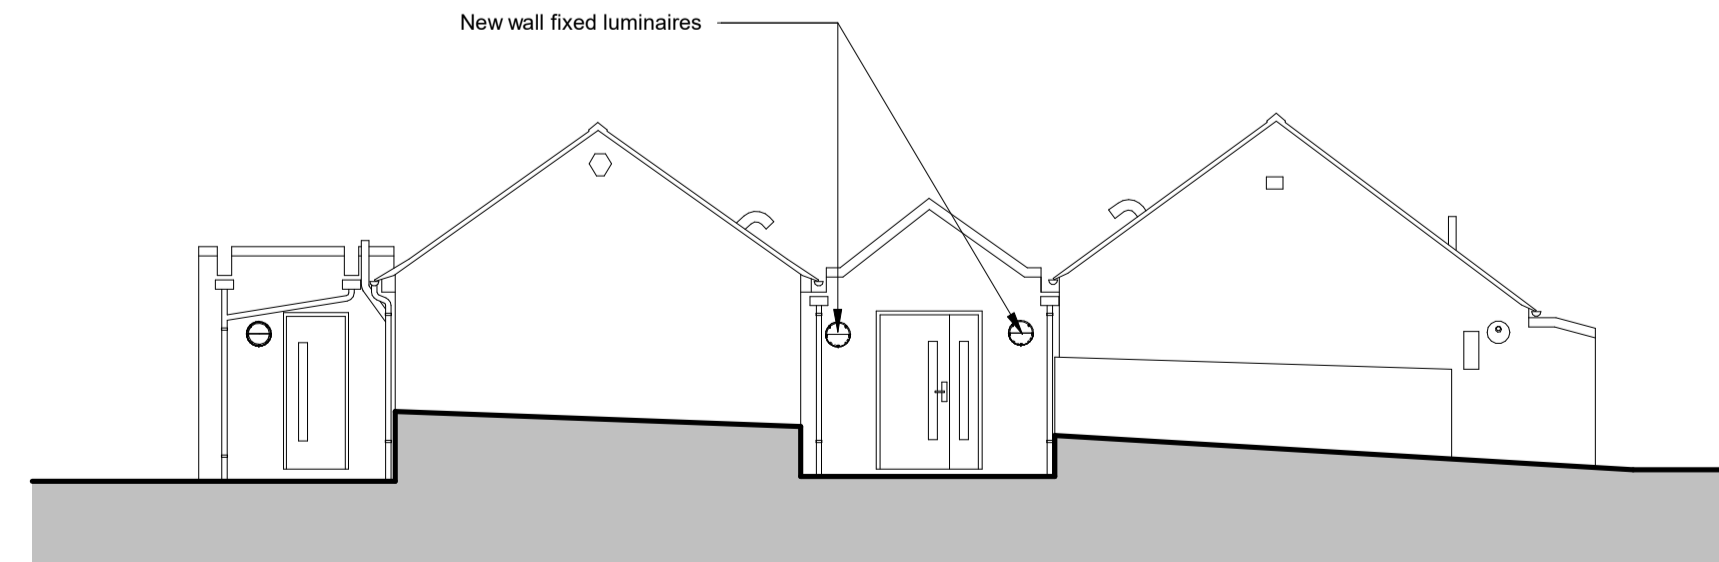

8 Longley House South West Elevation - Proposed
1:100

P04	Revised for Planning	21.06.24
P03	WIP Issue	14.06.24
P02	Planning Issue	16.02.24
P01	WIP Issue	19.01.24

REV	DESCRIPTION	DATE
-----	-------------	------

IID 10 Archway
Richmond Place
15 Pinnerham Road
Richmond
TW10 6TP
info@iid.co.uk
020 3774 1000
www.iid.co.uk

CLIENT
Thomas's London Day Schools

PROJECT
Thomas's College - Longley & Ancillary Buildings

DRAWING TITLE
Longley House - Existing & Proposed Elevations

SCALE @ A1: 1:100

DRAWING NUMBER		REV
Sheet No.	Sheet Title	Drawing Number
1714	IID PL XX DR A-2025	P04