



**Proposed GA Plan Legend**

- EXISTING
- PROPOSED

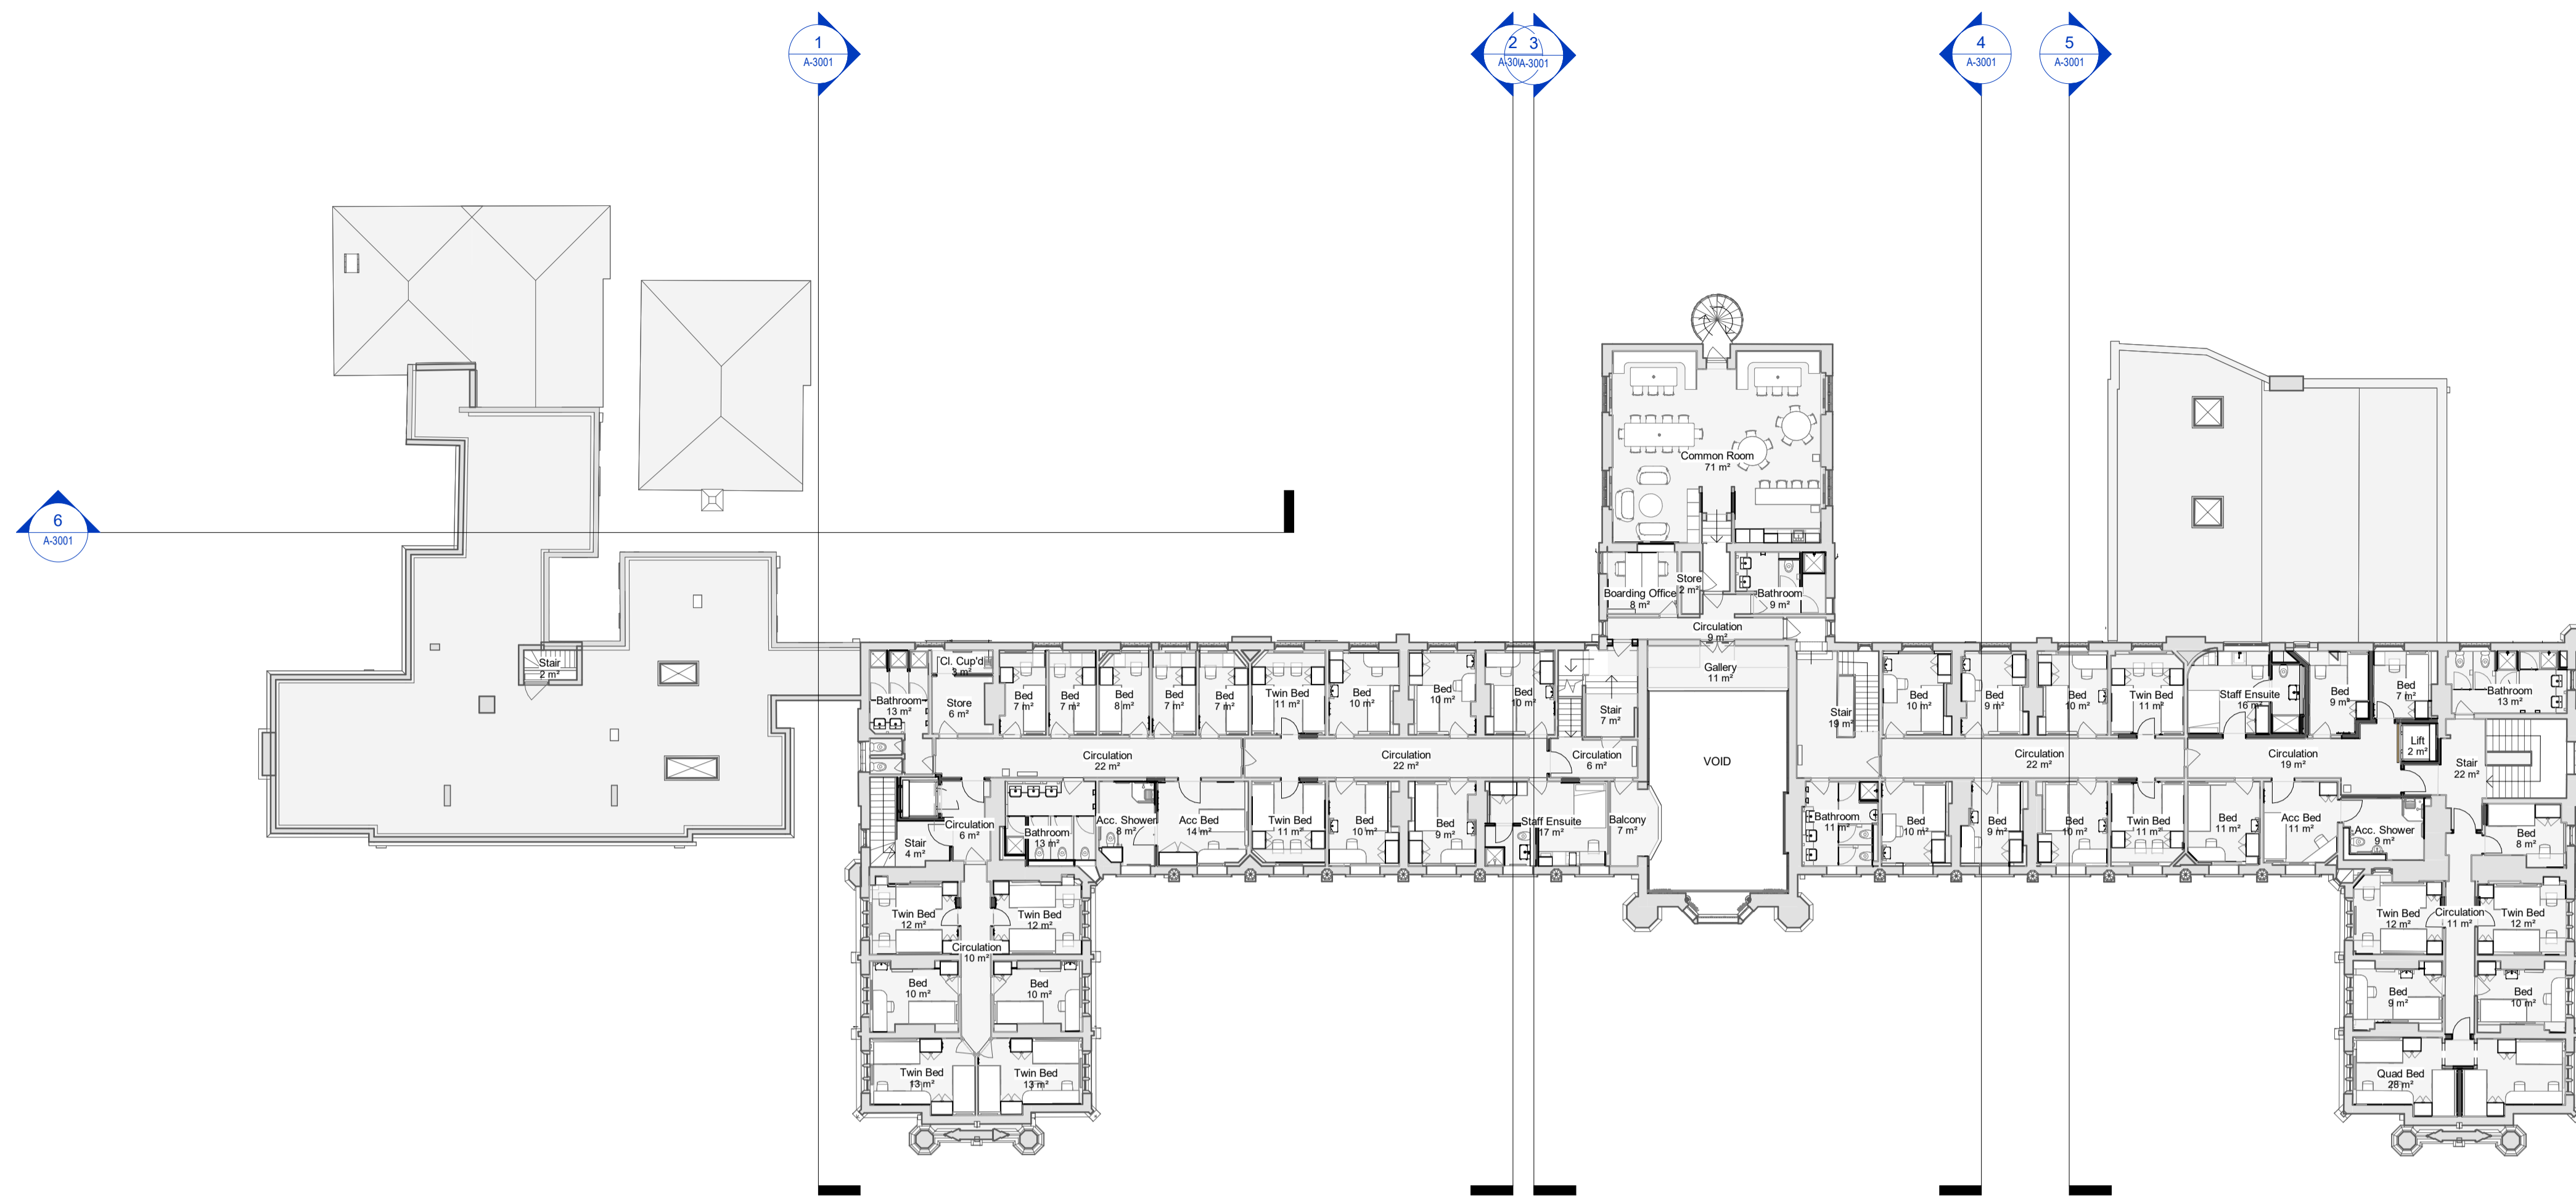

1 Main Building - Third Floor Proposed  
1:200

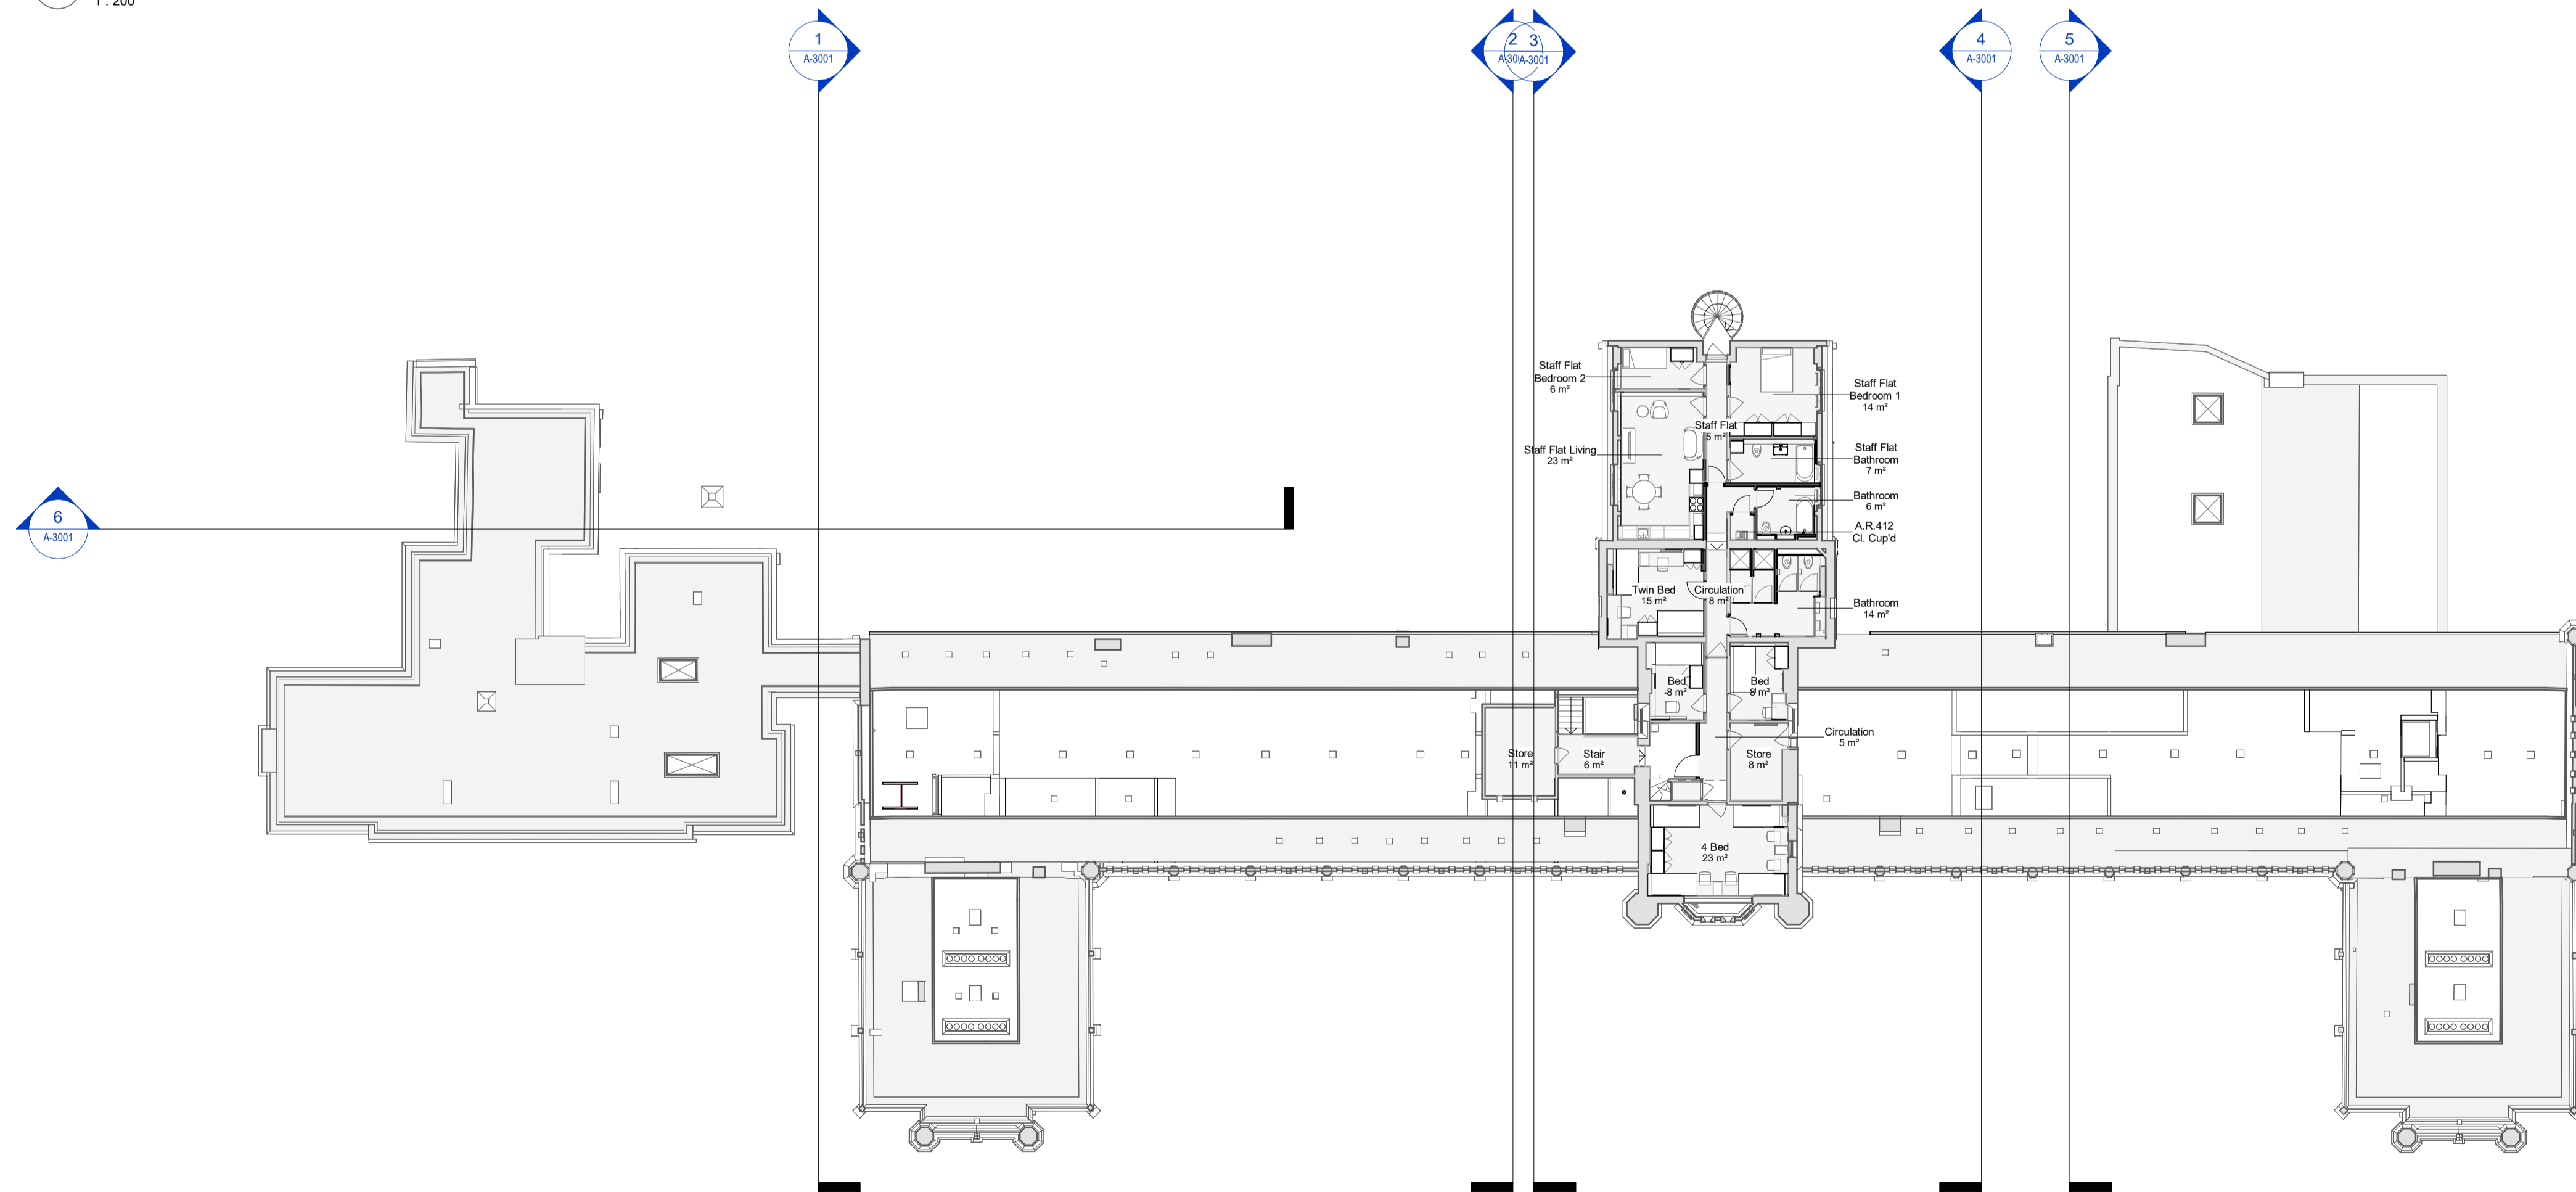

2 Main Building - Fourth Floor Proposed  
1:200

REV	DESCRIPTION	DATE
P04	Revised for Planning	21.02.24
P03	WIP Issue	14.05.24
P02	Revised for Planning	10.05.24
P01	Planning Issue	16.02.24

**IID** 10 Archers  
Richmond Place  
15 Petersham Road  
Richmond  
TW10 6TP  
info@iid.co.uk  
020 3774 1000  
www.iid.co.uk

**CLIENT**  
Thomas's London Day Schools

**PROJECT**  
Thomas's College - Main Building

**DRAWING TITLE**  
MB - Proposed Third & Fourth Floor Plans

SCALE @ A1: 1:200

DRAWING NUMBER	REV
1714 IID PL XX DR A-1052 P04	