


**Site Plan Legend**

- Site Boundary
- Additional land owned by applicant

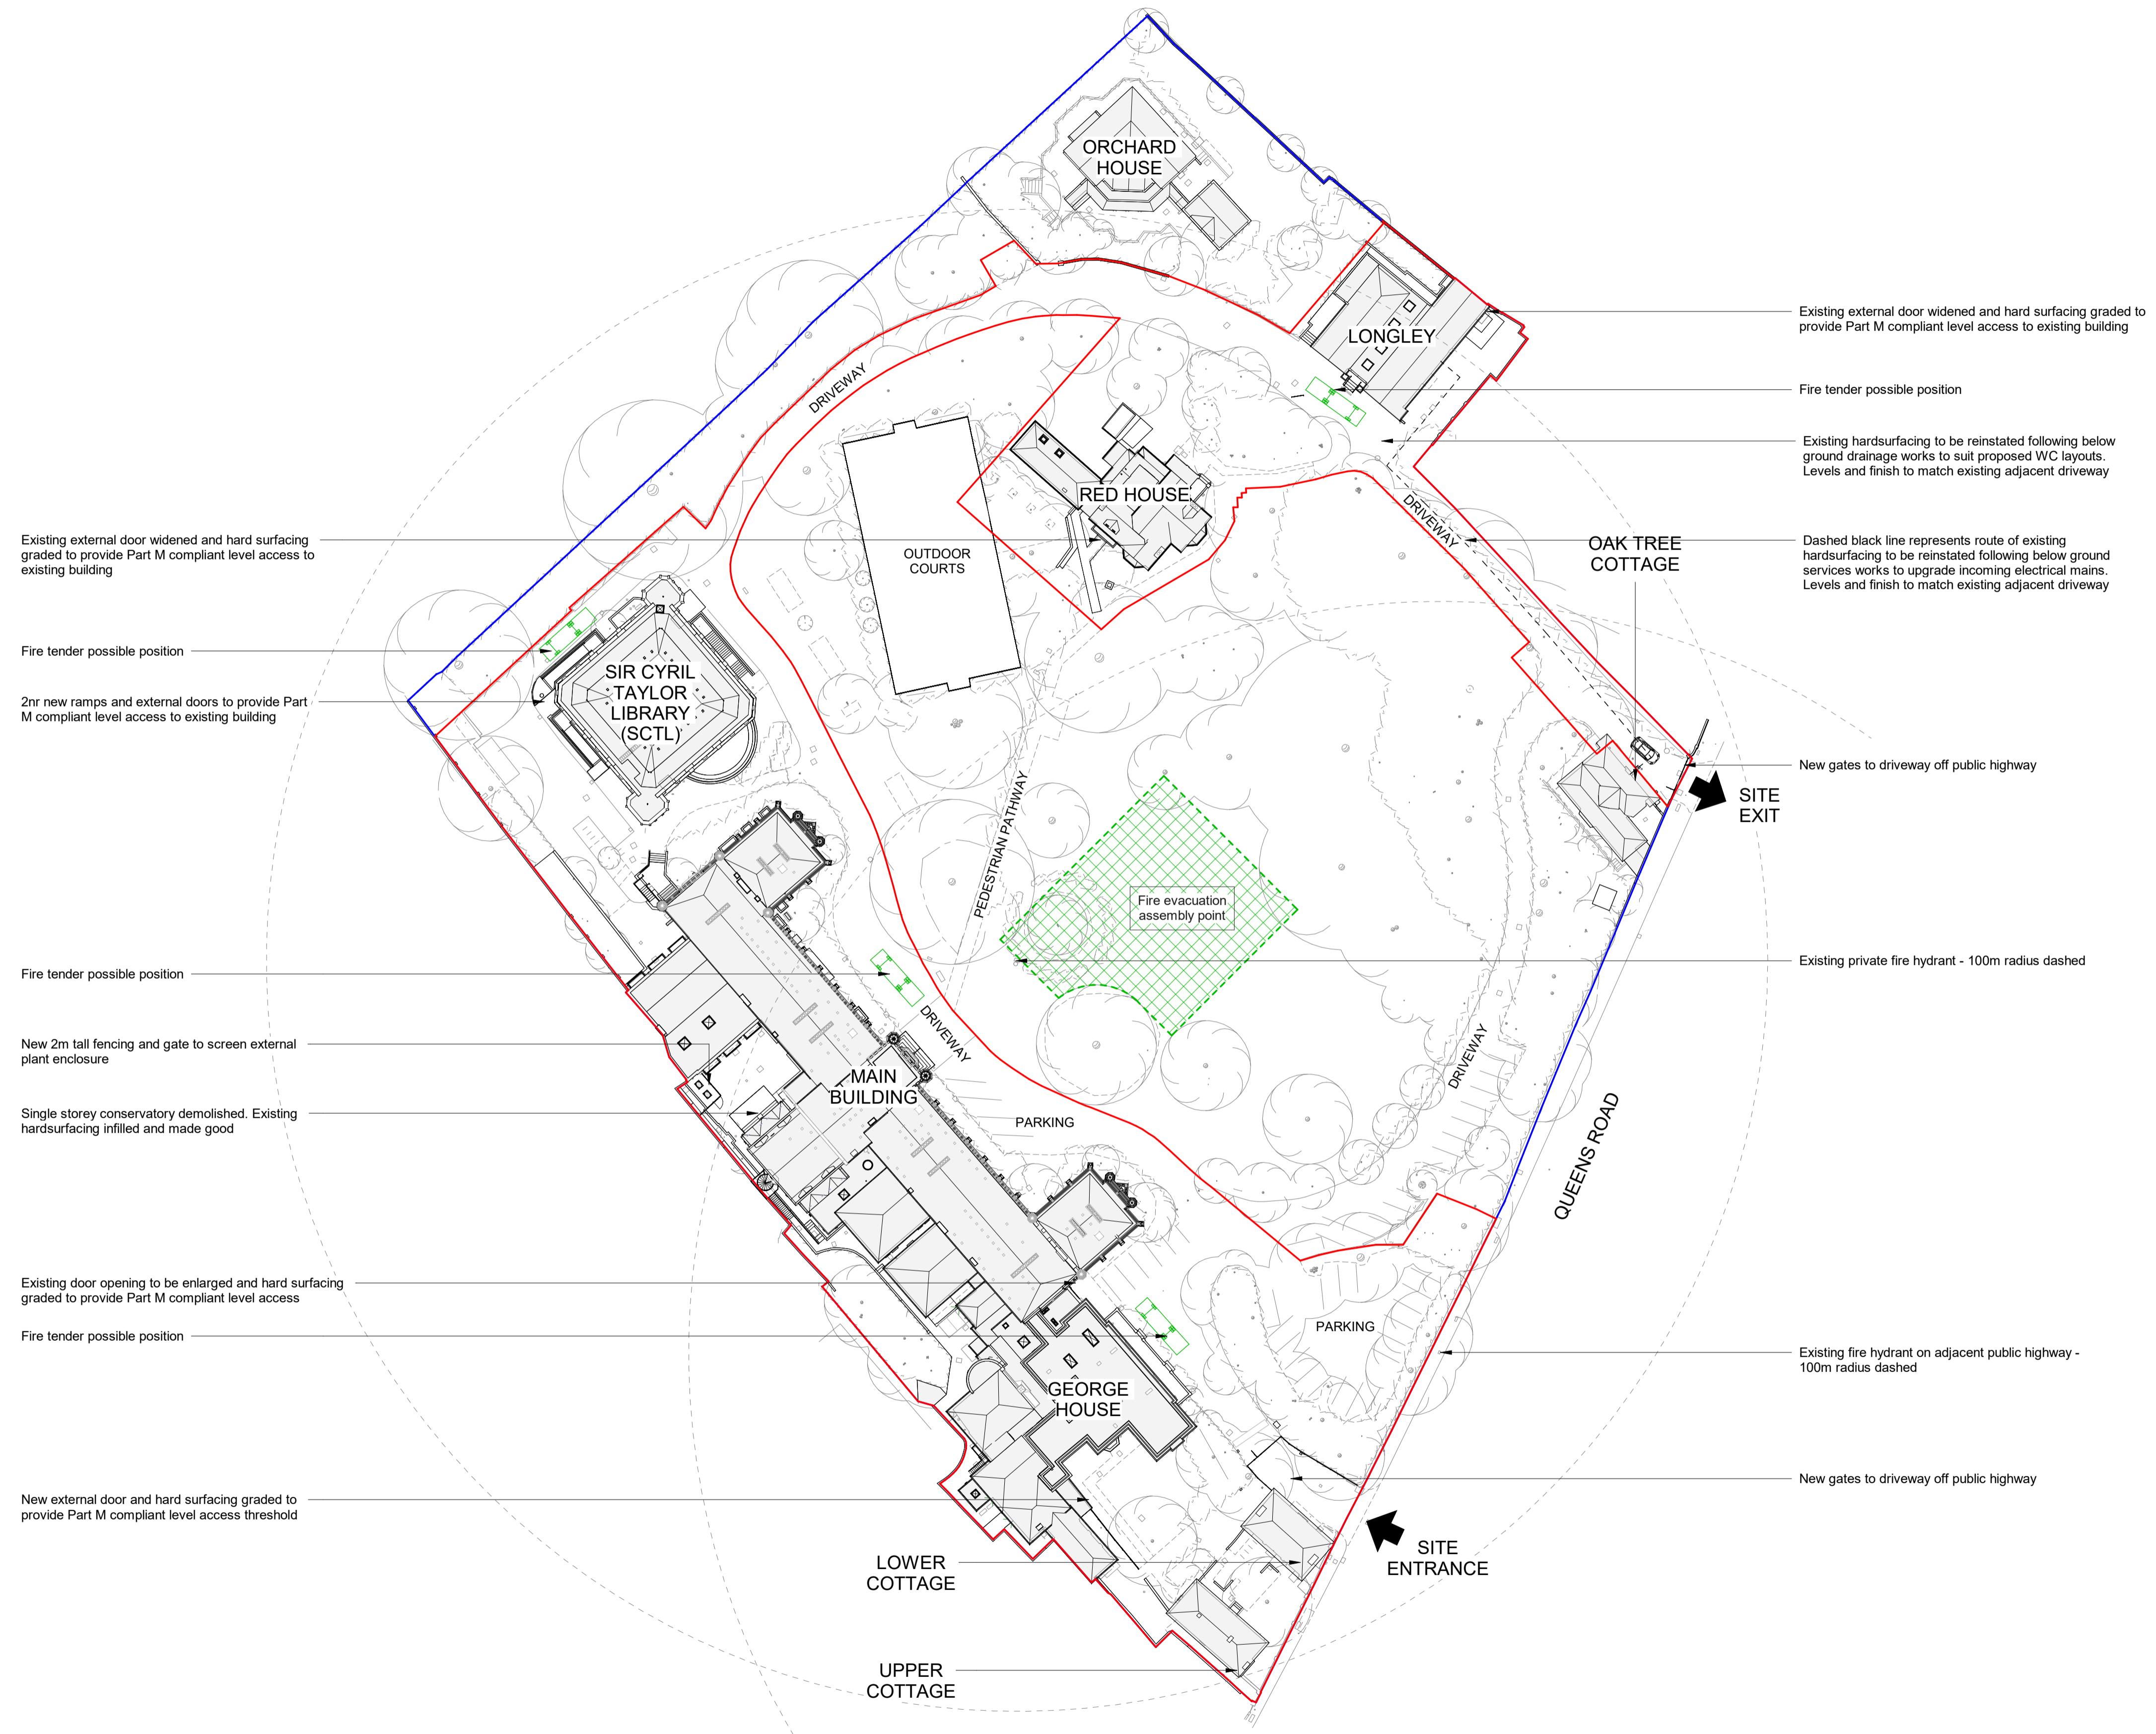

REV	DESCRIPTION	DATE
P07	Revised for Planning	01.07.24
P06	Revised for Planning	21.06.24
P05	WIP Issue	14.06.24
P04	Revised for Planning	10.05.24
P03	Planning Issue	16.02.24
P02	WIP Issue	30.01.24
P01	WIP Issue	19.01.24

**IID** 10 Archway  
Richmond Place  
Richmond  
TW9 1DP  
info@iid.co.uk  
020 3774 1000  
www.iid.co.uk

**CLIENT**  
Thomas's London Day Schools

**PROJECT**  
Thomas's College

**DRAWING TITLE**  
Proposed Site Plan

**SCALE:** 1:500 @ A1

DRAWING NUMBER	REV
1714 IID PL XX DR A-1002 P07	