


1 SCTL Third Floor Plan - Existing
1:100

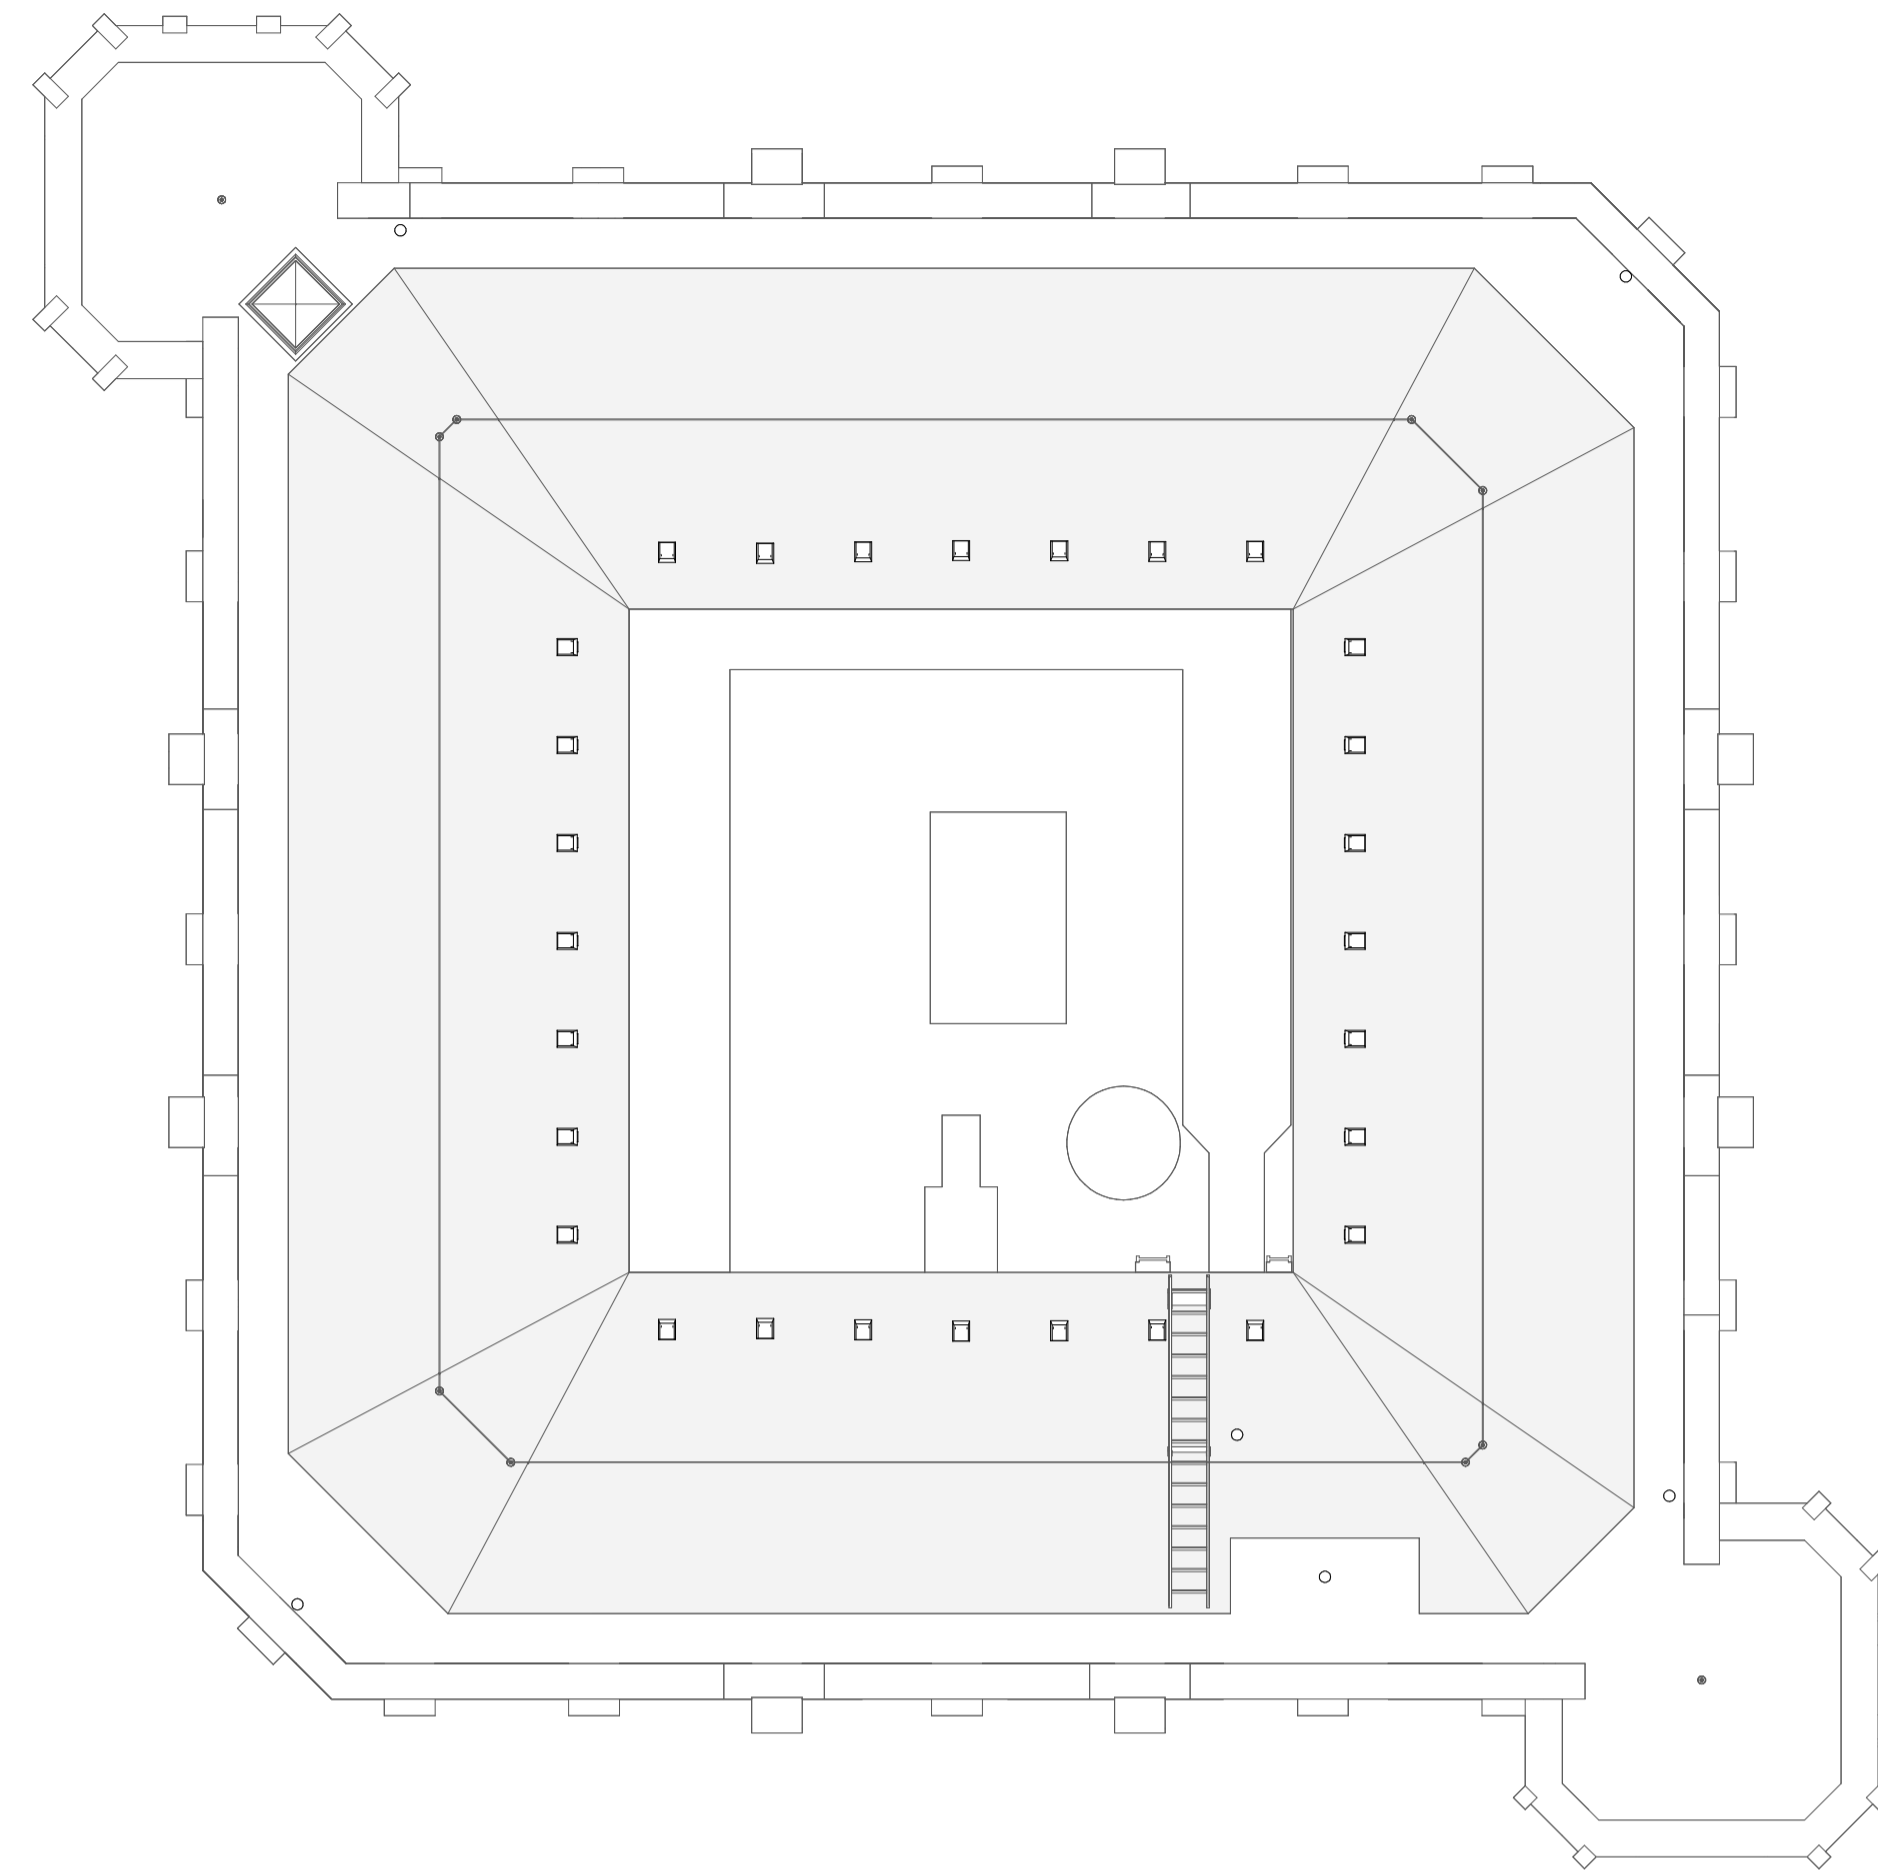

2 SCTL Roof Plan - Existing
1:100

P04	Revised for Planning	01.07.24
P03	Revised for Planning	21.06.24
P02	WIP Issue	14.06.24
P01	Planning Issue	16.02.24

REV	DESCRIPTION	DATE
-----	-------------	------

10 Architects
Richmond Place
15 Petersham Road
Richmond
TW9 0TP
info@iid.co.uk
020 3774 1000
www.iid.co.uk

CLIENT
Thomas's London Day Schools

PROJECT
Thomas's College - SCT Library

DRAWING TITLE
SCTL - Existing Plans - Sheet 2

SCALE @ A1: As indicated

DRAWING NUMBER	REV
1714 IID PL XX DR A-1021	P04