



**Existing GA Plan Legend**

- EXISTING
- DEMOLITIONS

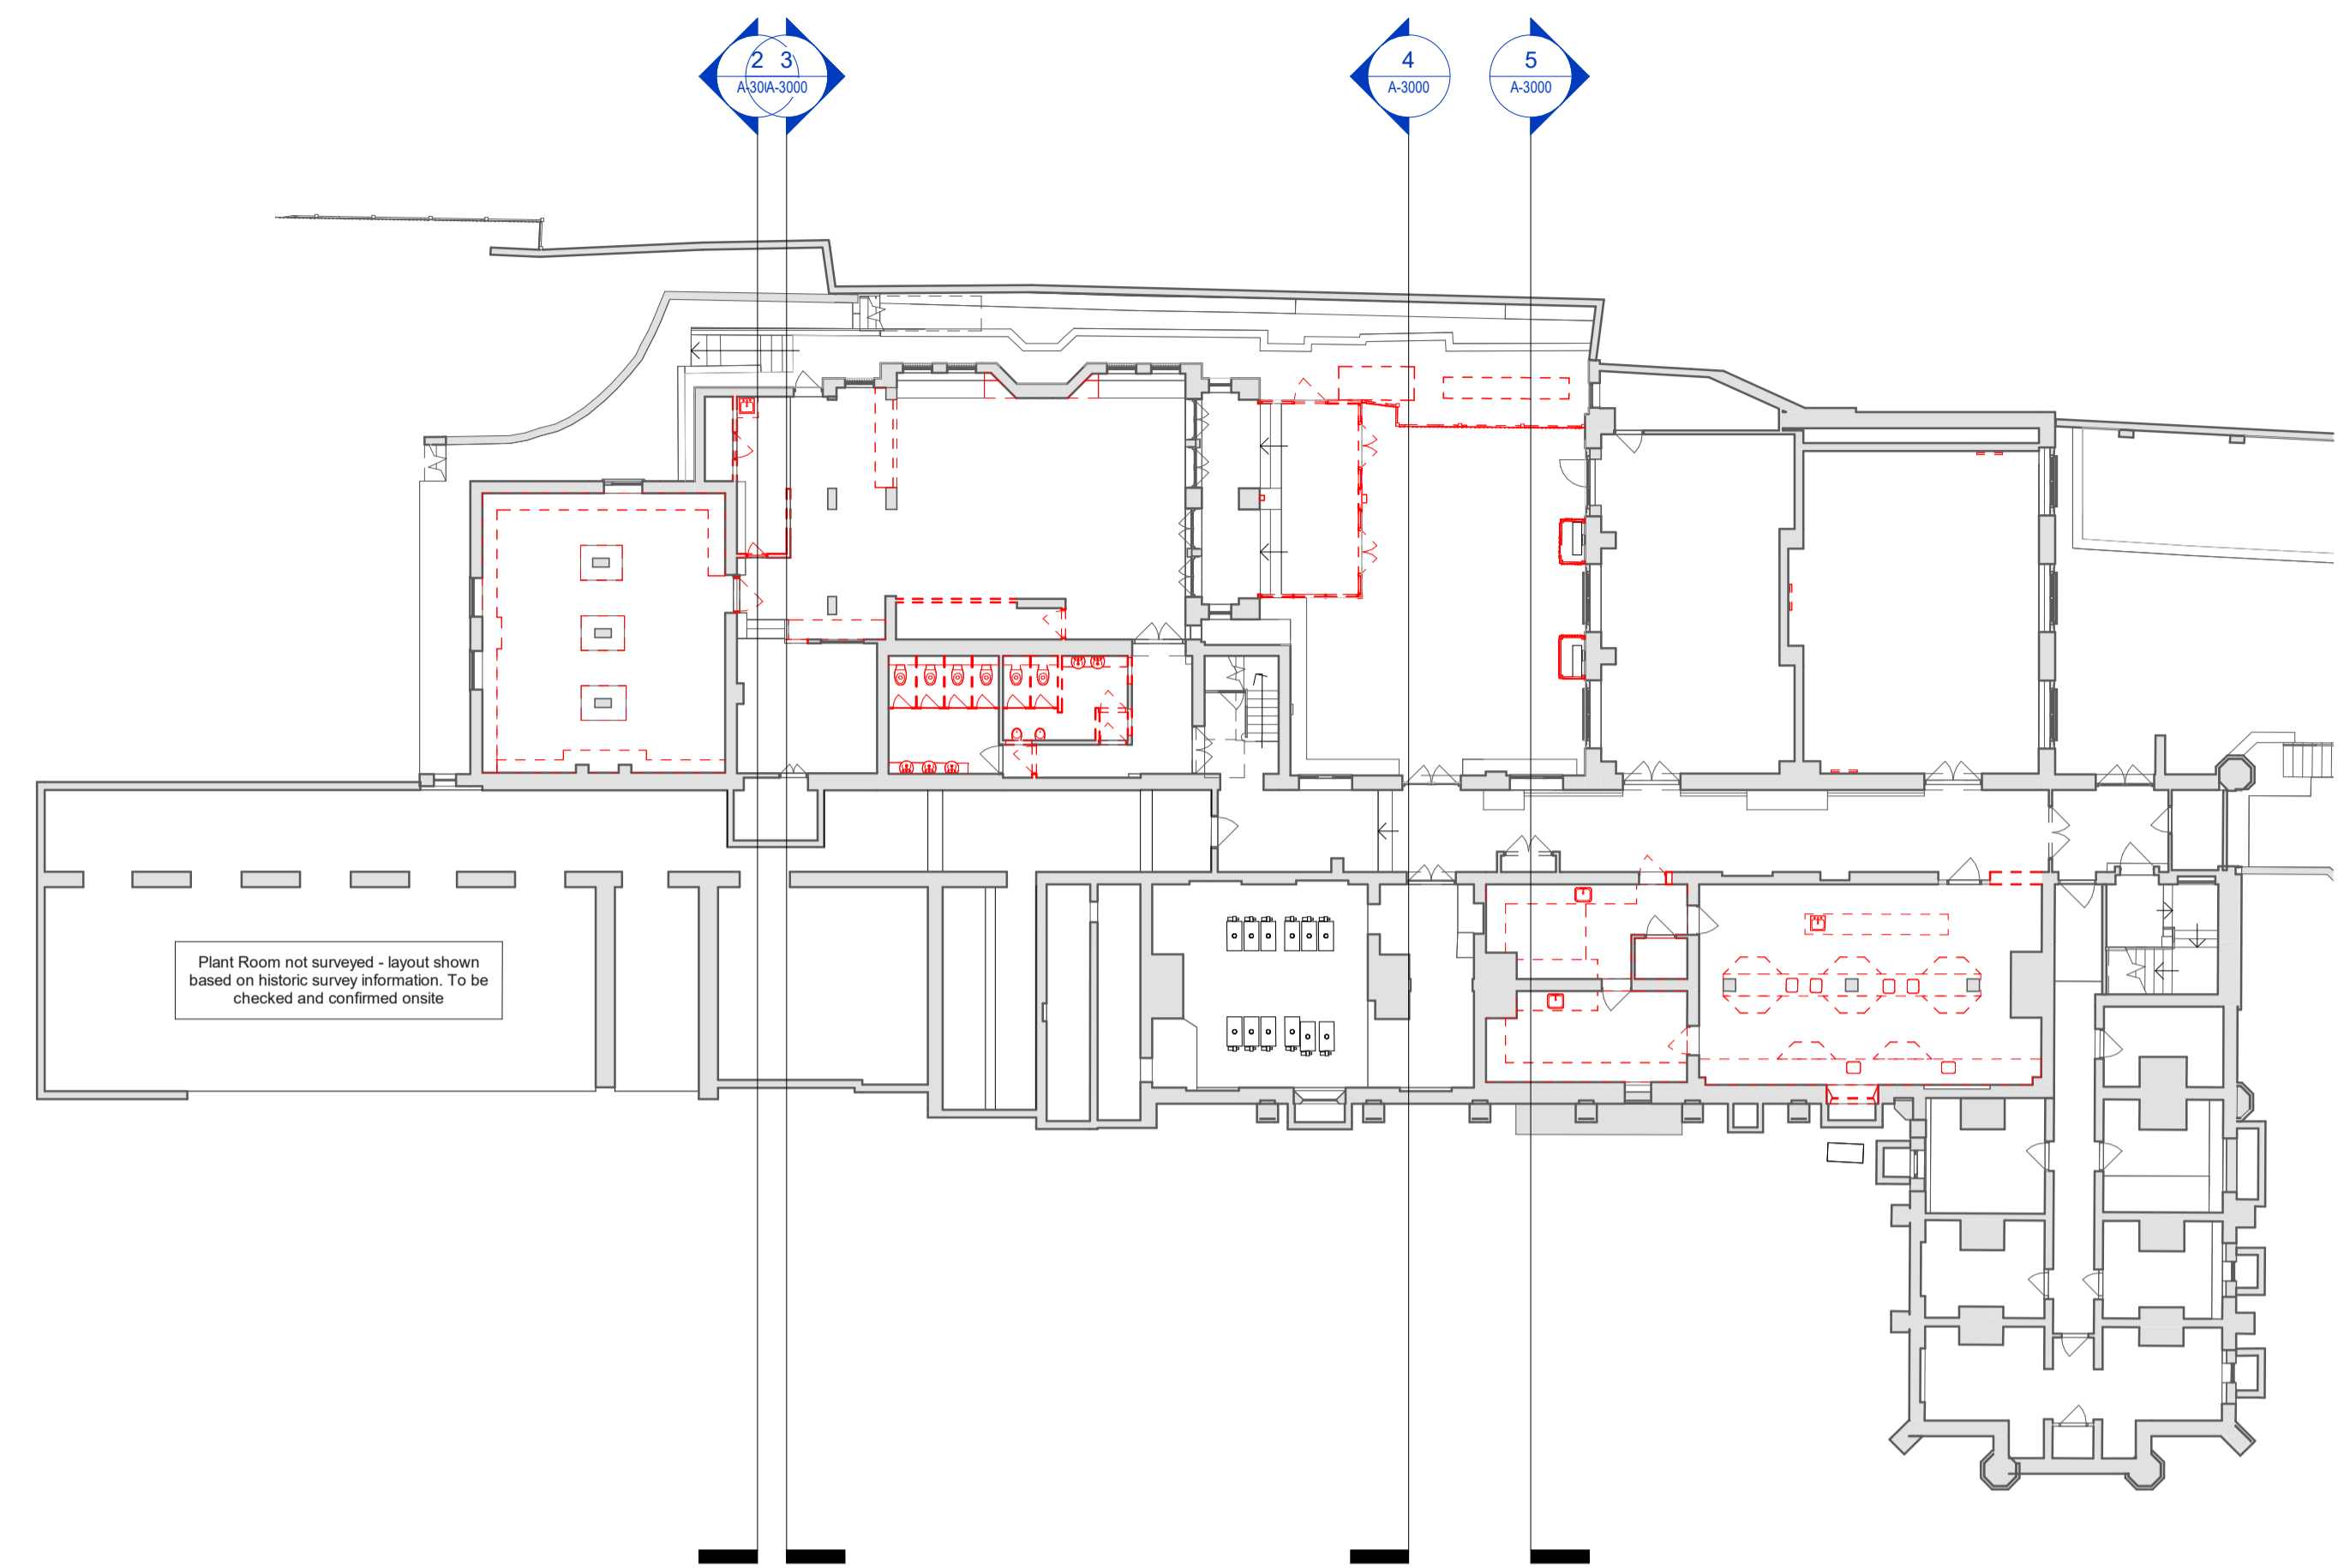

1 Main Building - Basement Existing  
1:200

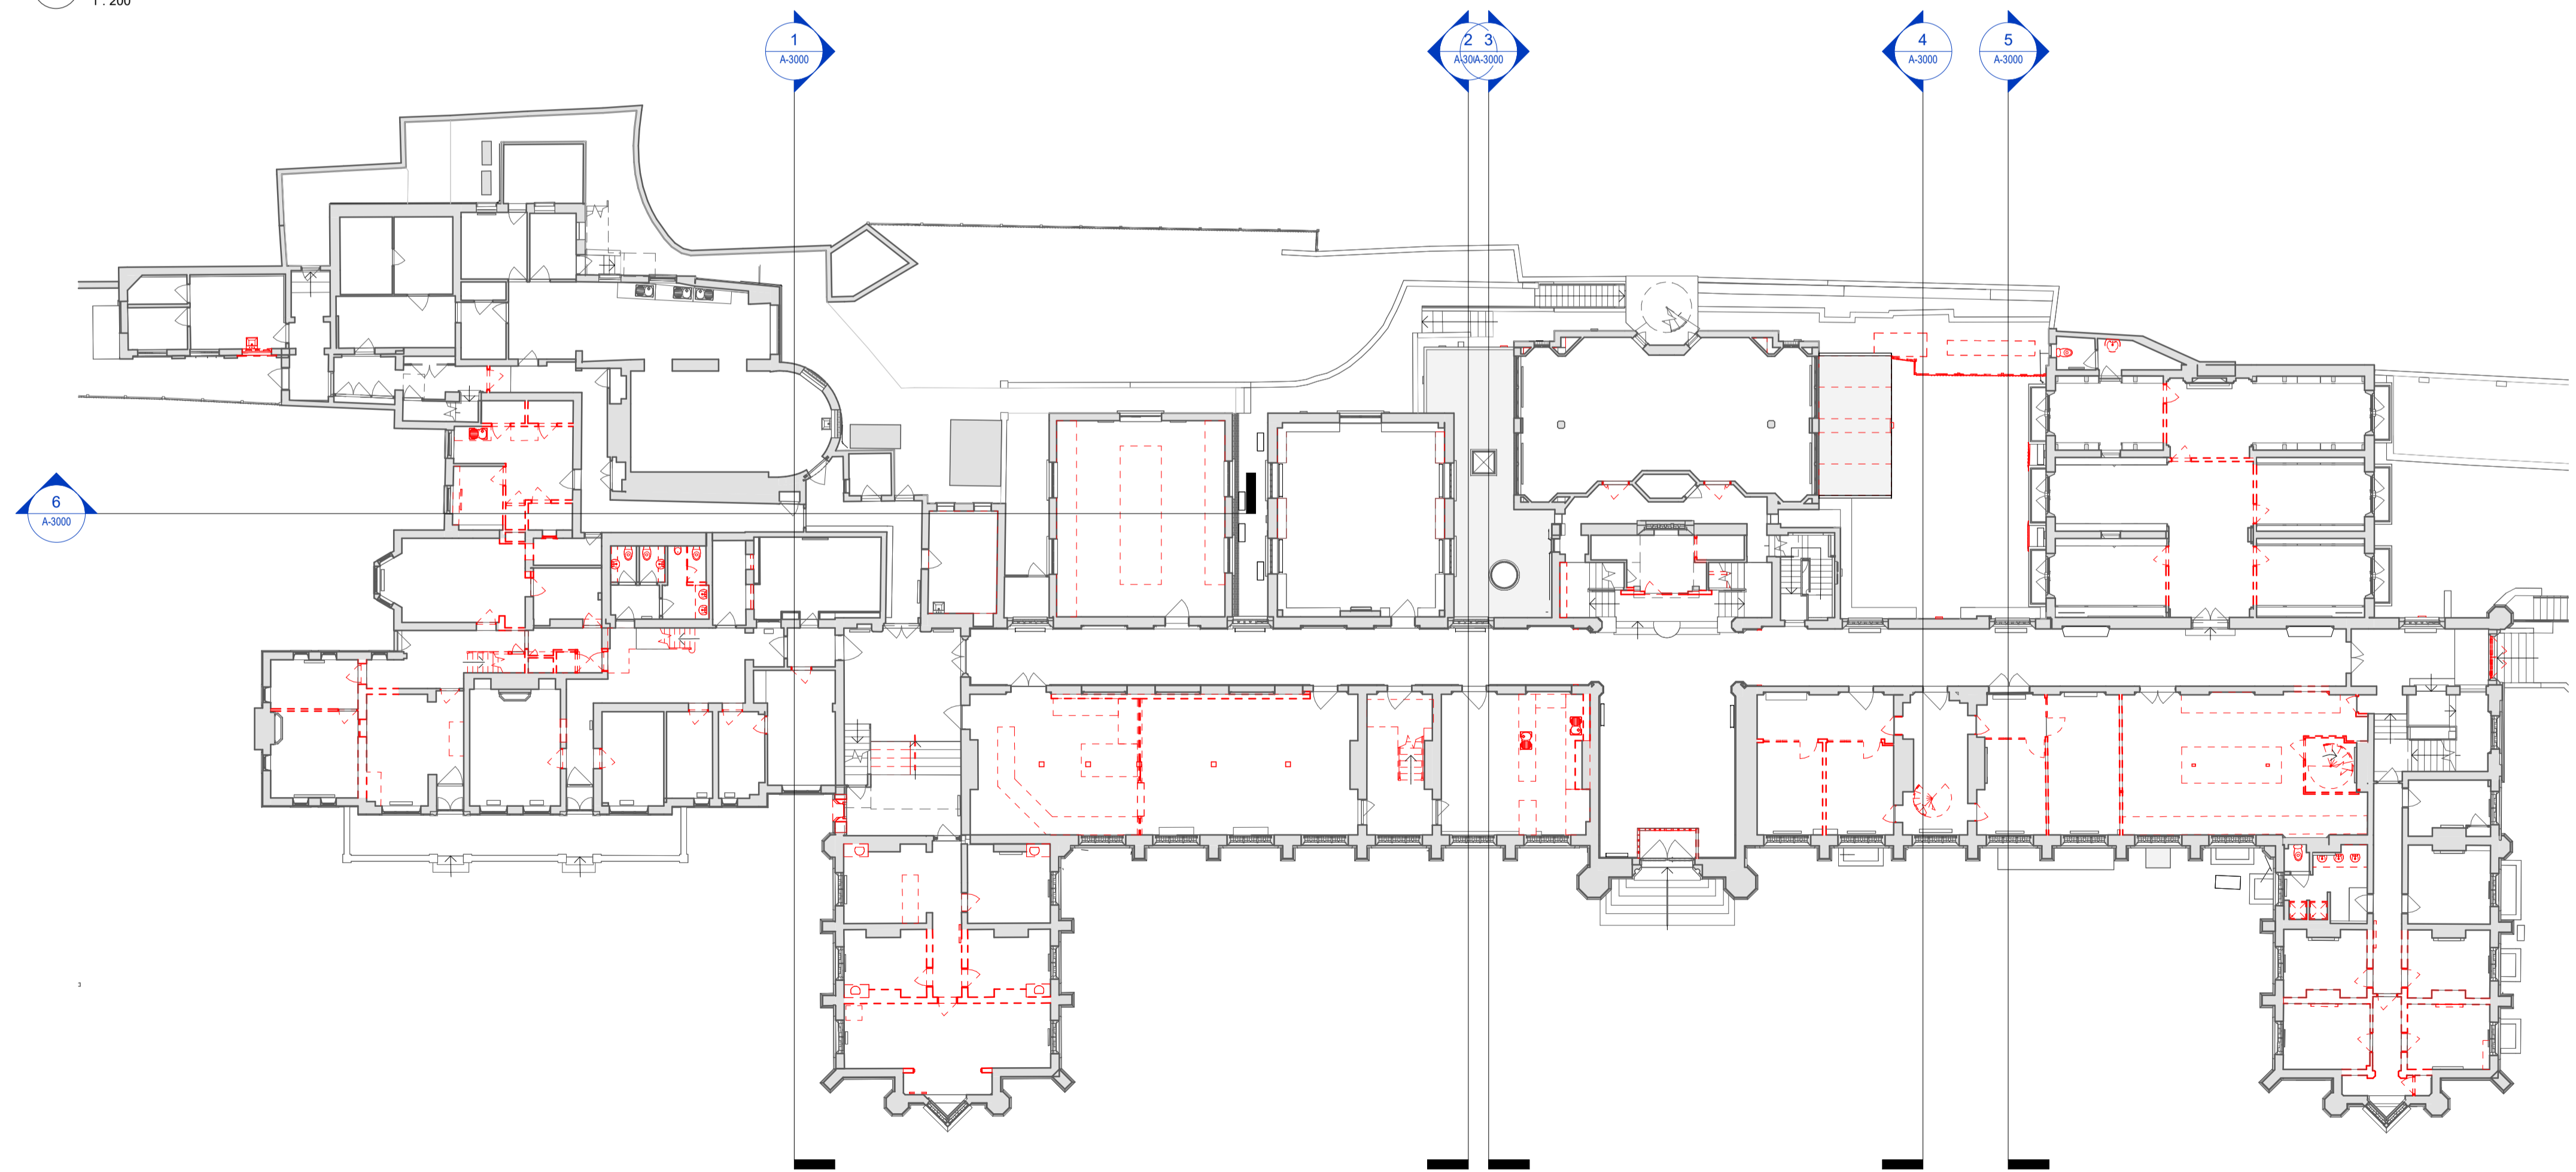

2 Main Building - Ground Floor Existing  
1:200

REV	DESCRIPTION	DATE
P04	Revised for Planning	21.02.24
P03	WIP Issue	14.05.24
P02	Revised for Planning	10.05.24
P01	Planning Issue	16.02.24

10 Architekt  
Richmond Place  
15 Petersham Road  
Richmond  
TW9 1EP  
info@iid.co.uk  
020 3774 1000  
www.iid.co.uk

CLIENT  
**Thomas's London Day Schools**

PROJECT  
**Thomas's College - Main Building**

DRAWING TITLE  
**MB - Existing Basement & Ground Floor Plans**

SCALE @ A1: 1:200

DRAWING NUMBER	REV
1714 IID PL XX DR A-1010 P04	