



DO NOT SCALE. USE FIGURED DIMENSIONS ONLY.
ALL DIMENSIONS TO BE CHECKED ON SITE

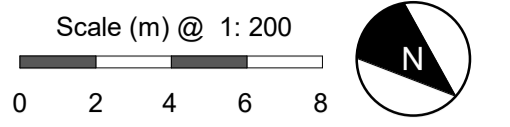

Existing GA Plan Legend

- EXISTING
- DEMOLITIONS

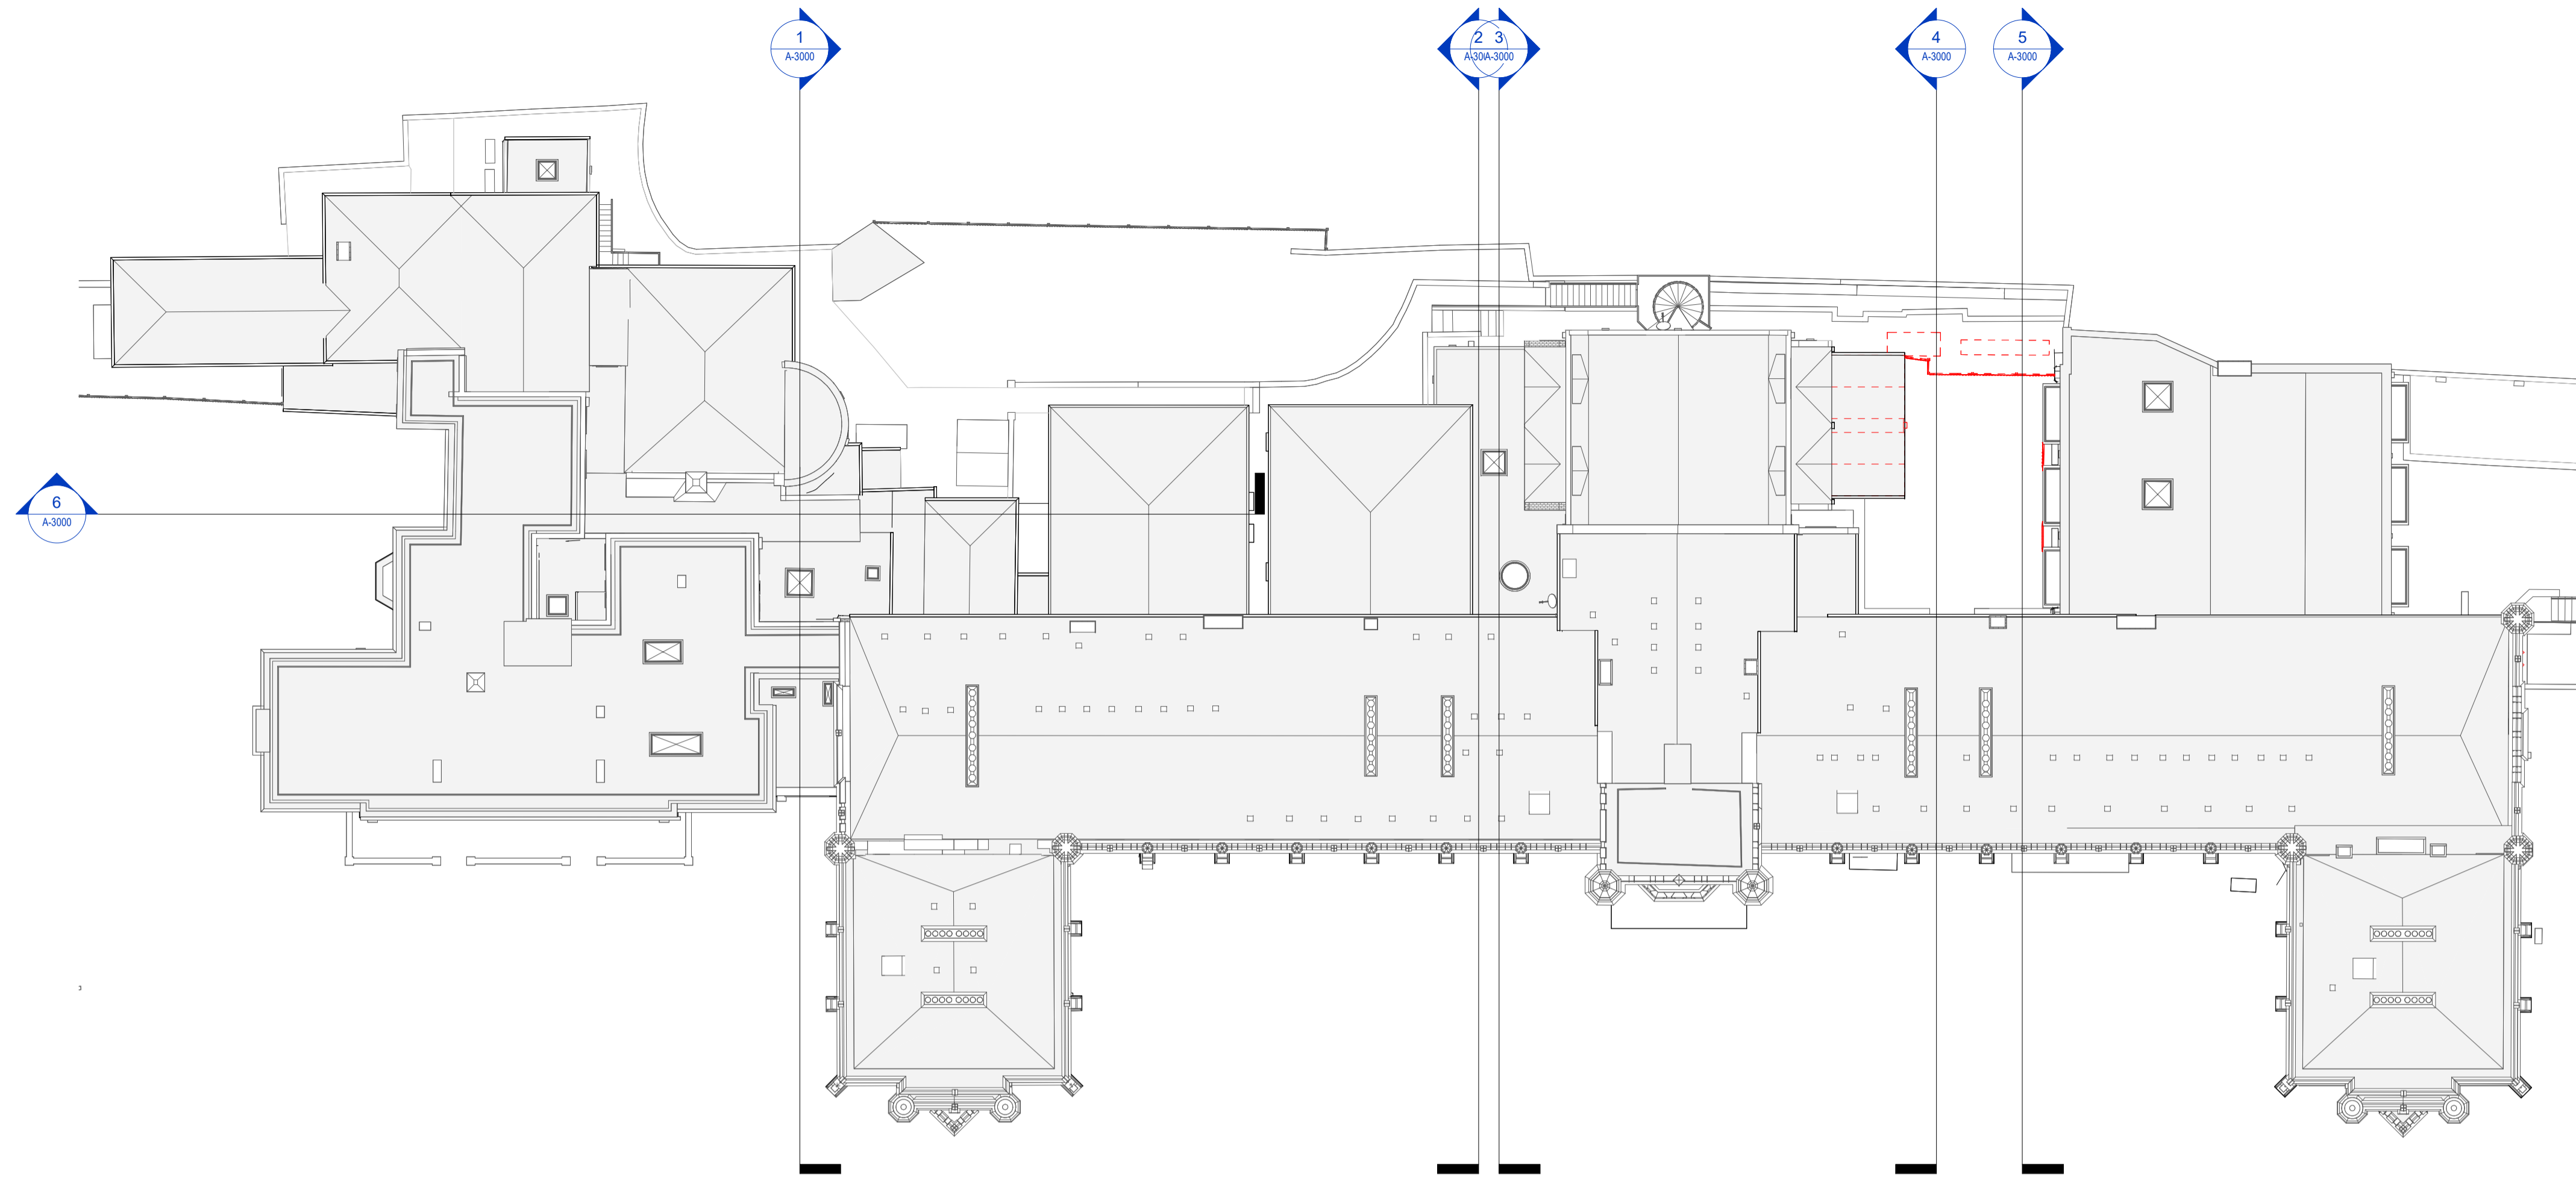

1 Main Building - Roof Existing
1 : 200

P02	Revised for Planning	21.06.24
P01	WIP Issue	14.06.24

REV DESCRIPTION DATE

10 Architects
Richmond Place
15 Petersham Road
Richmond
TW9 6TP
info@iid.co.uk
020 3774 1000
www.iid.co.uk

CLIENT
Thomas's London Day Schools

PROJECT
Thomas's College - Main Building

DRAWING TITLE
MB - Existing Roof Plan

SCALE @ A1: 1 : 200

DRAWING NUMBER	REV
1714 IID PL XX DR A-1013 P02	