



DO NOT SCALE. USE FIGURED DIMENSIONS ONLY.  
ALL DIMENSIONS TO BE CHECKED ON SITE

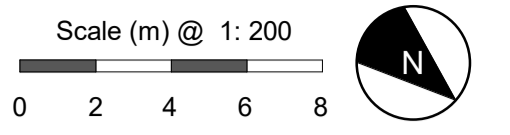


**Existing GA Plan Legend**

- EXISTING
- DEMOLITIONS

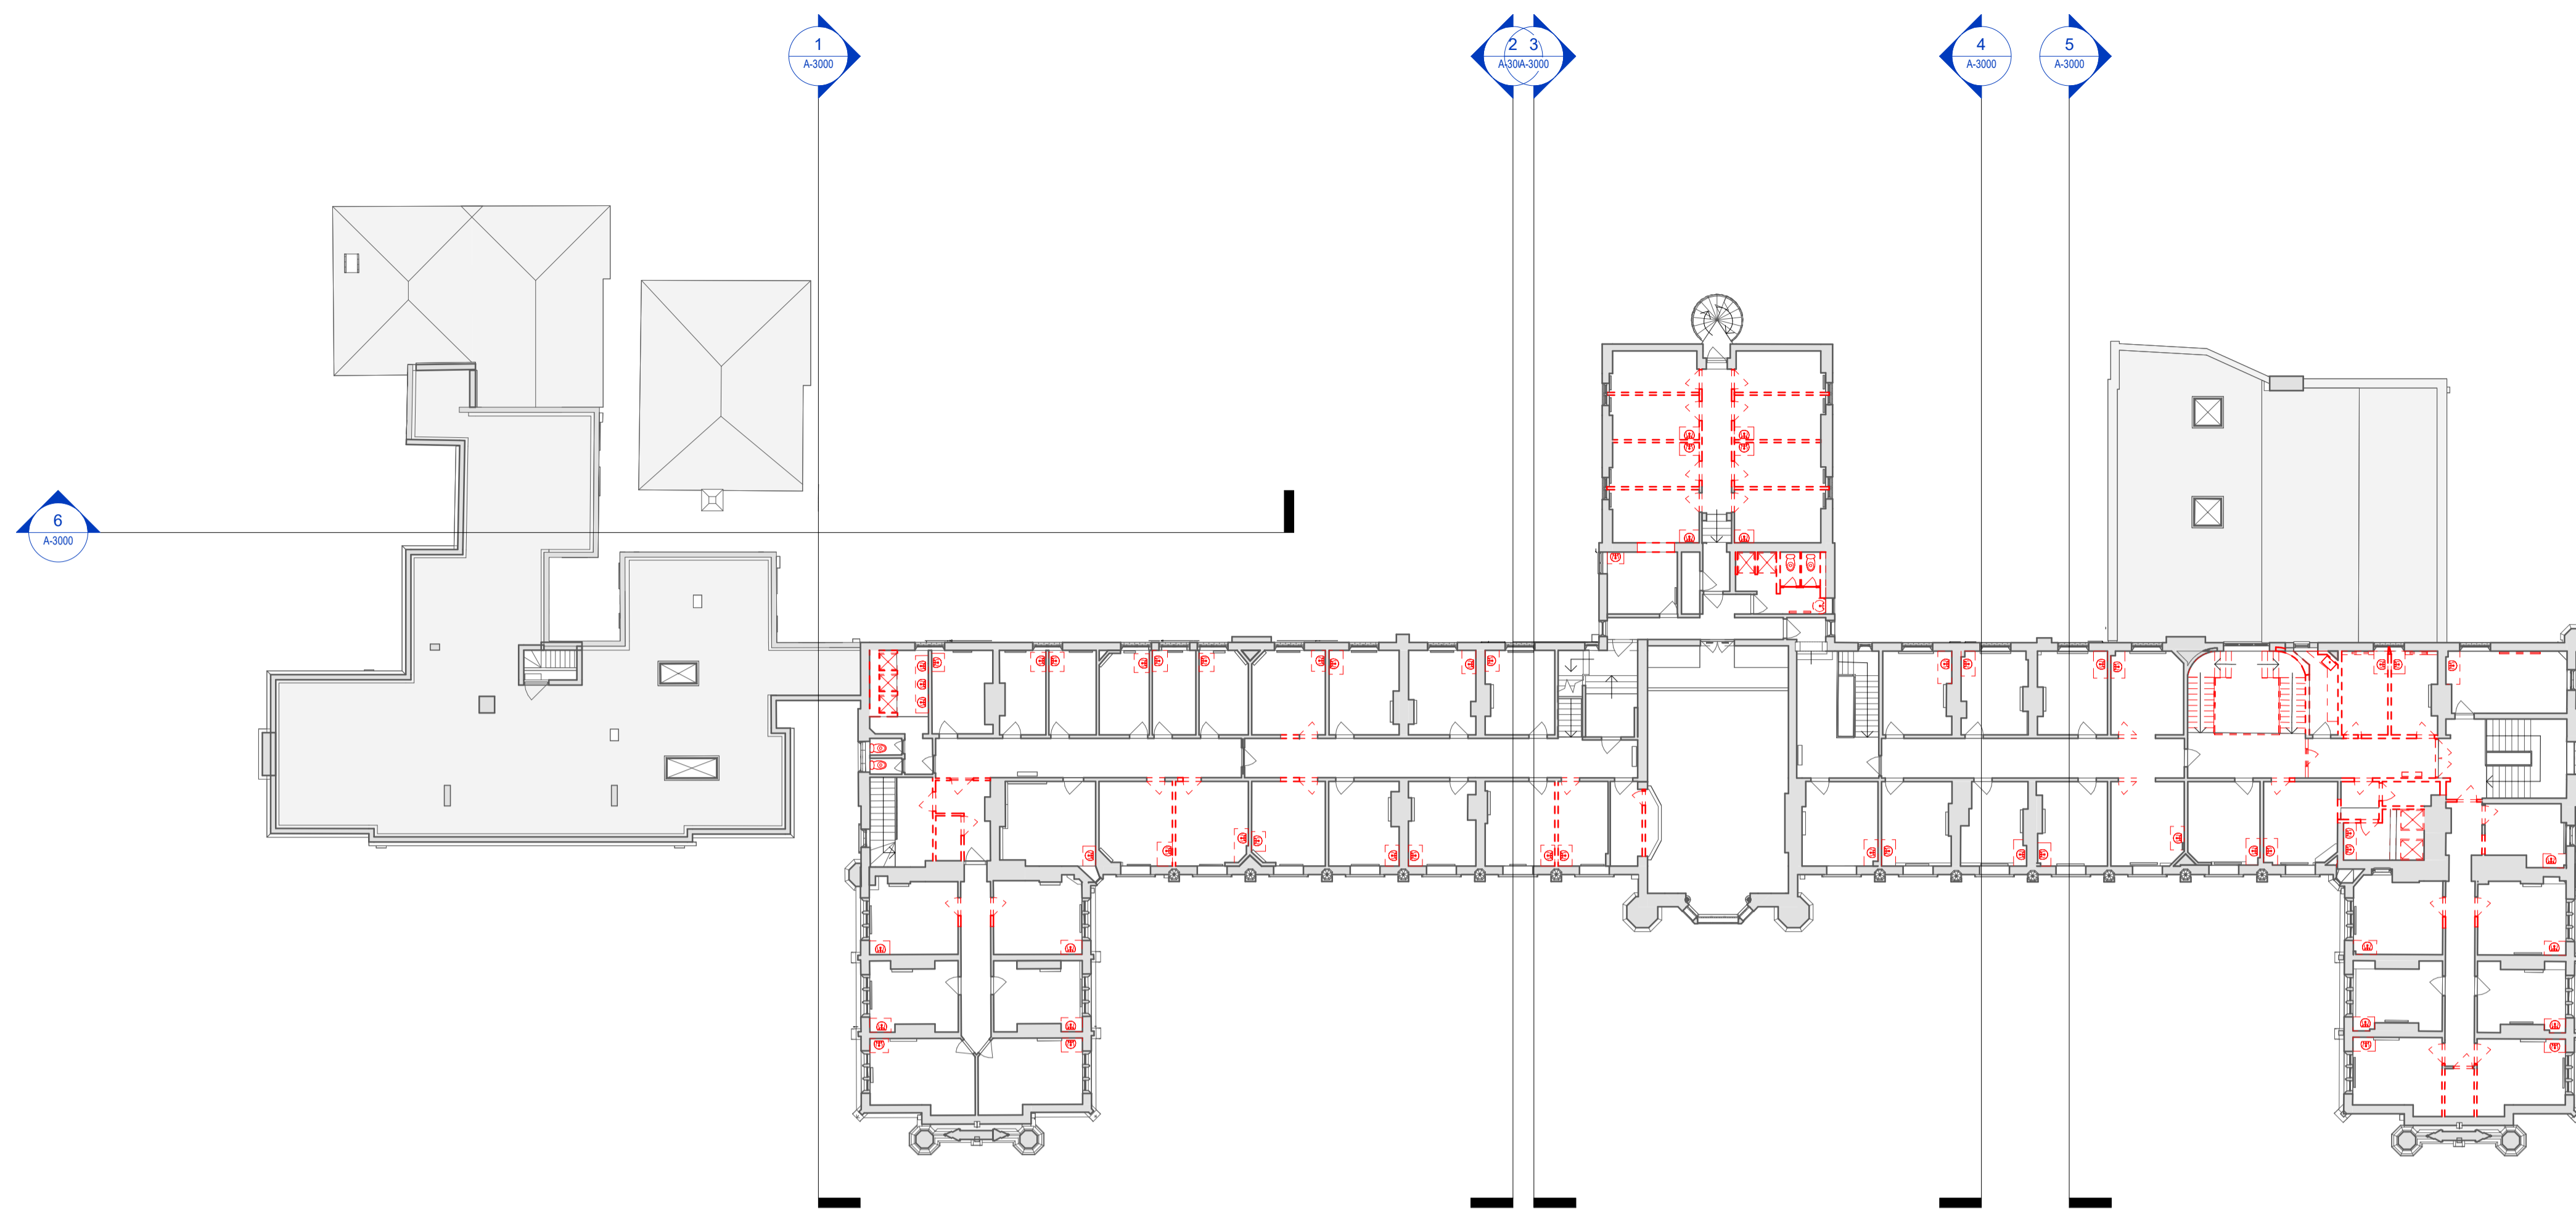

1 Main Building - Third Floor Existing  
1 : 200

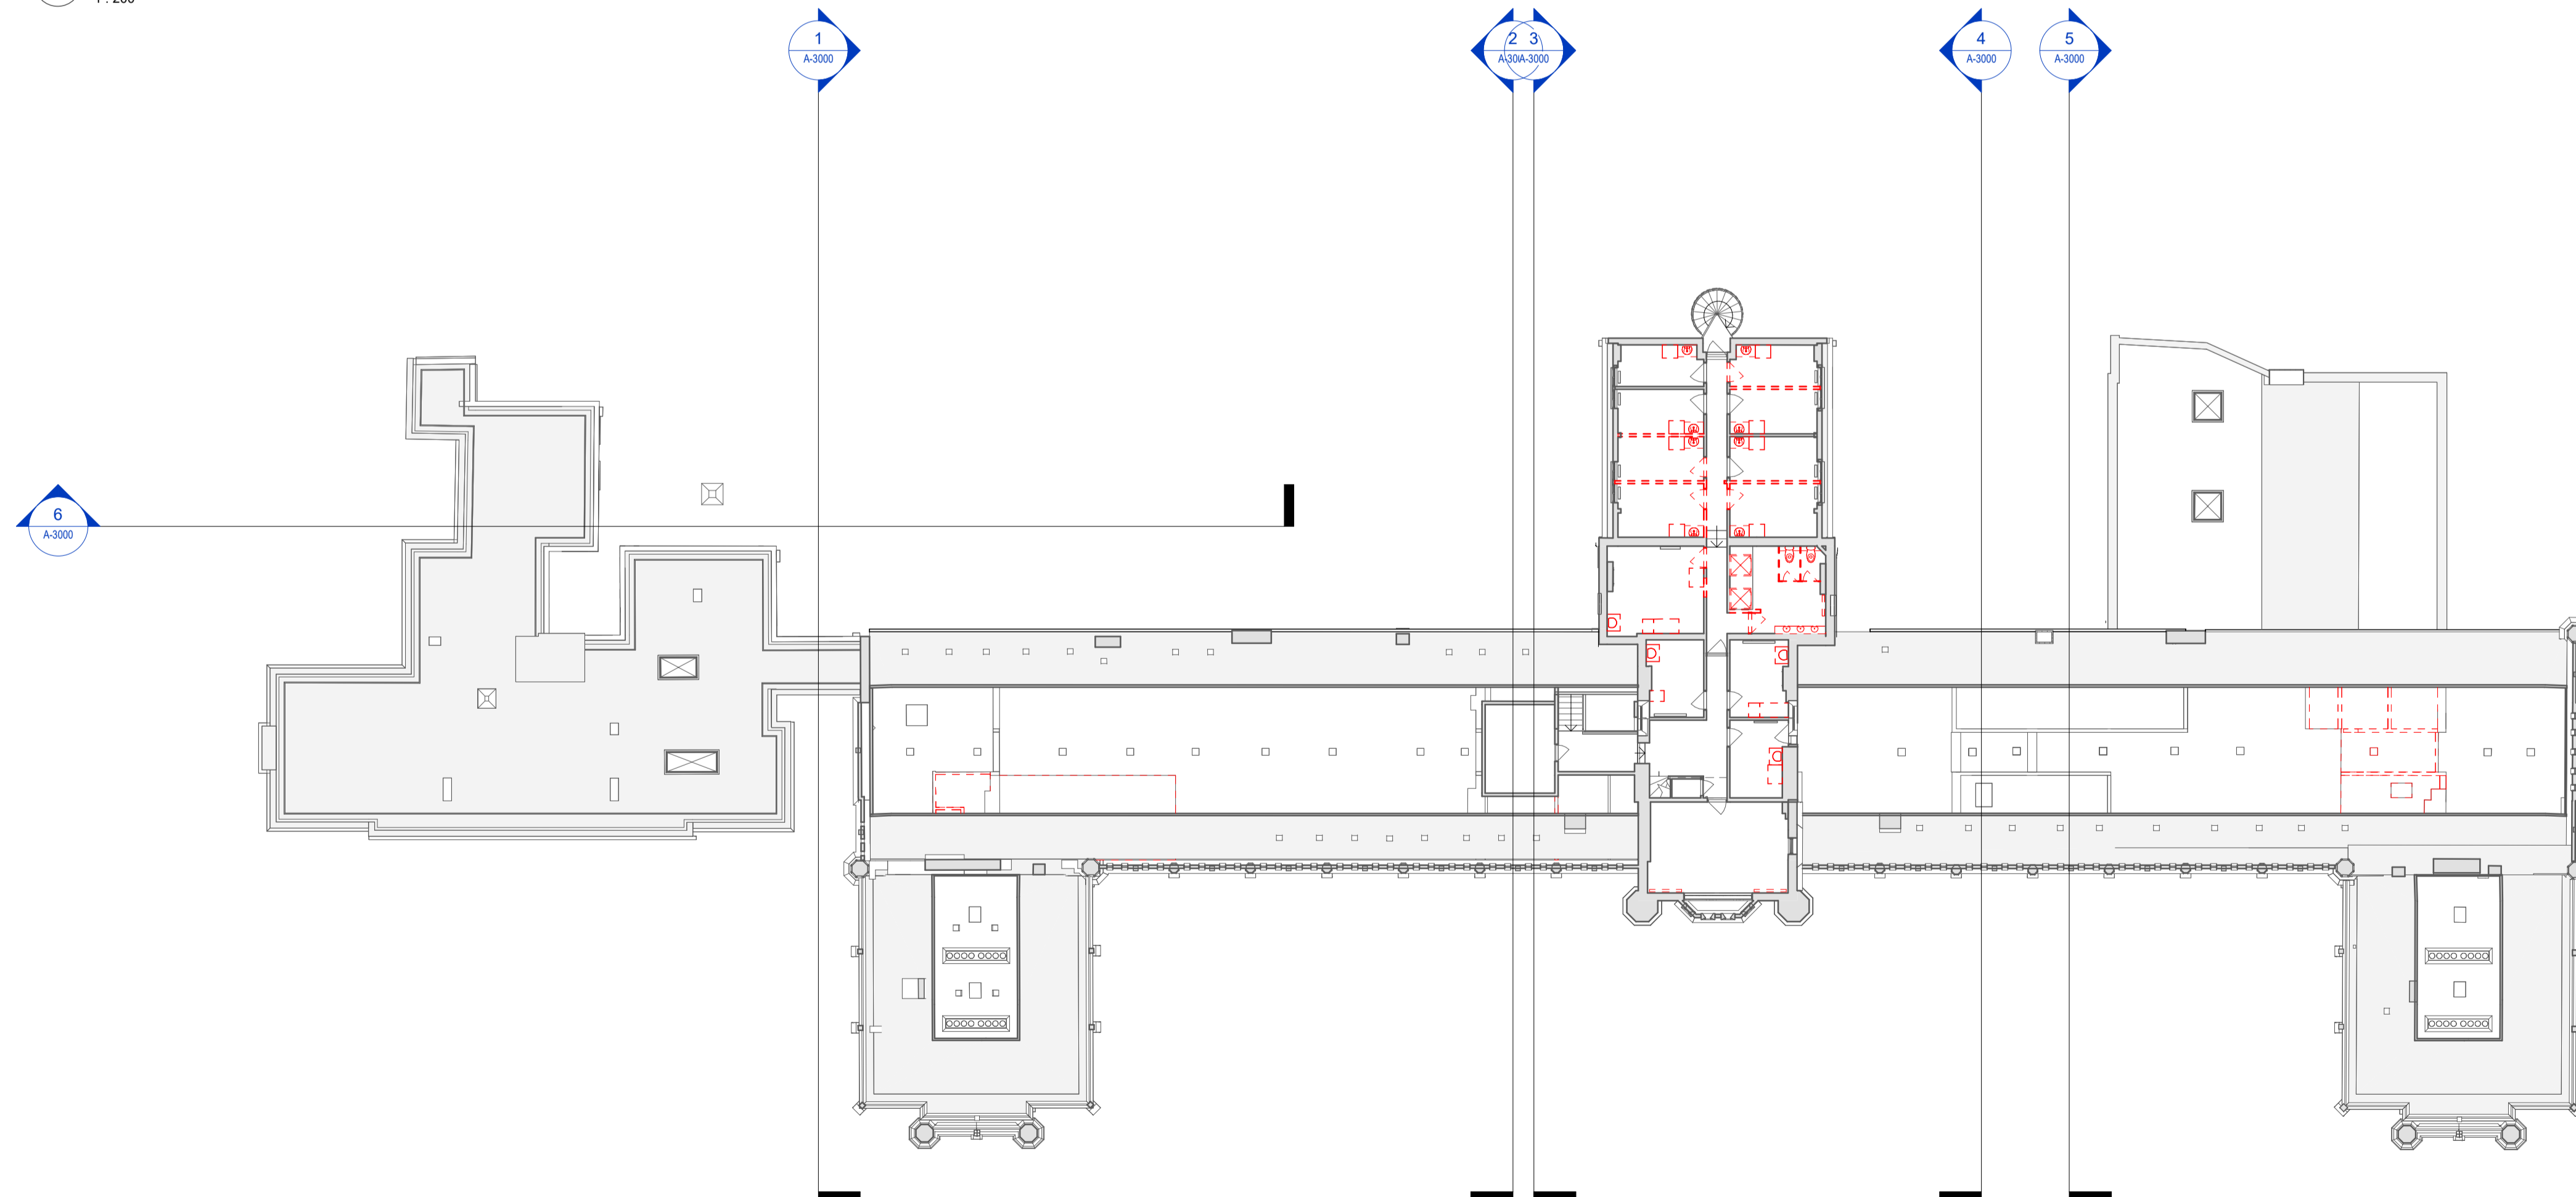

2 Main Building - Fourth Floor Existing  
1 : 200

REV	DESCRIPTION	DATE
P04	Revised for Planning	21.02.24
P03	WIP Issue	14.05.24
P02	Revised for Planning	10.05.24
P01	Planning Issue	16.02.24

**IID** 10 Architects  
Richmond Place  
15 Petersham Road  
Richmond  
TW9 1DP  
info@iid.co.uk  
020 3774 1000  
www.iid.co.uk

<b>CLIENT</b> Thomas's London Day Schools	
<b>PROJECT</b> Thomas's College - Main Building	
<b>DRAWING TITLE</b> MB - Existing Third & Fourth Floor Plans	
SCALE @ A1: 1 : 200	

DRAWING NUMBER	REV
1714 IID PL XX DR A-1012 P04	