


1 Longley House Ground Floor Plan - Existing  
1:100

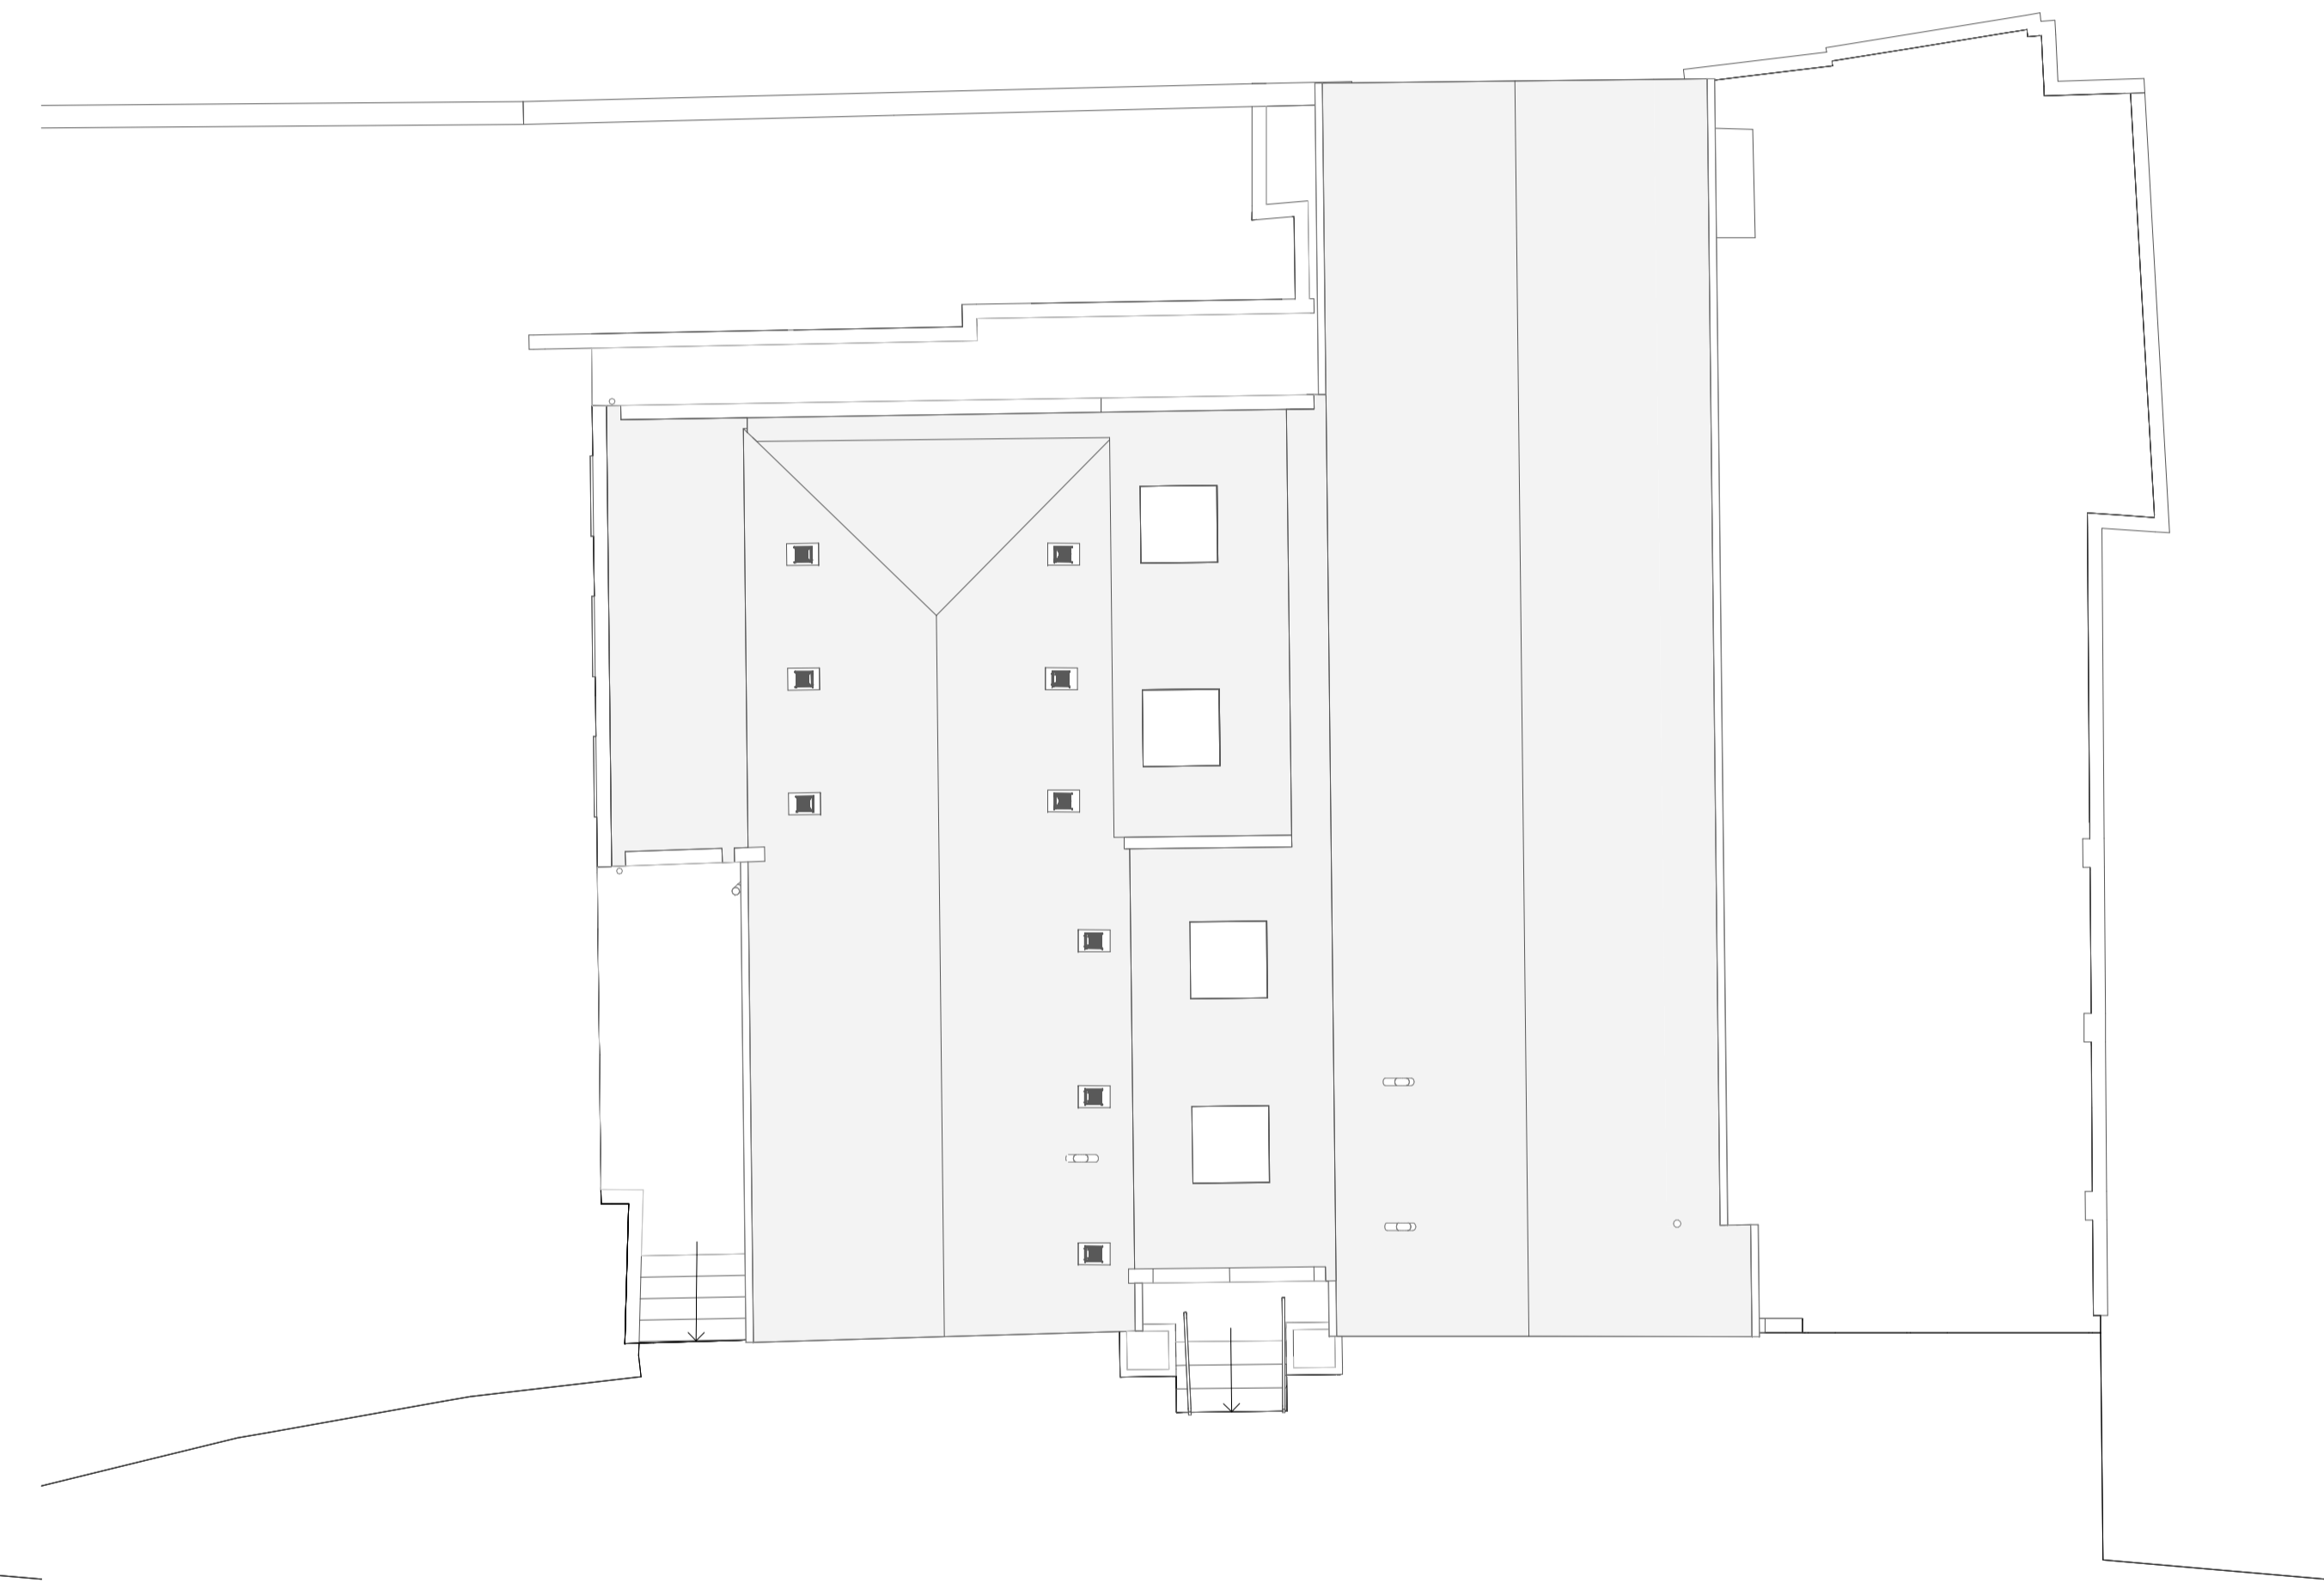

2 Longley House Roof Plan - Existing  
1:100

P04	Revised for Planning	01.07.24
P03	Revised for Planning	21.06.24
P02	WIP Issue	14.06.24
P01	Planning Issue	16.02.24

REV	DESCRIPTION	DATE
-----	-------------	------

10 Archway  
Richmond Place  
Richmond  
TW9 1DP  
info@iid.co.uk  
020 3774 1000  
www.iid.co.uk

CLIENT  
**Thomas's London Day Schools**

PROJECT  
**Thomas's College - Longley & Ancillary Buildings**

DRAWING TITLE  
**Longley House - Existing Plans**

SCALE @ A1: As indicated

DRAWING NUMBER		REV
Sheet No.	Drawing No.	
1714 IID PL XX DR	A-1035	P04