

DO NOT SCALE. USE FIGURED DIMENSIONS ONLY.
ALL DIMENSIONS TO BE CHECKED ON SITE

Scale (m) @ 1:200


0 2 4 6 8




Proposed GA Plan Legend

EXISTING

PROPOSED

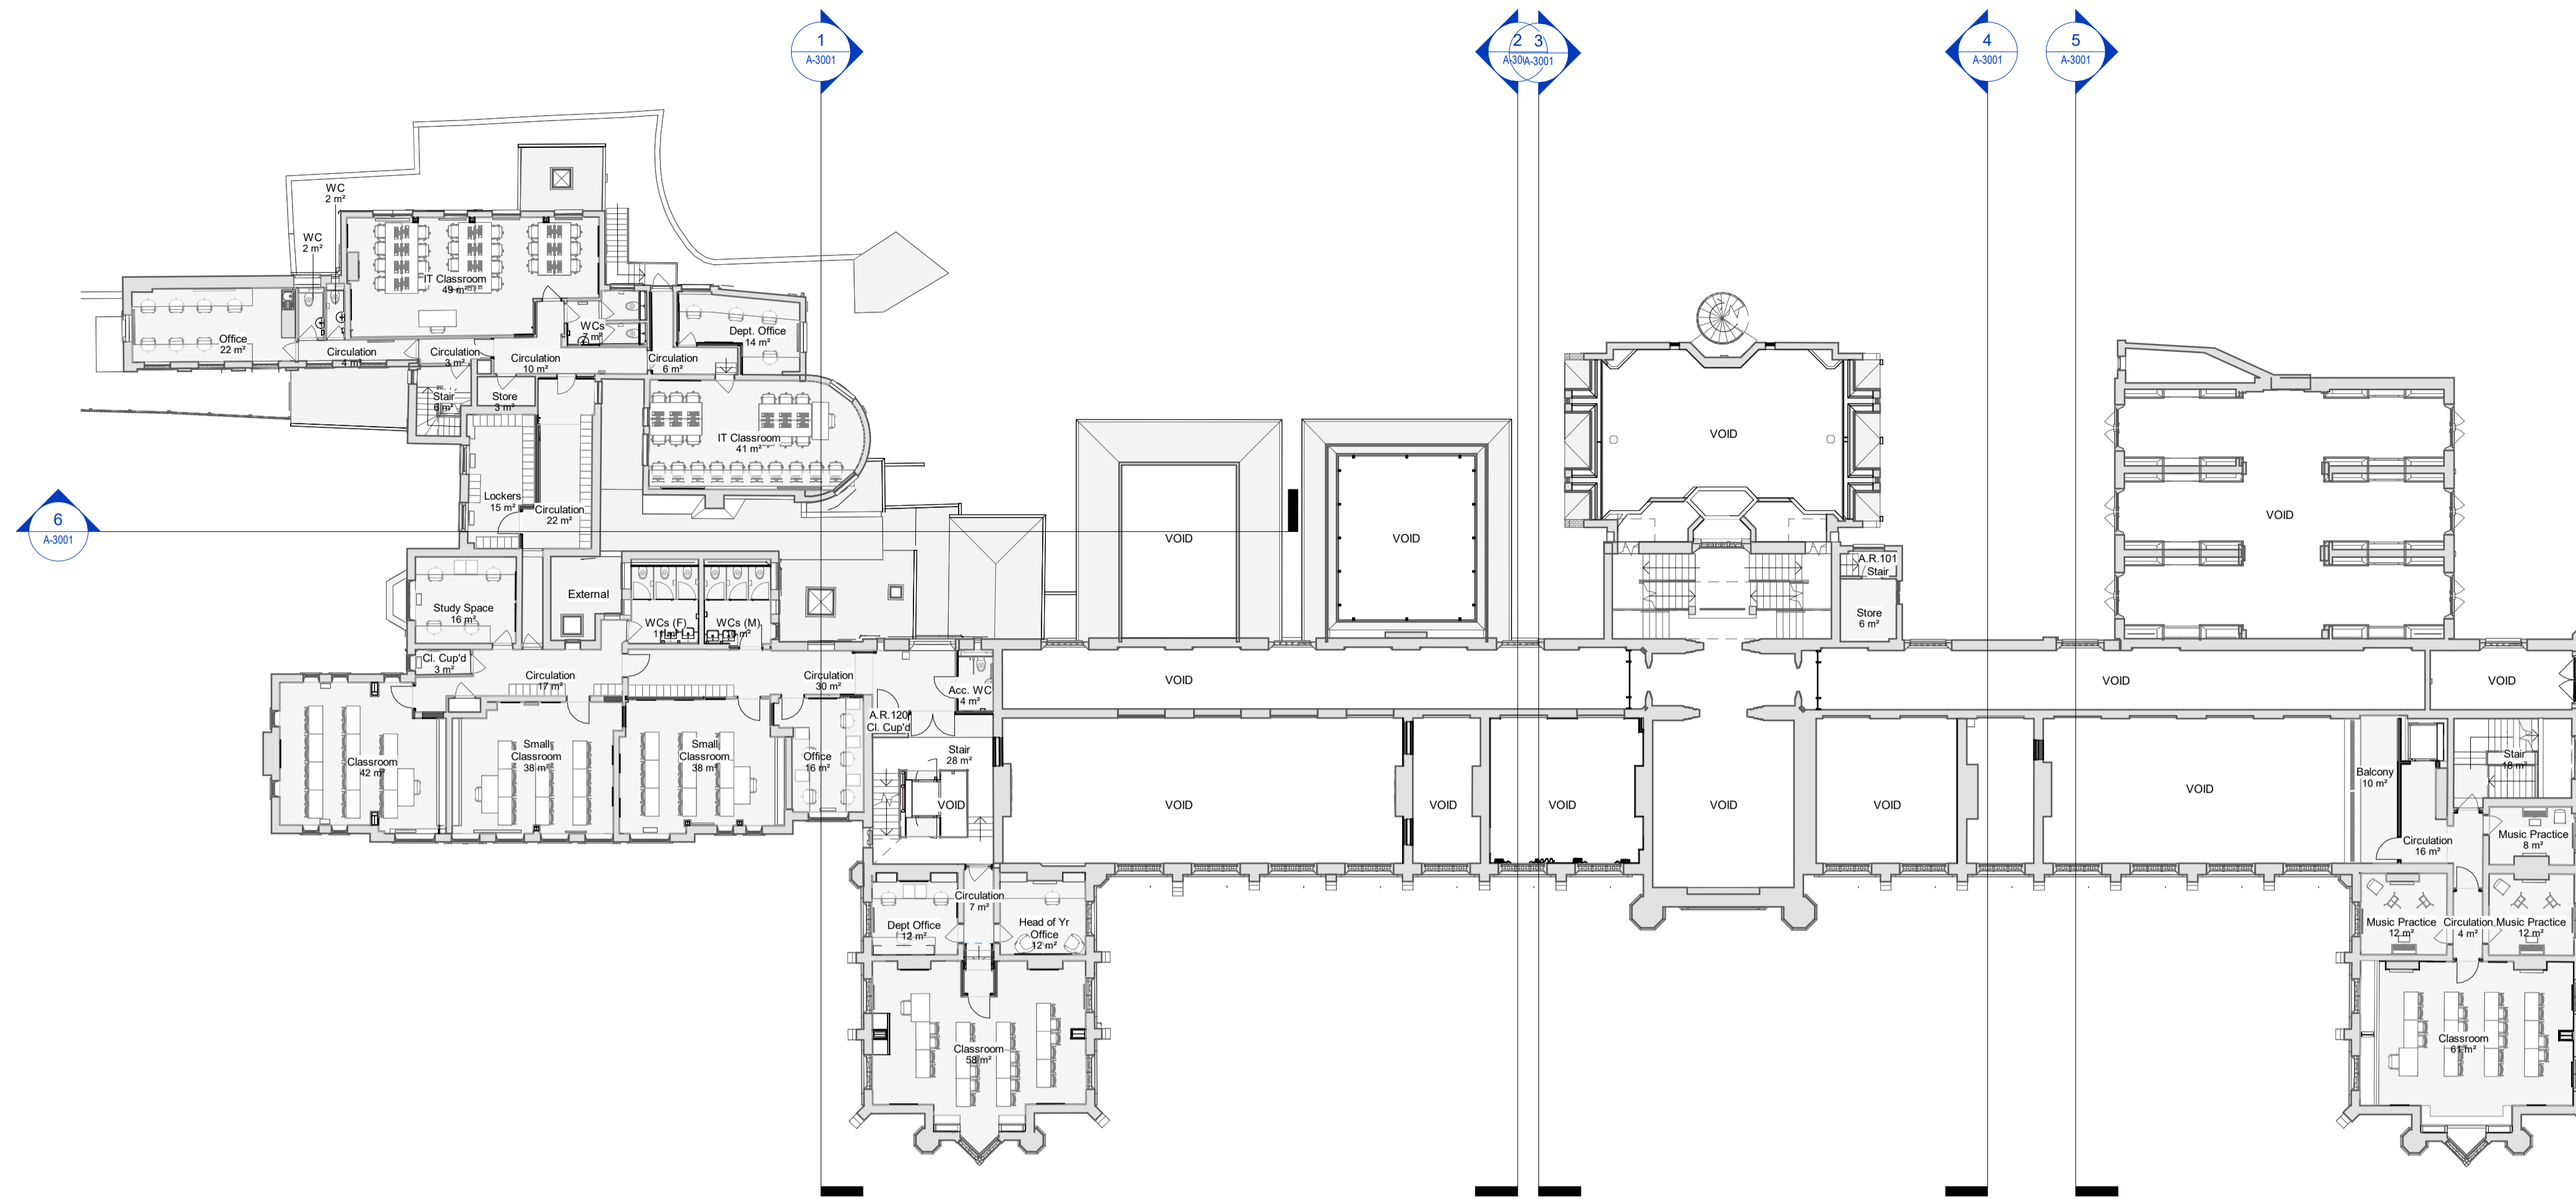

1 Main Building - First Floor Proposed
1:200

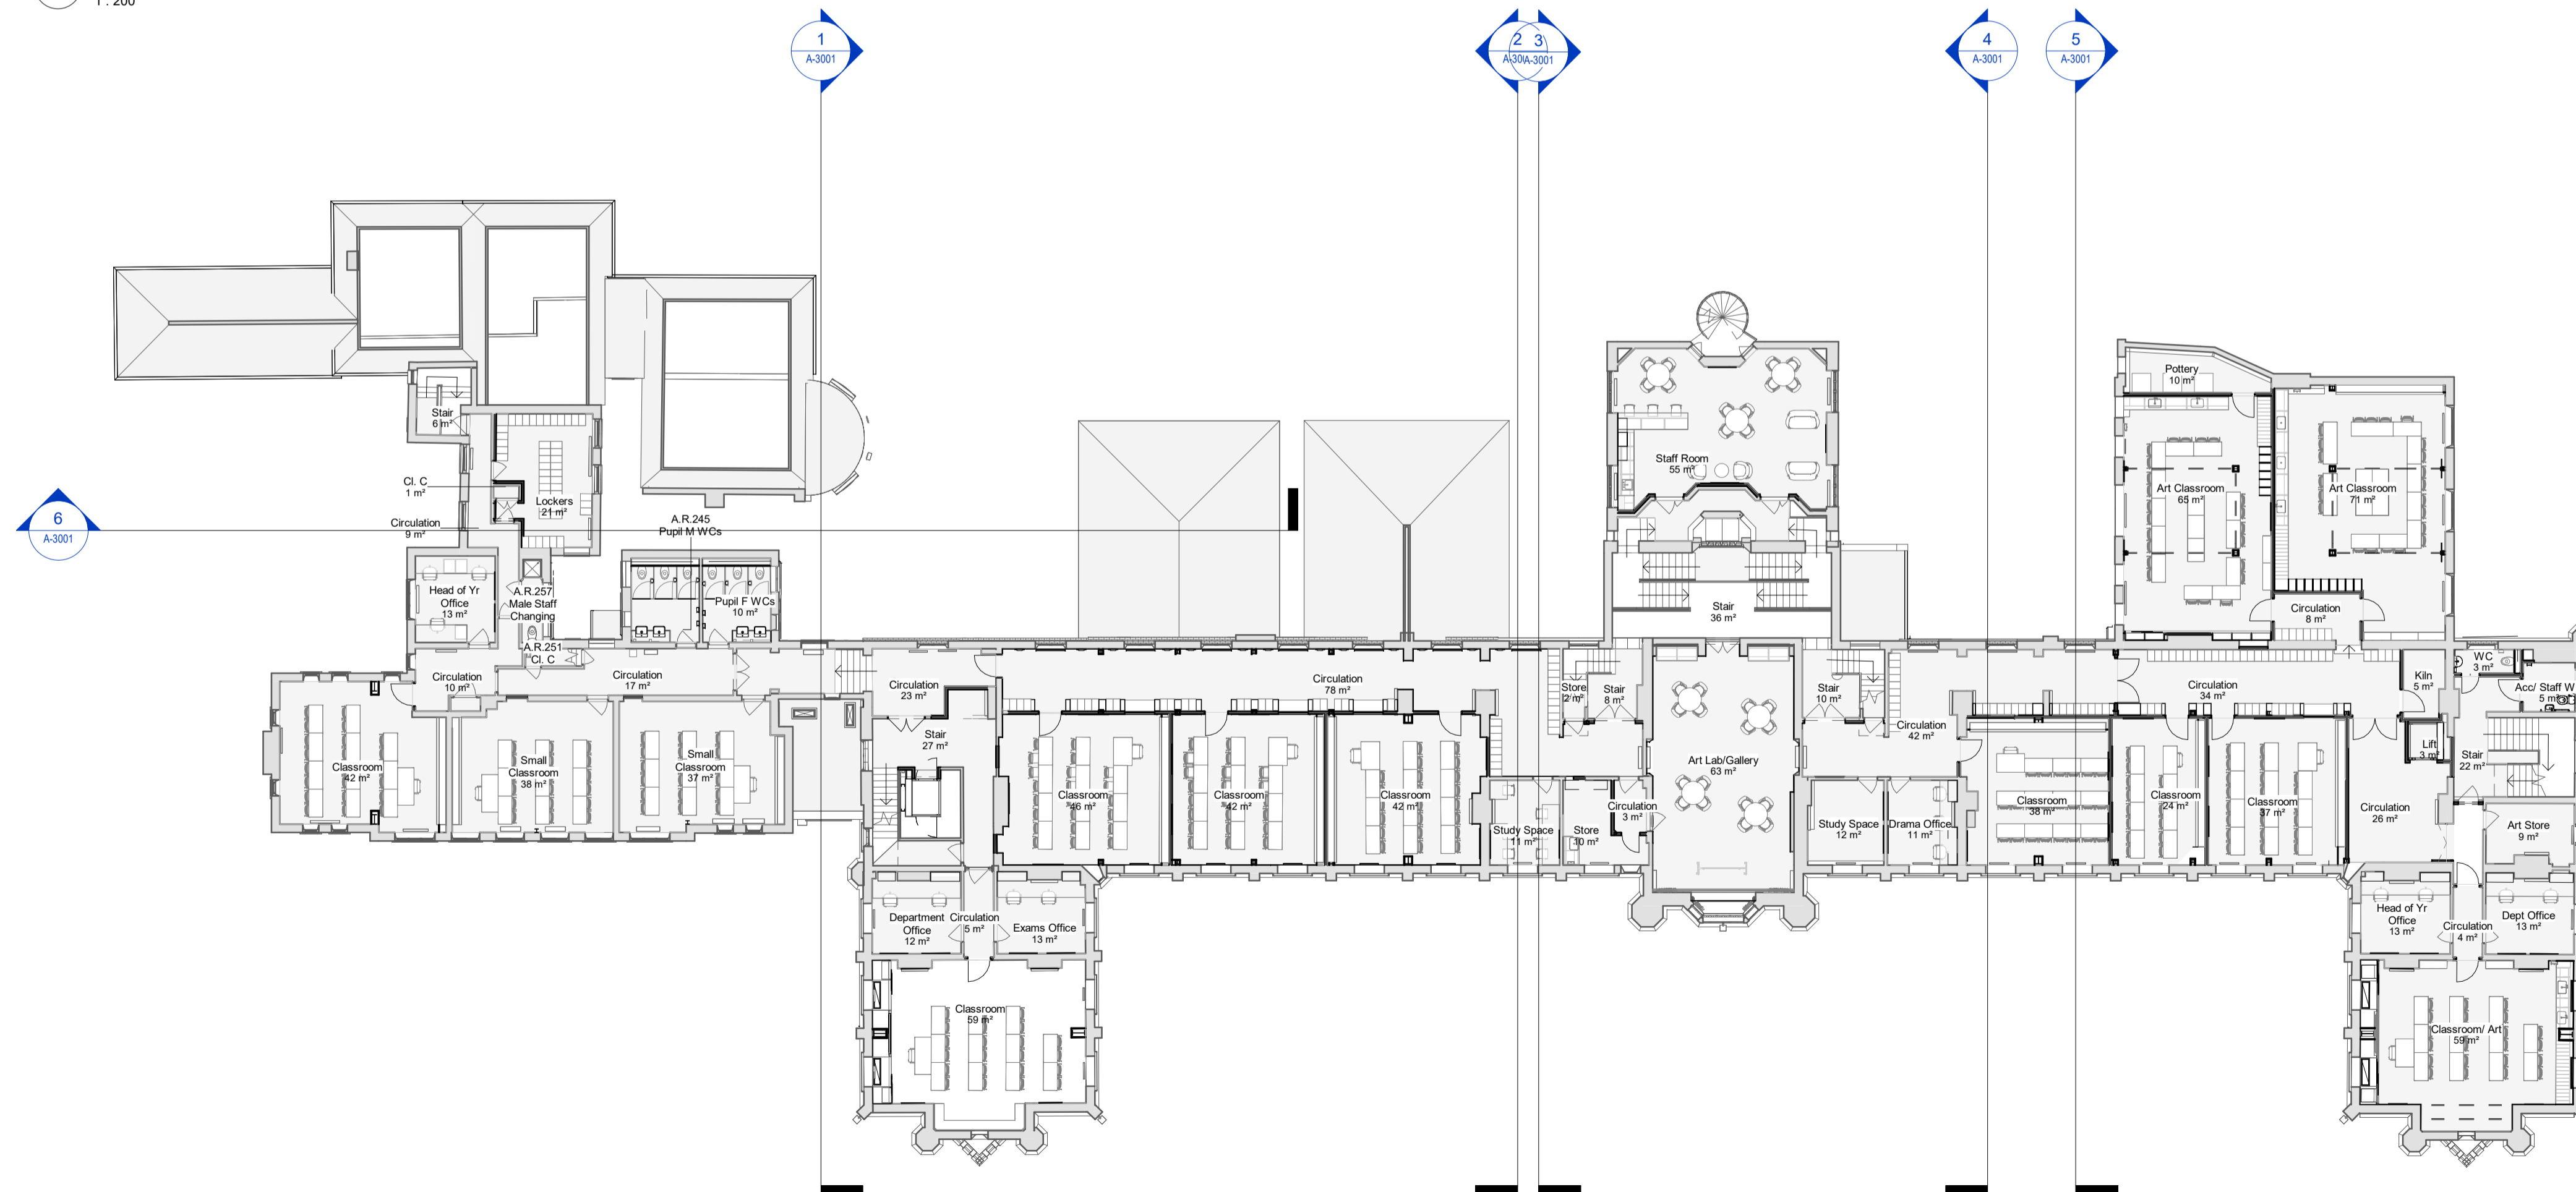

2 Main Building - Second Floor Proposed
1:200

PO4	Revised for Planning	21.02.24
PO3	WIP Issue	14.05.24
PO2	Revised for Planning	10.05.24
PO1	Planning Issue	16.02.24

REV DESCRIPTION DATE

IID 10 Archwells
Richmond Place
15 Petersham Road
Richmond
TW10 6TP
info@iid.co.uk
020 3774 1000
www.iid.co.uk

CLIENT
Thomas's London Day Schools

PROJECT
Thomas's College - Main Building
DRAWING TITLE
MB - Proposed First & Second Floor Plans

SCALE @ A1: 1:200

DRAWING NUMBER	REV
1714 IID PL XX DR A-1051	P04