





**Proposed GA Plan Legend**

EXISTING

PROPOSED

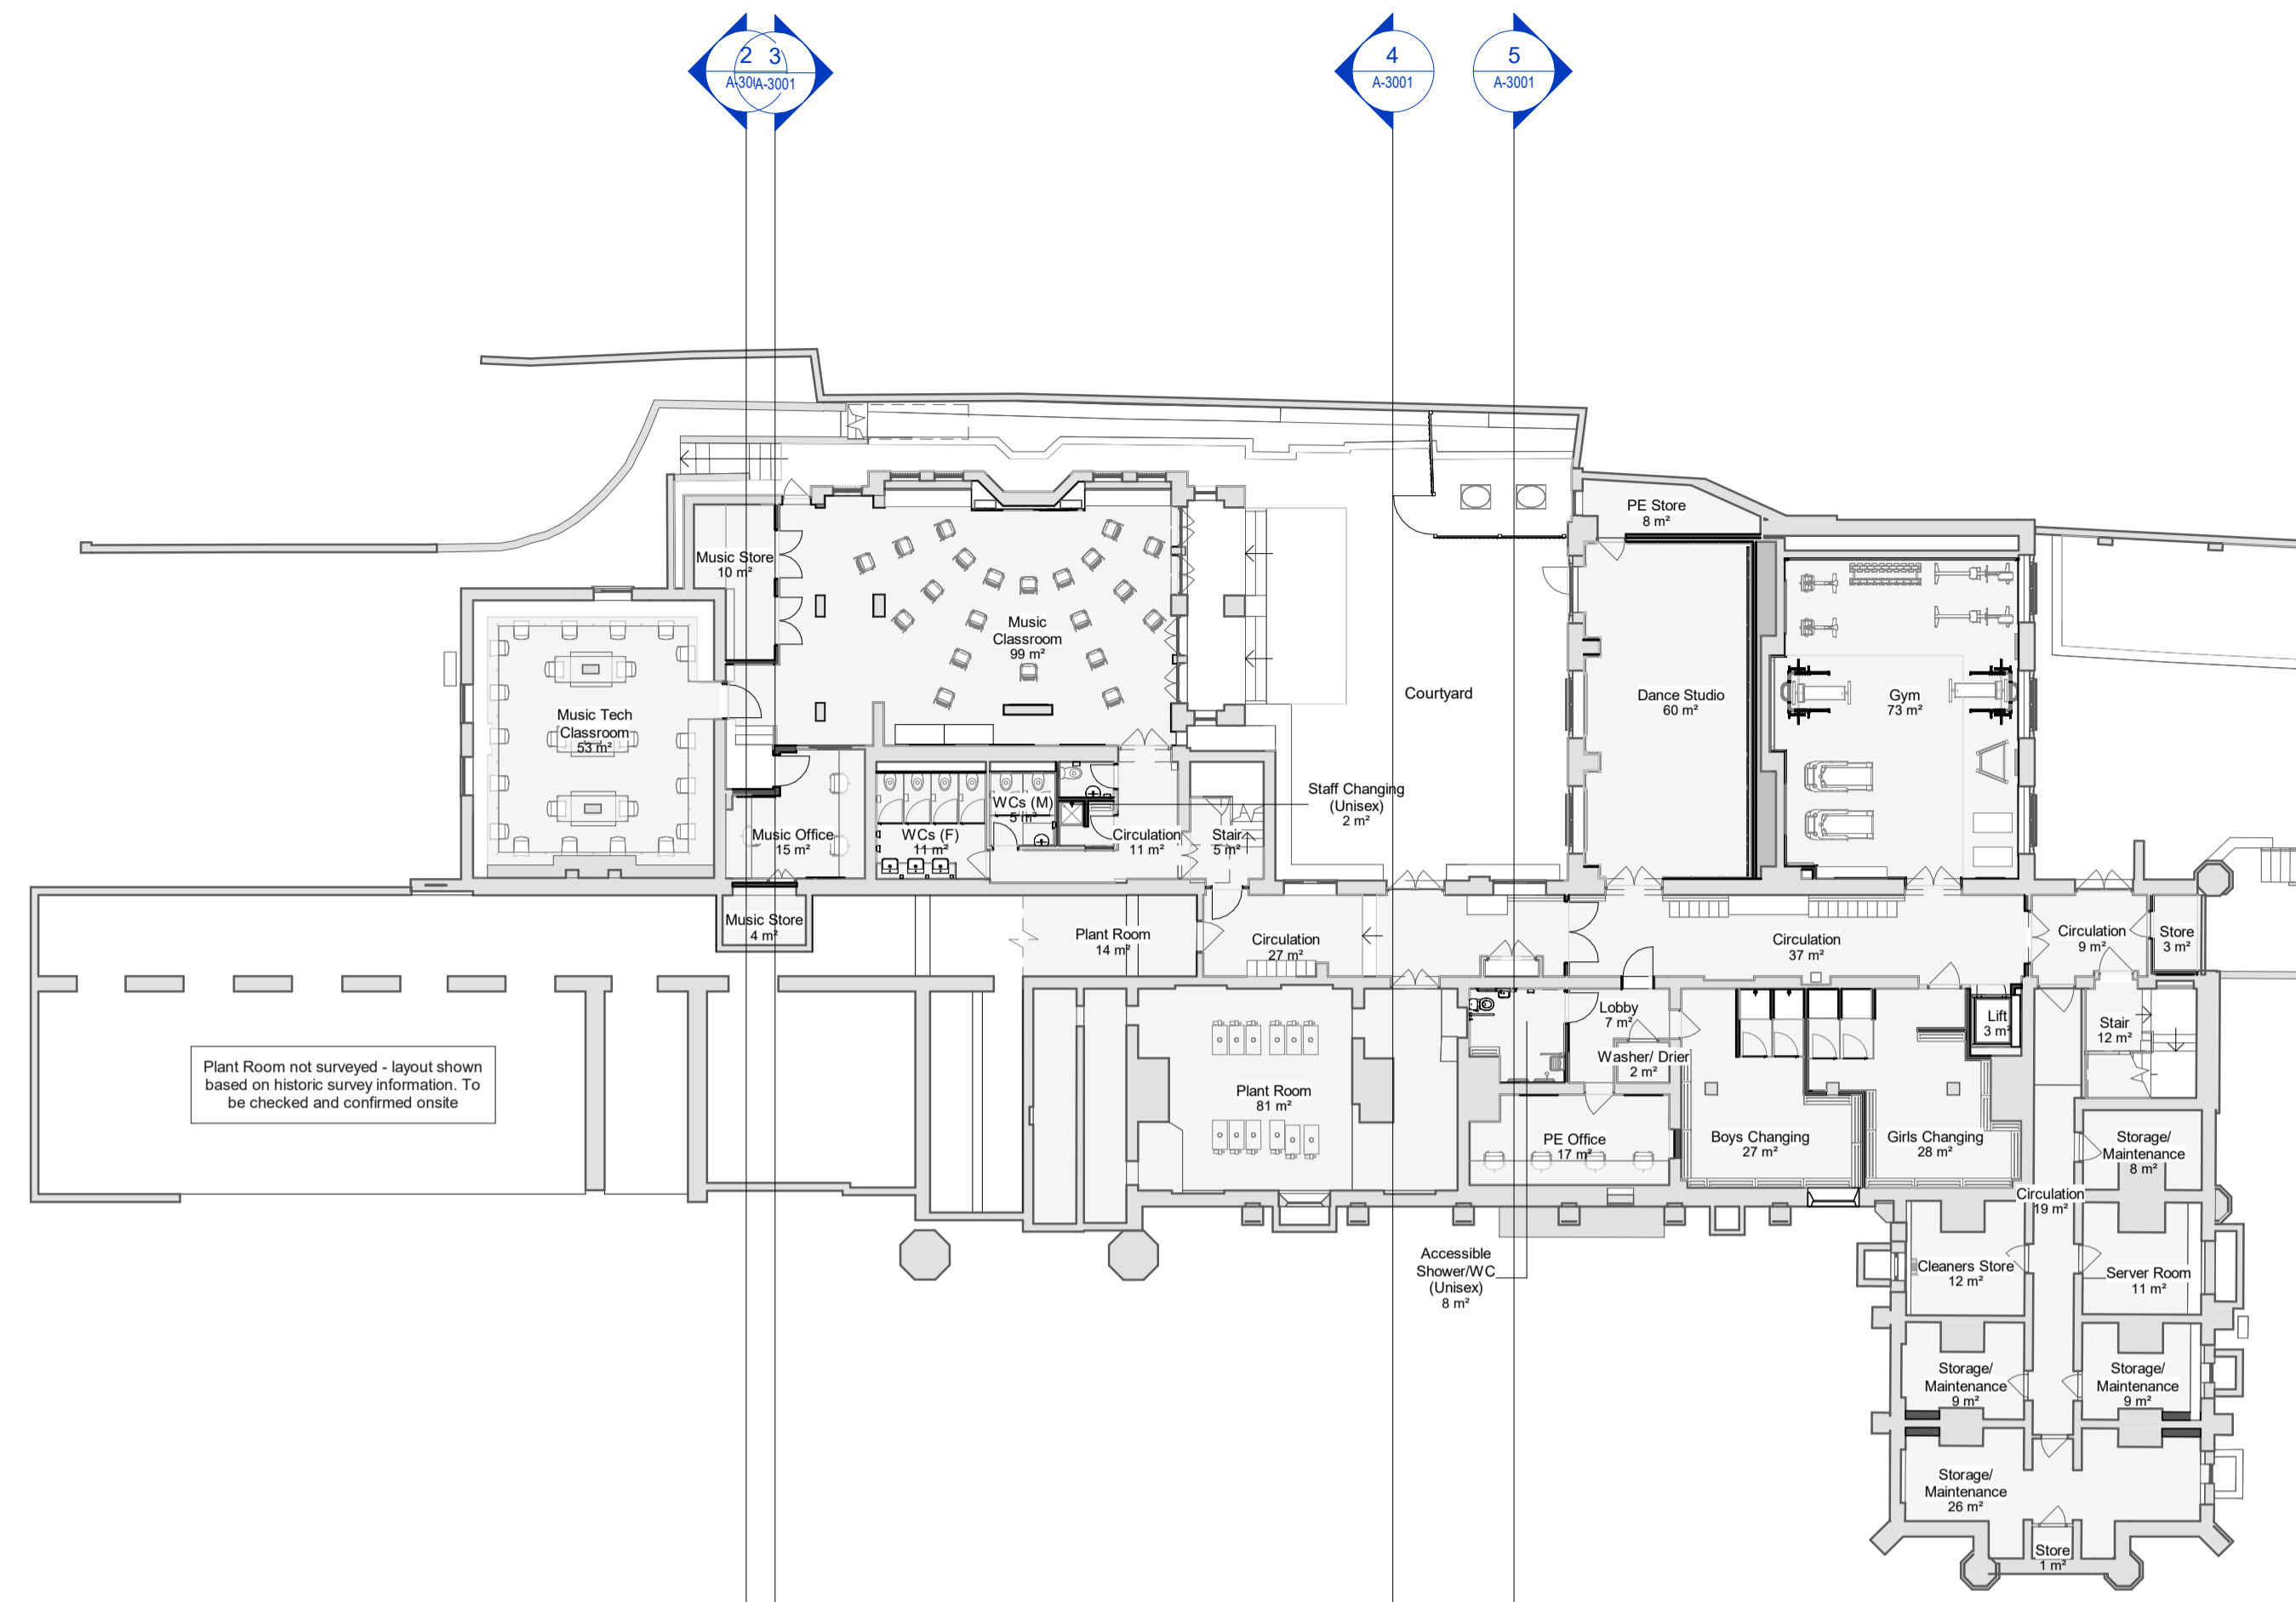

1 Main Building - Basement Proposed  
1:200

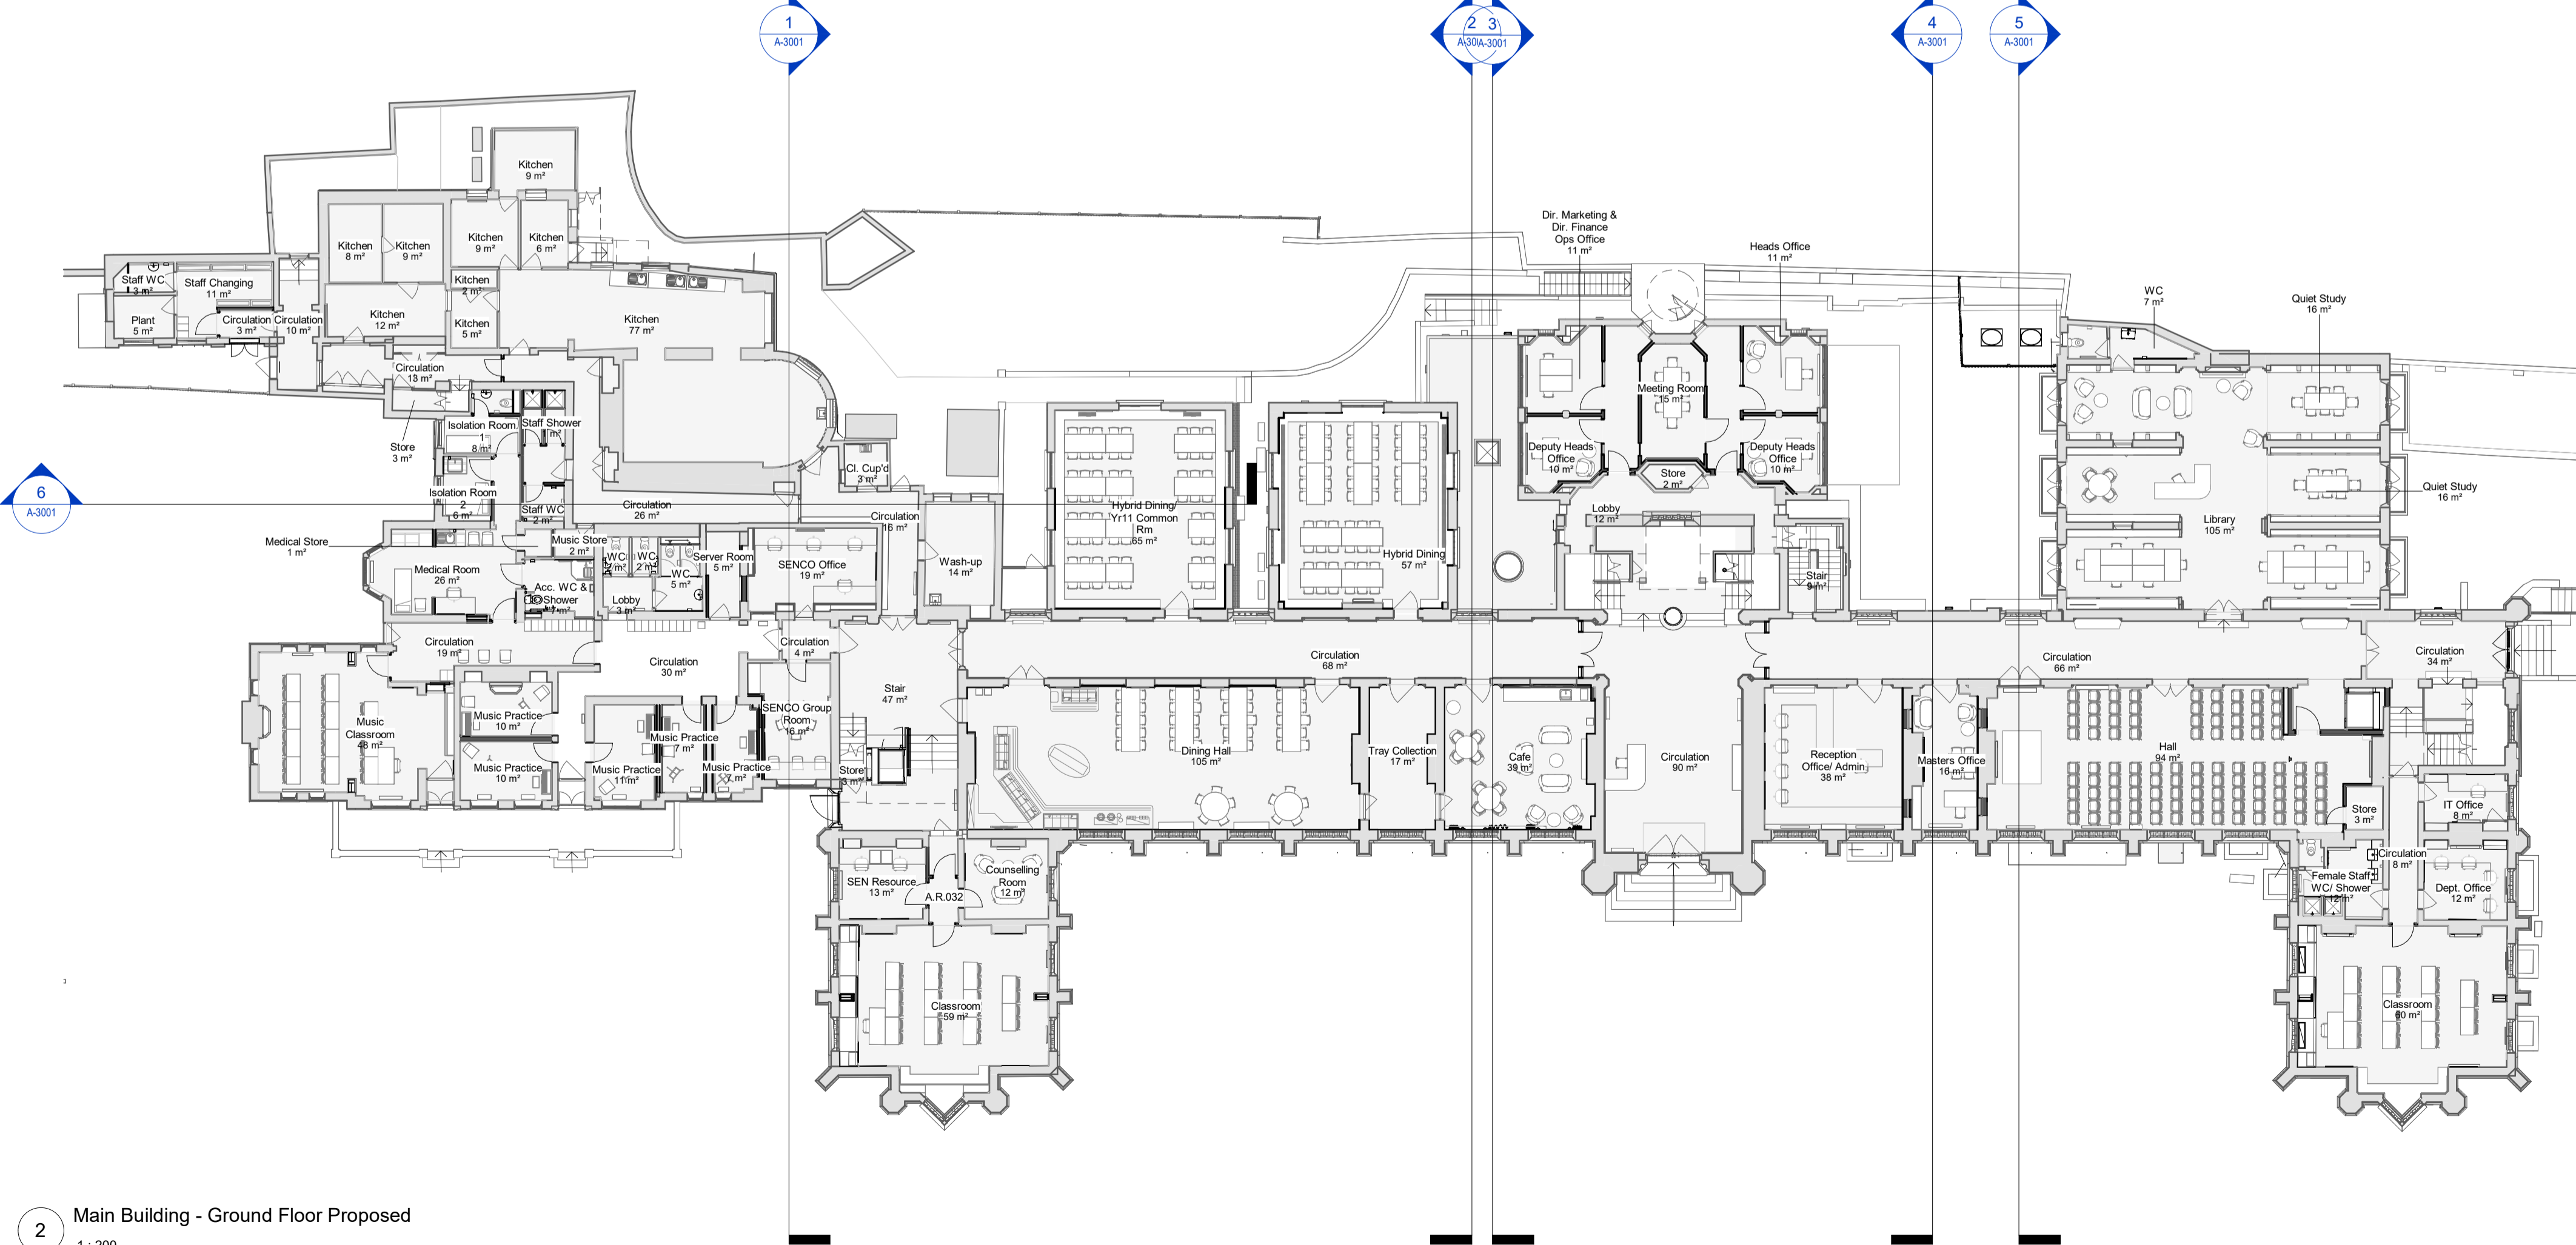

2 Main Building - Ground Floor Proposed  
1:200

REV	DESCRIPTION	DATE
P04	Revised for Planning	21.05.24
P03	WIP Issue	14.05.24
P02	Revised for Planning	10.05.24
P01	Planning Issue	16.02.24

**IID** 10 Archers  
Richmond Place  
15 Pinnerham Road  
Richmond  
TW10 6TP  
info@iid.co.uk  
020 3774 1000  
www.iid.co.uk

CLIENT  
**Thomas's London Day Schools**

PROJECT  
**Thomas's College - Main Building**

DRAWING TITLE  
**MB - Proposed Basement & Ground Floor Plans**

SCALE @ A1: 1:200

DRAWING NUMBER	REV
1714 IID PL XX DR A-1050 P04	