


1 North Elevation - Existing
1: 100



2 East Elevation - Existing
1: 100



3 South Elevation - Existing
1: 100

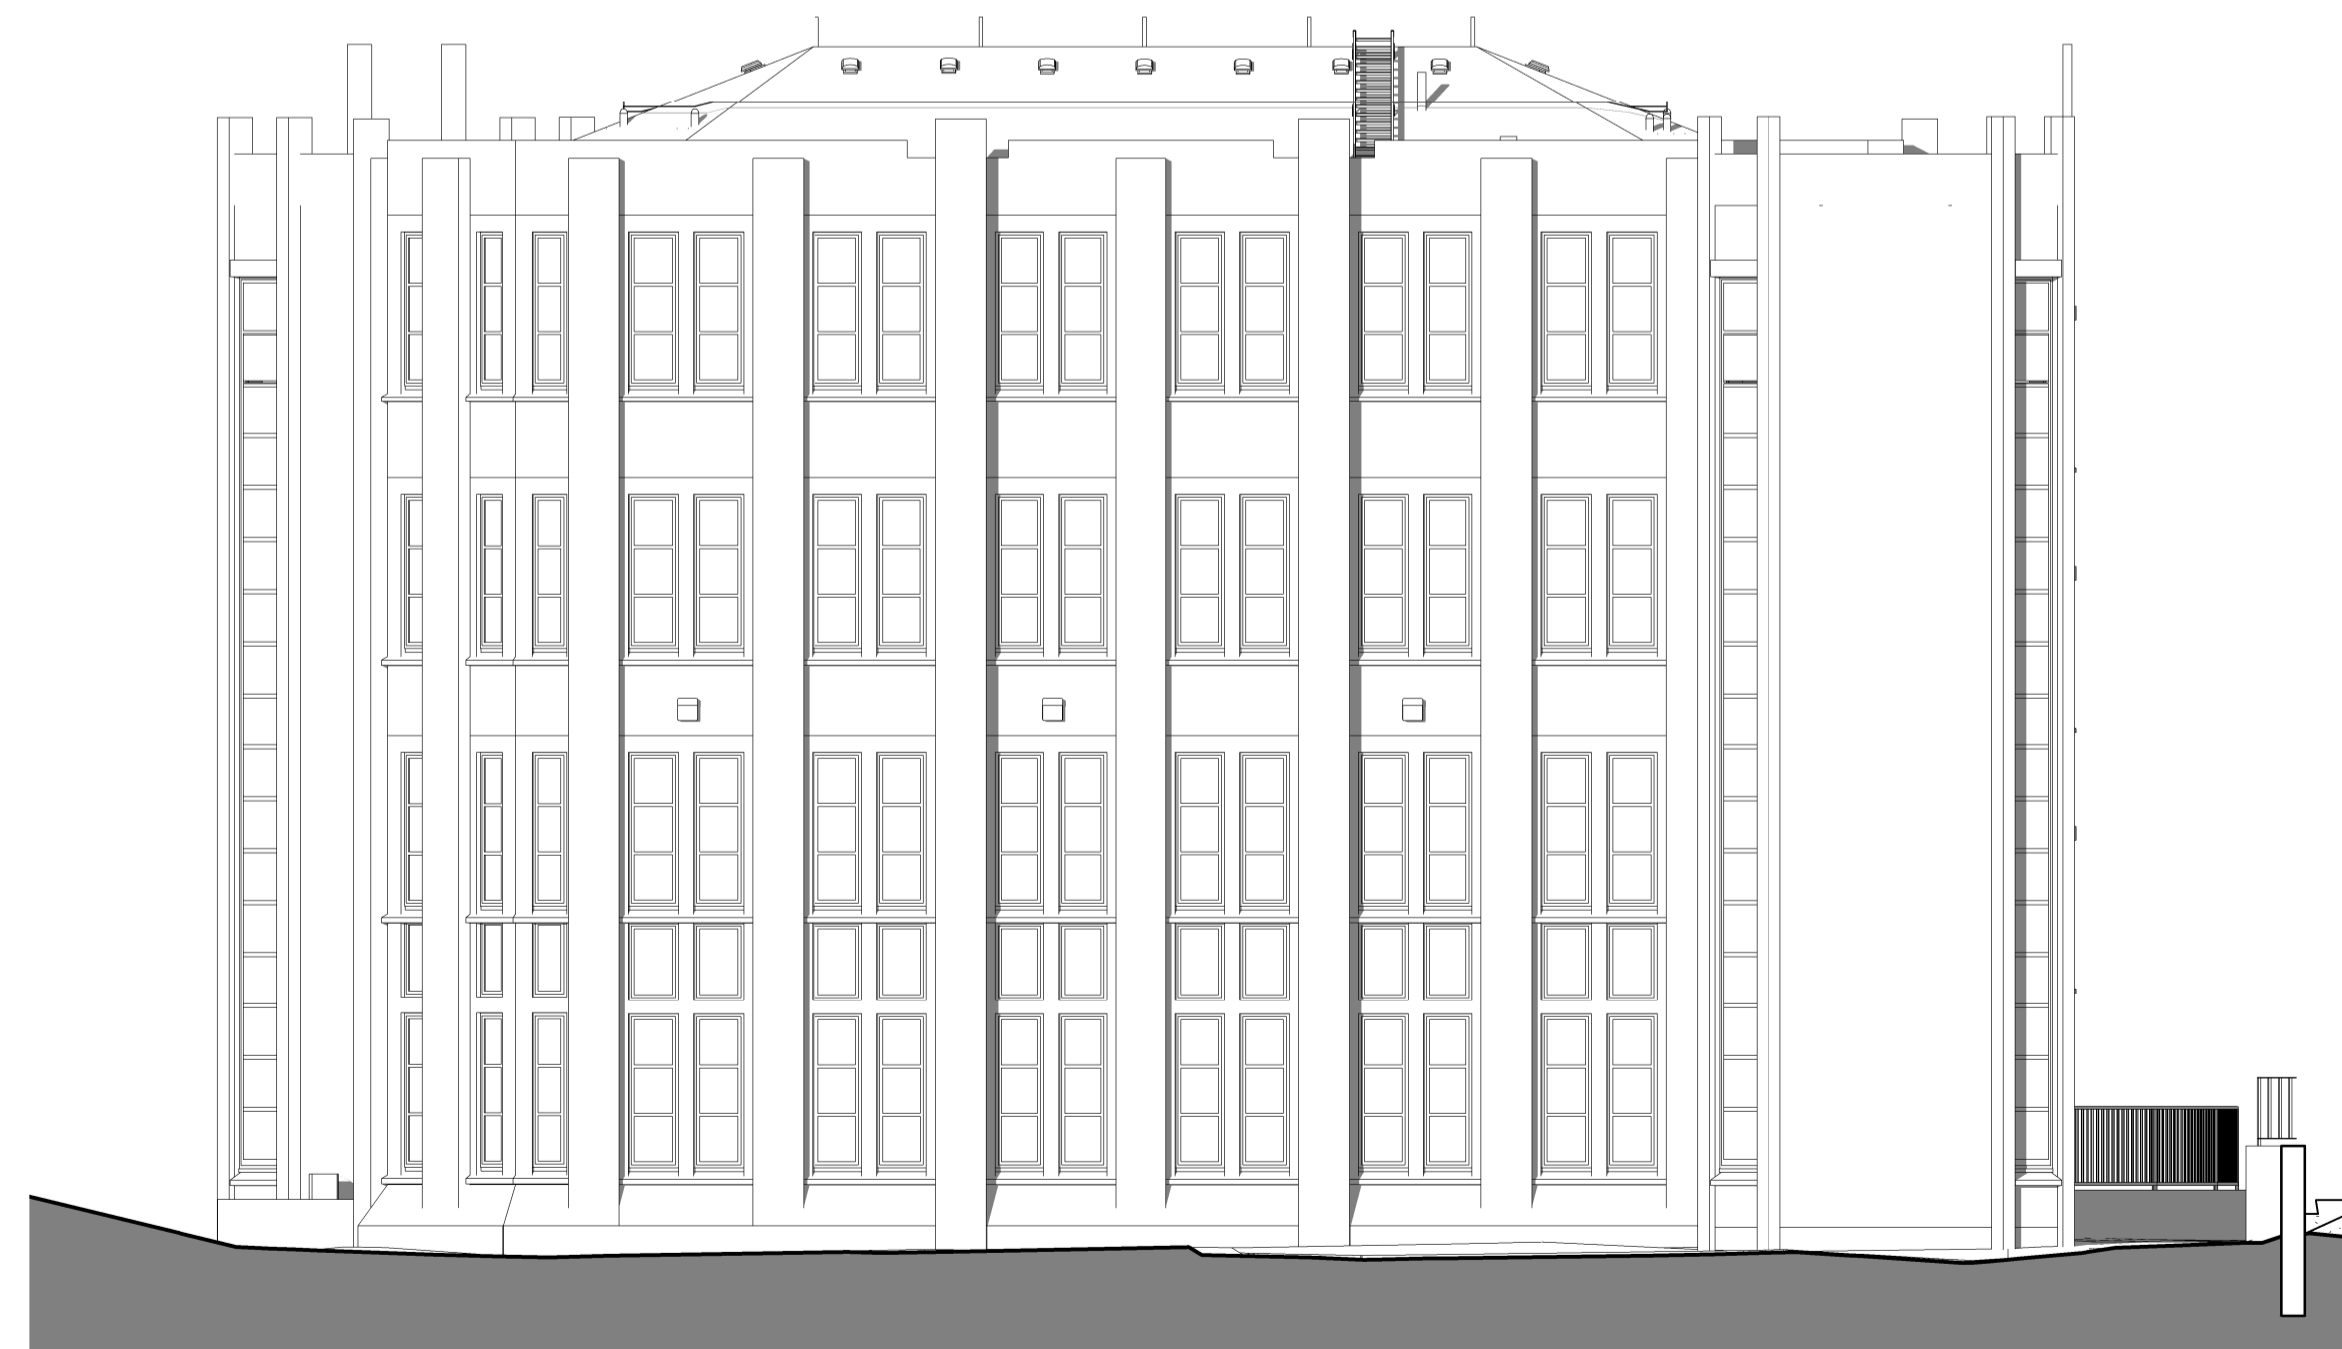

4 West Elevation - Existing
1: 100

REV	DESCRIPTION	DATE
P04	Revised for Planning	21.06.24
P03	WIP Issue	14.06.24
P02	Planning Issue	16.02.24
P01	WIP Issue	19.01.24

IID 10 Archwells
Richmond Place
15 Petersham Road
Richmond
TW9 0TP
info@iid.co.uk
020 3774 1000
www.iid.co.uk

CLIENT	
Thomas's London Day Schools	
PROJECT	
Thomas's College - SCT Library	
DRAWING TITLE	
SCTL - Existing Elevations	
SCALE @ A1: 1: 100	

DRAWING NUMBER	REV
1714 IID PL XX DR A-2021	P04