




Proposed GA Plan Legend


EXISTING

PROPOSED

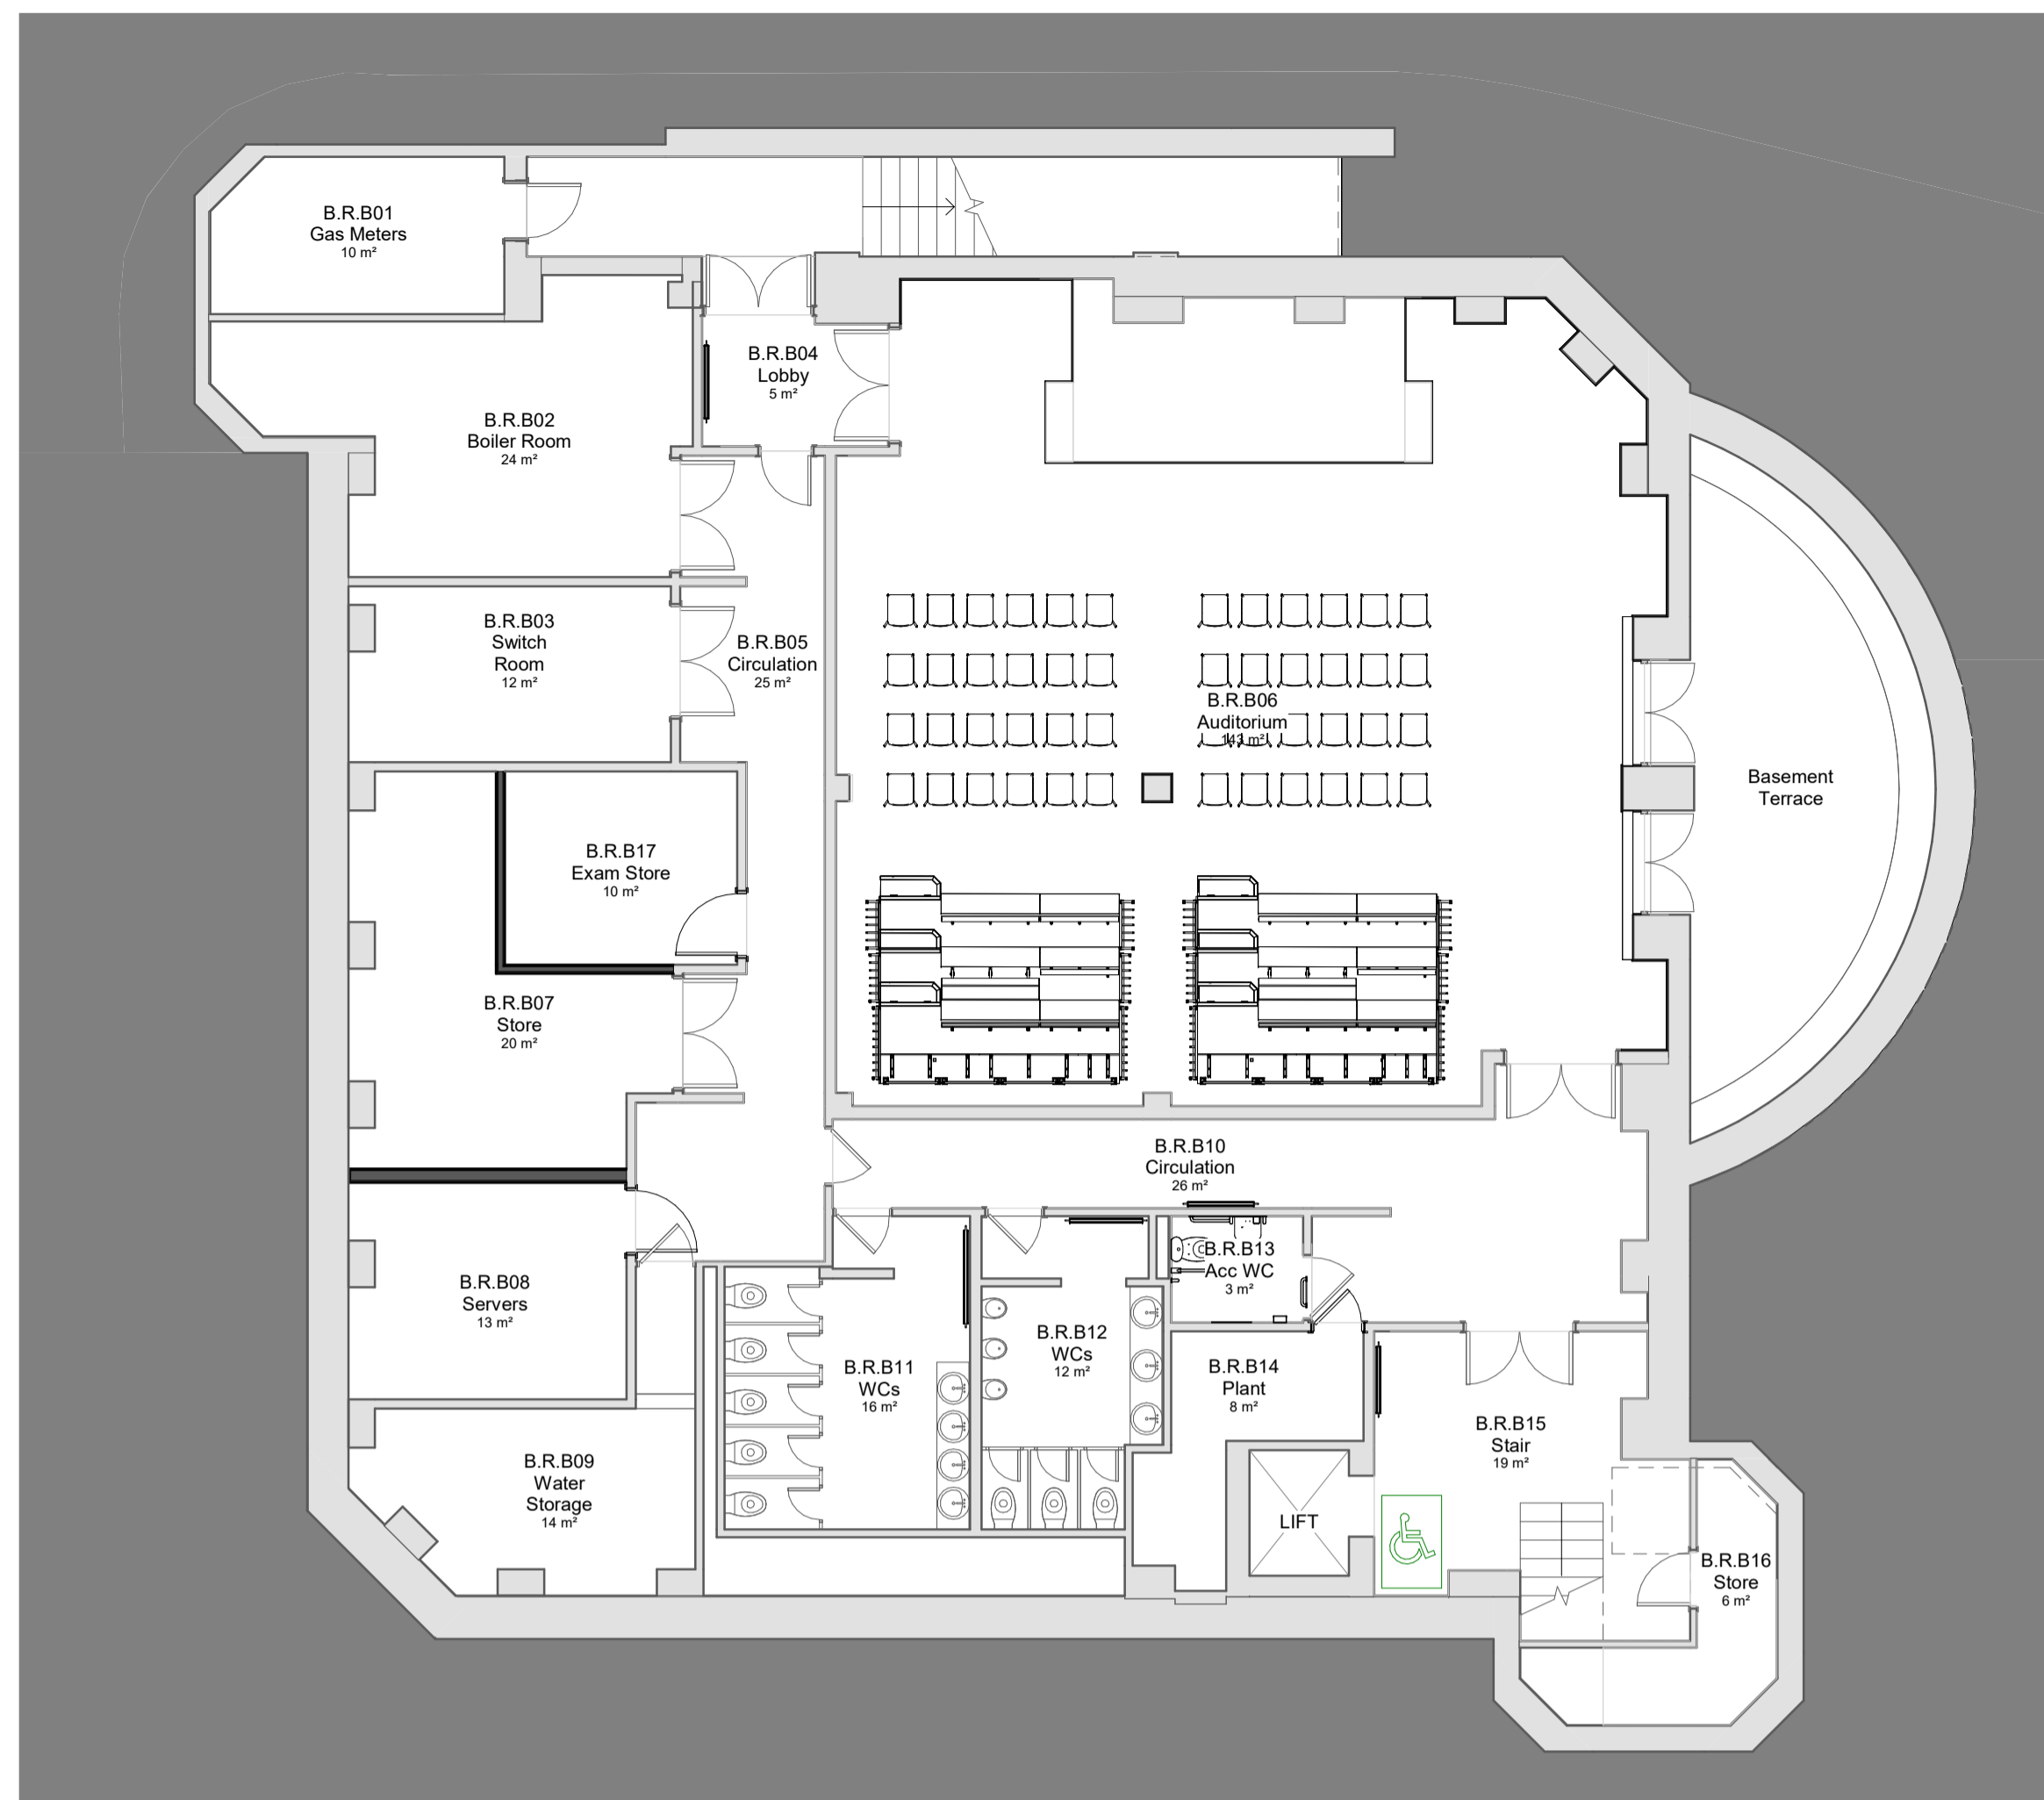


1 SCTL Basement Floor Plan - Proposed

1:100

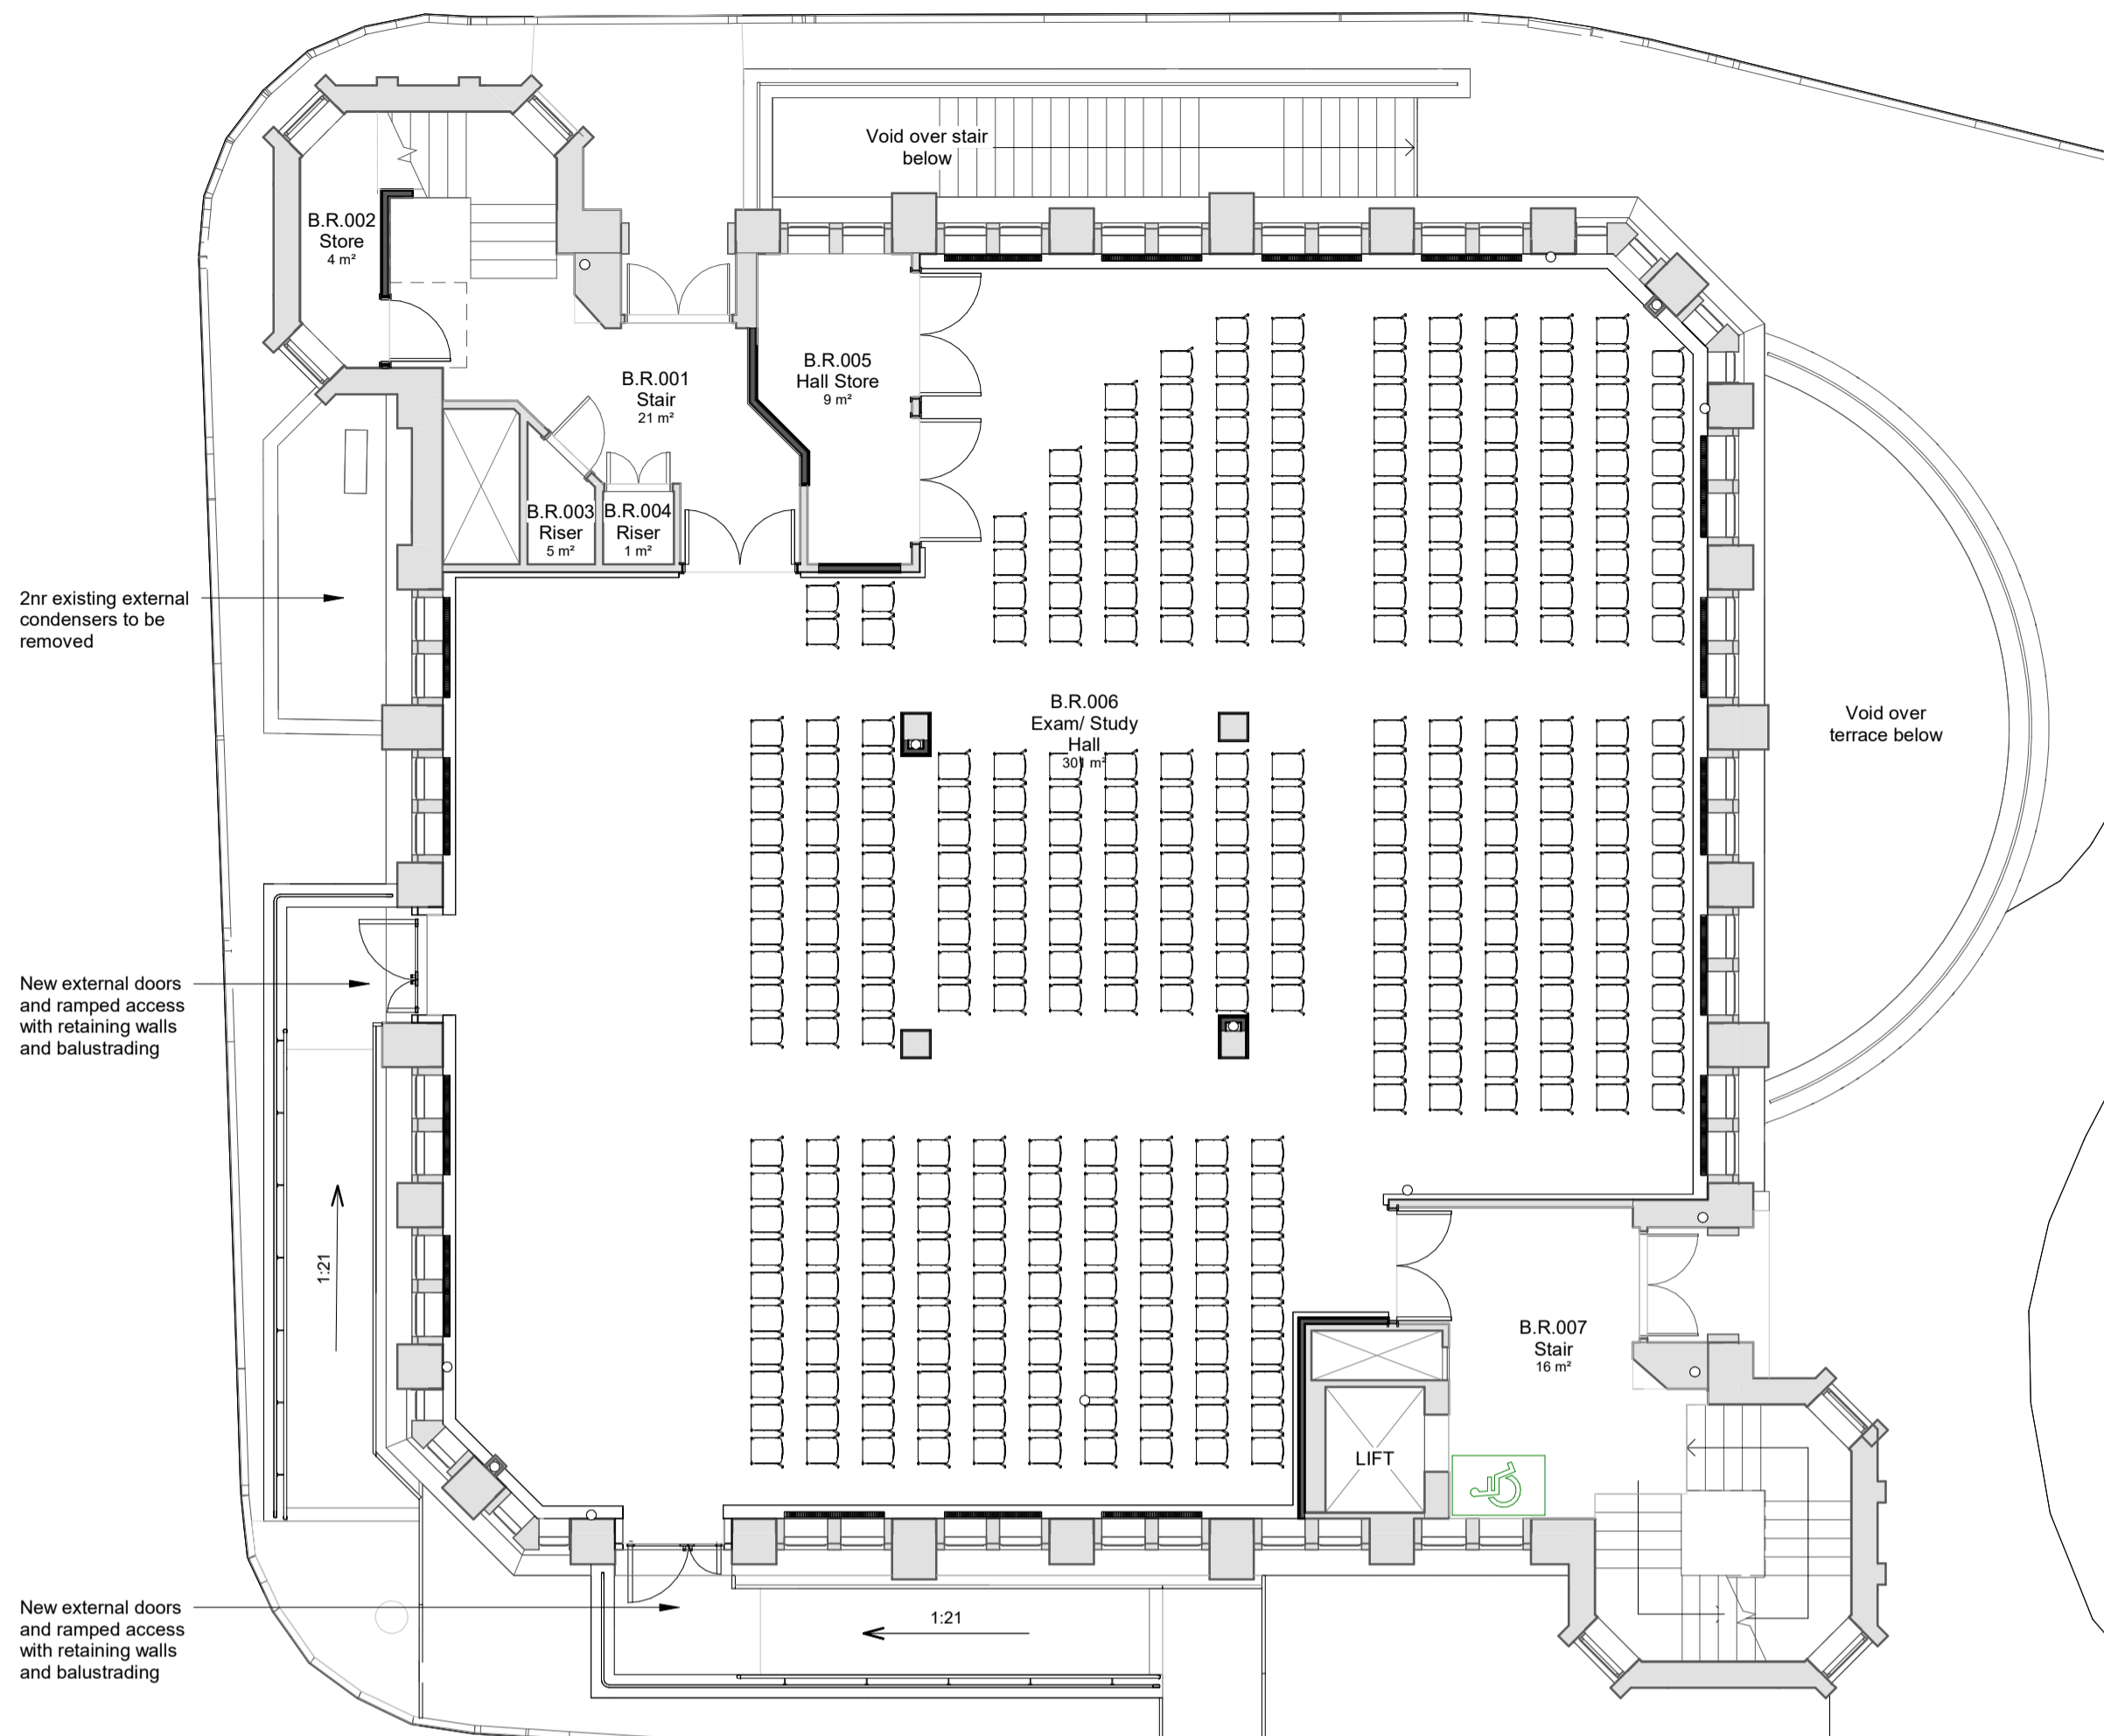


2 SCTL Ground Floor Plan - Proposed

1:100

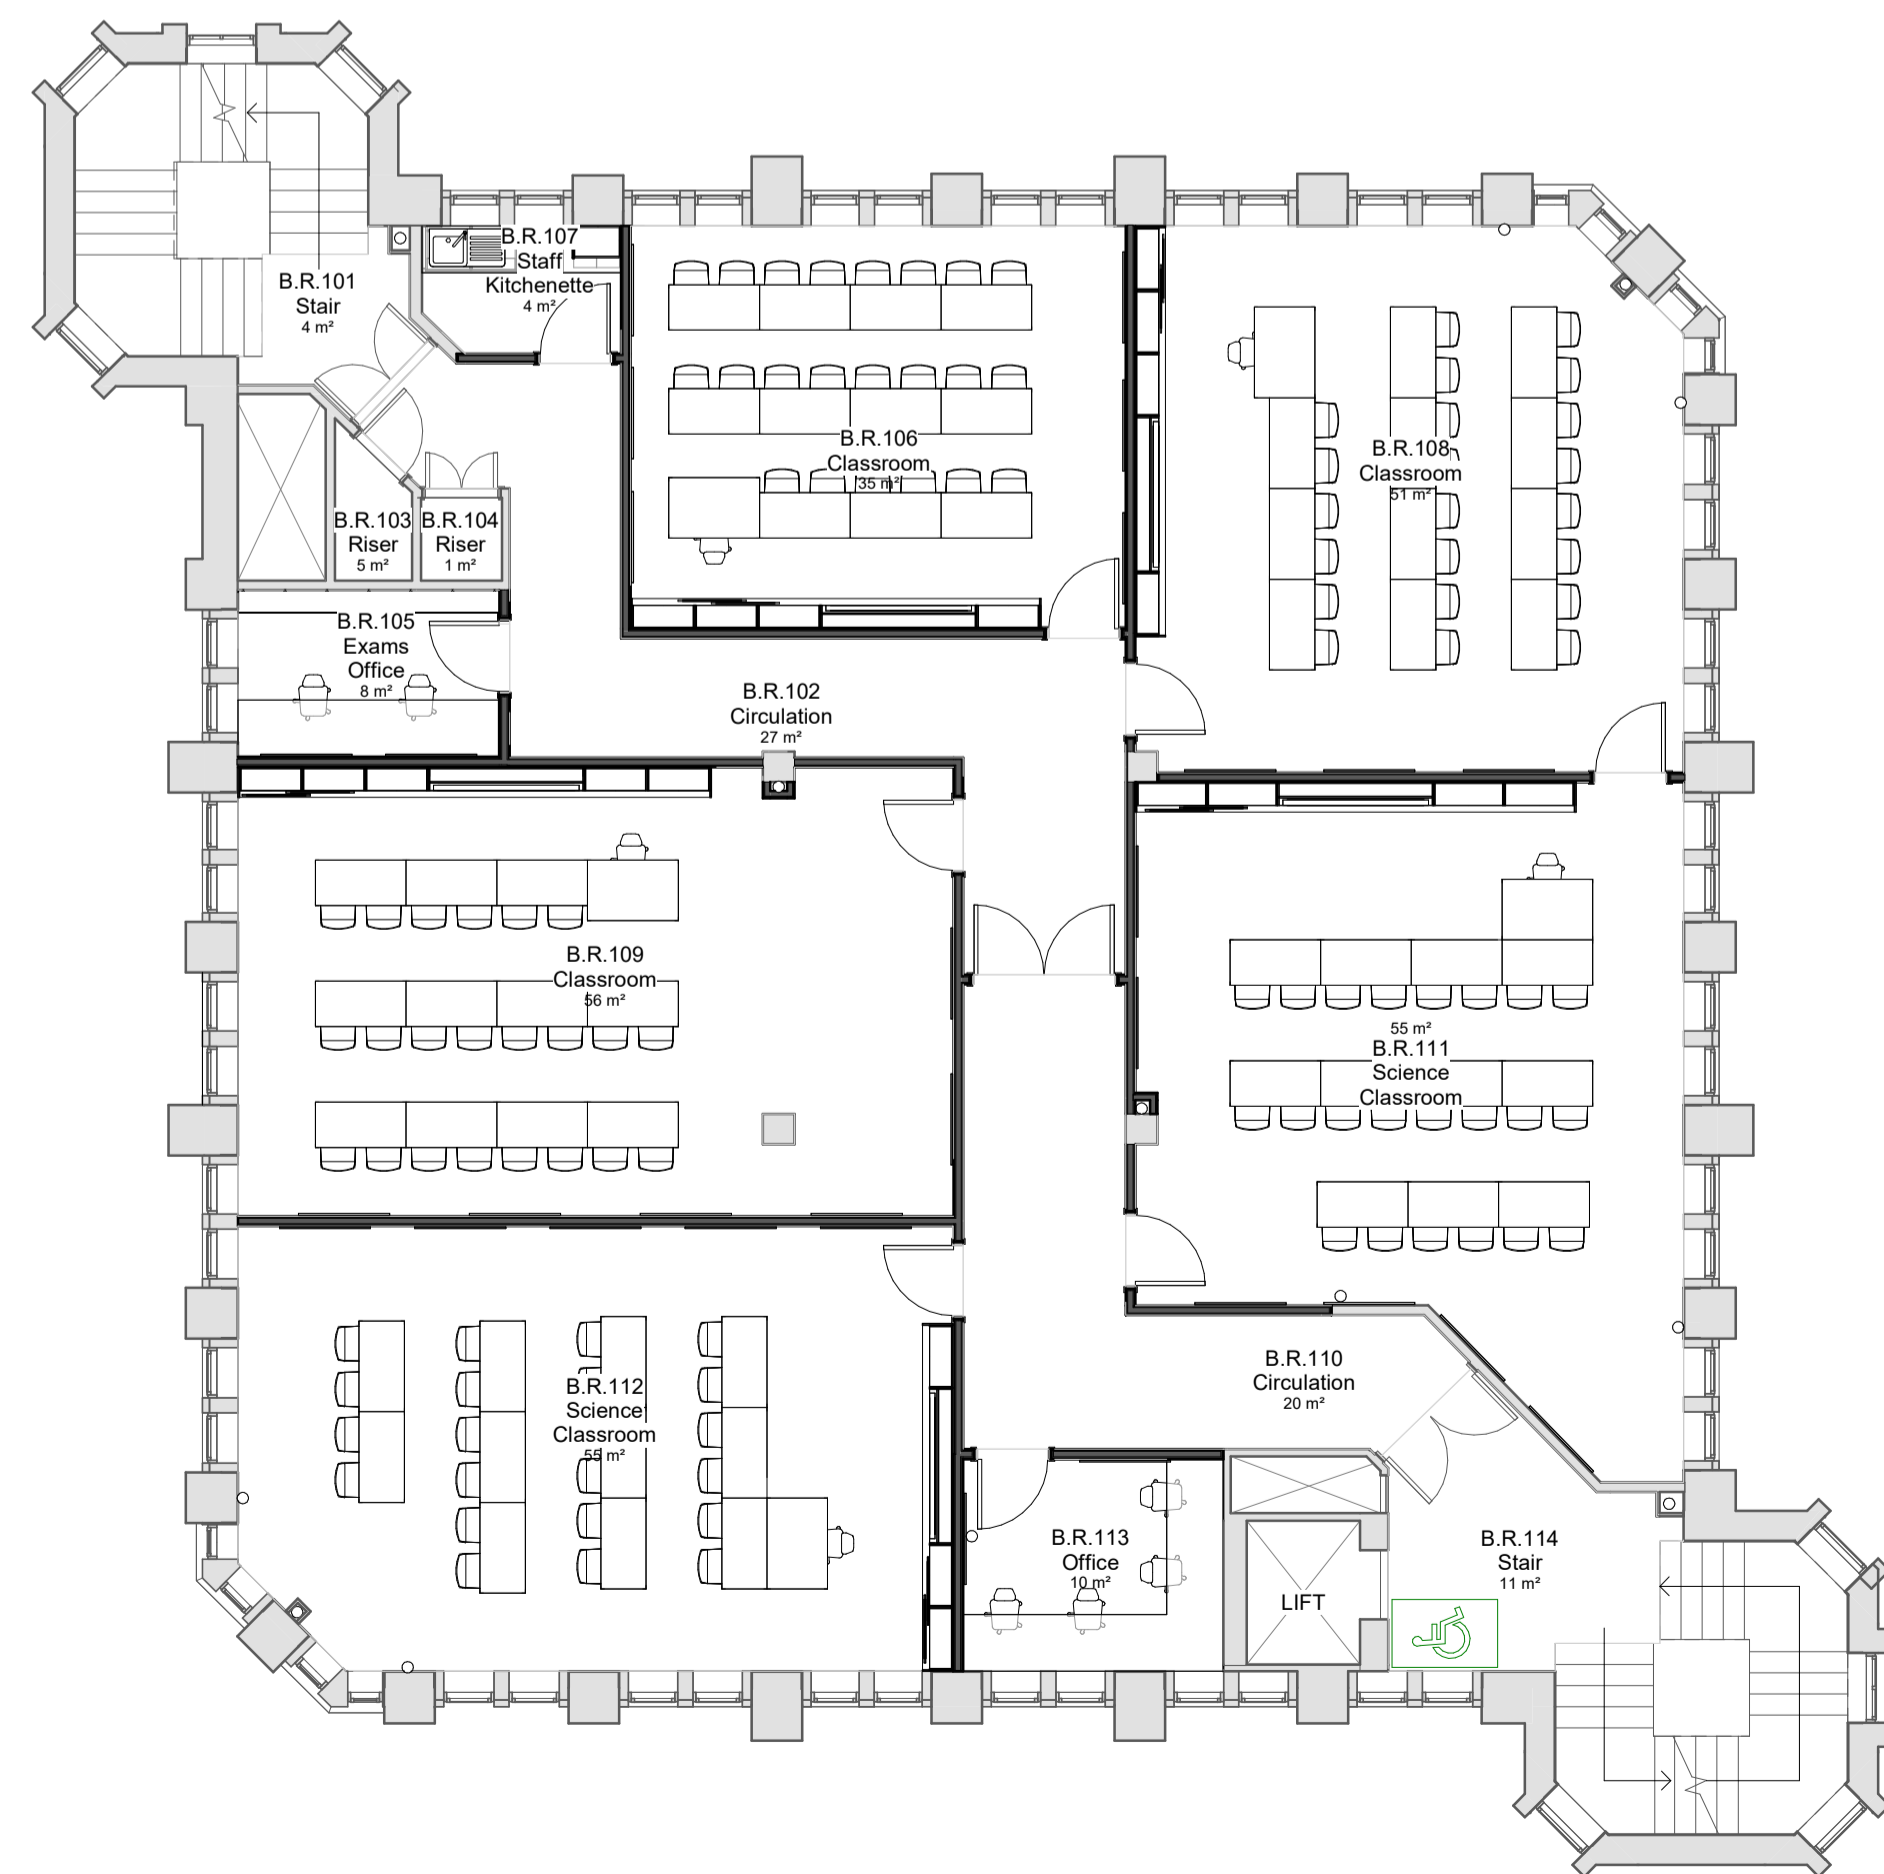

3 SCTL First Floor Plan - Proposed

1:100

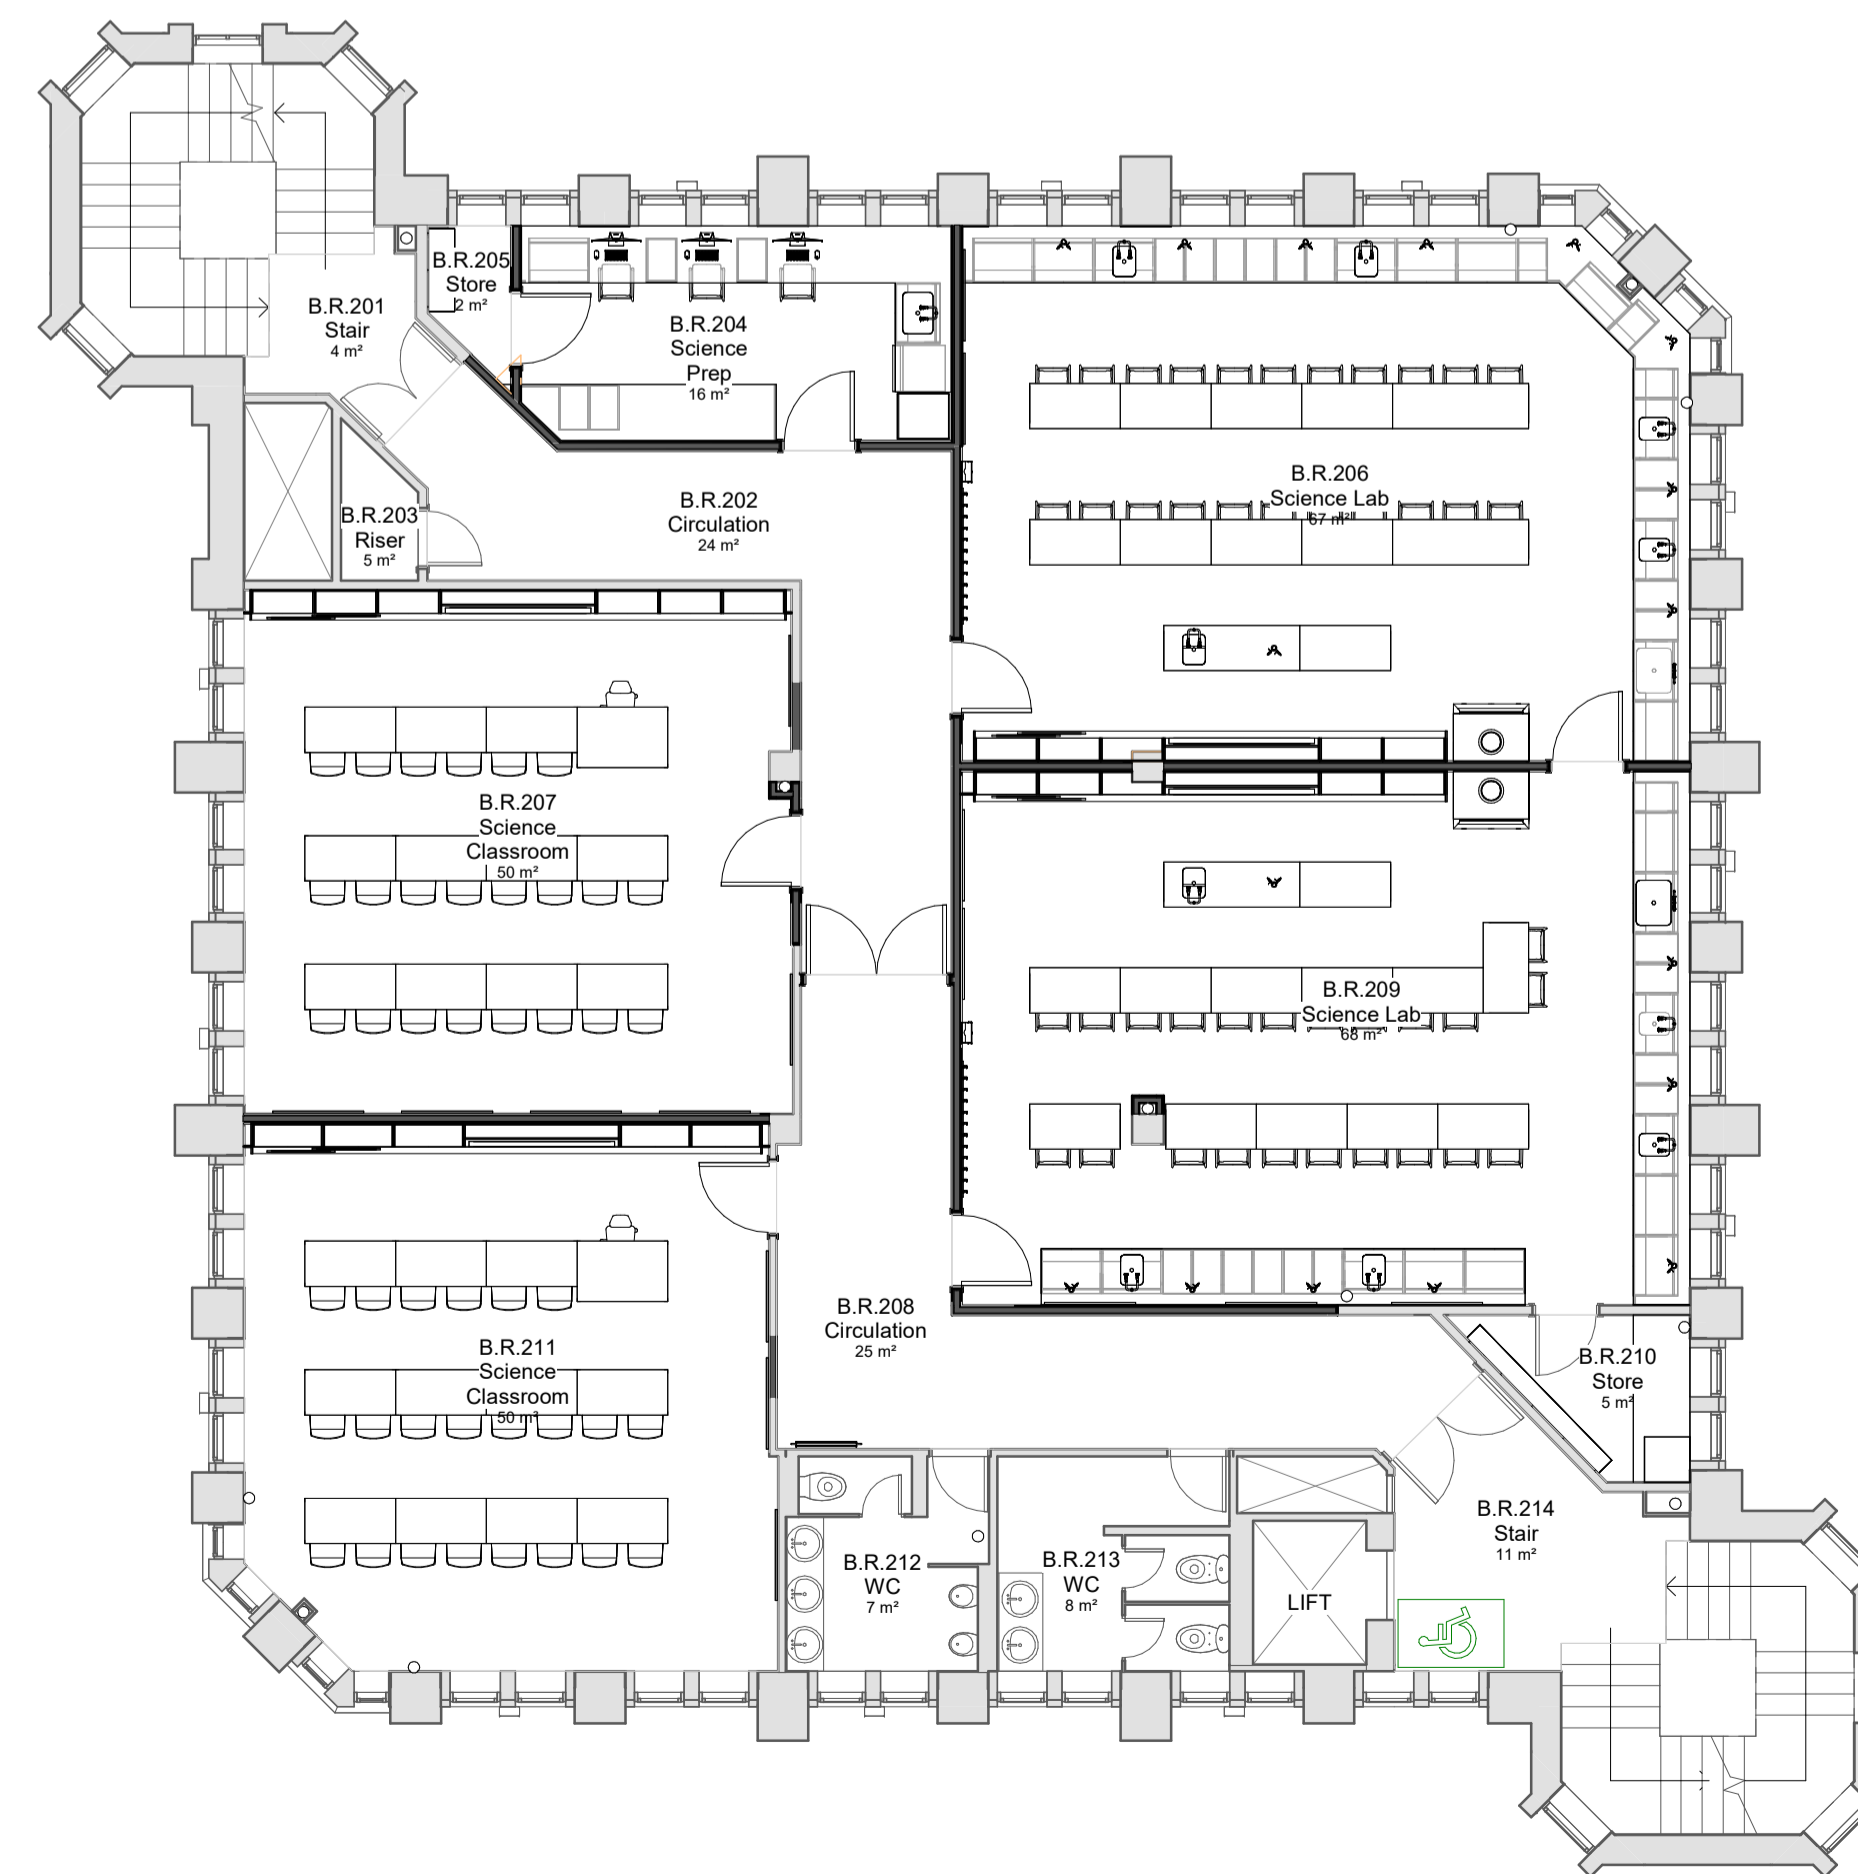

4 SCTL Second Floor Plan - Proposed

1:100

P03	Revised for Planning	21.06.24
P02	WIP Issue	14.06.24
P01	Planning Issue	16.02.24

REV	DESCRIPTION	DATE
-----	-------------	------

IID 10 Archway
Richmond Place
15 Pinnerham Road
Richmond
TW10 6TP
info@iid.co.uk
020 3274 1000
www.iid.co.uk

CLIENT
Thomas's London Day Schools

PROJECT
Thomas's College - SCT Library

DRAWING TITLE
SCTL - Proposed Plans - Sheet 1

SCALE @ A1: As indicated

DRAWING NUMBER	REV
1714 IID PL XX DR A-1060 P03	