



Proposed GA Plan Legend

- EXISTING
- PROPOSED

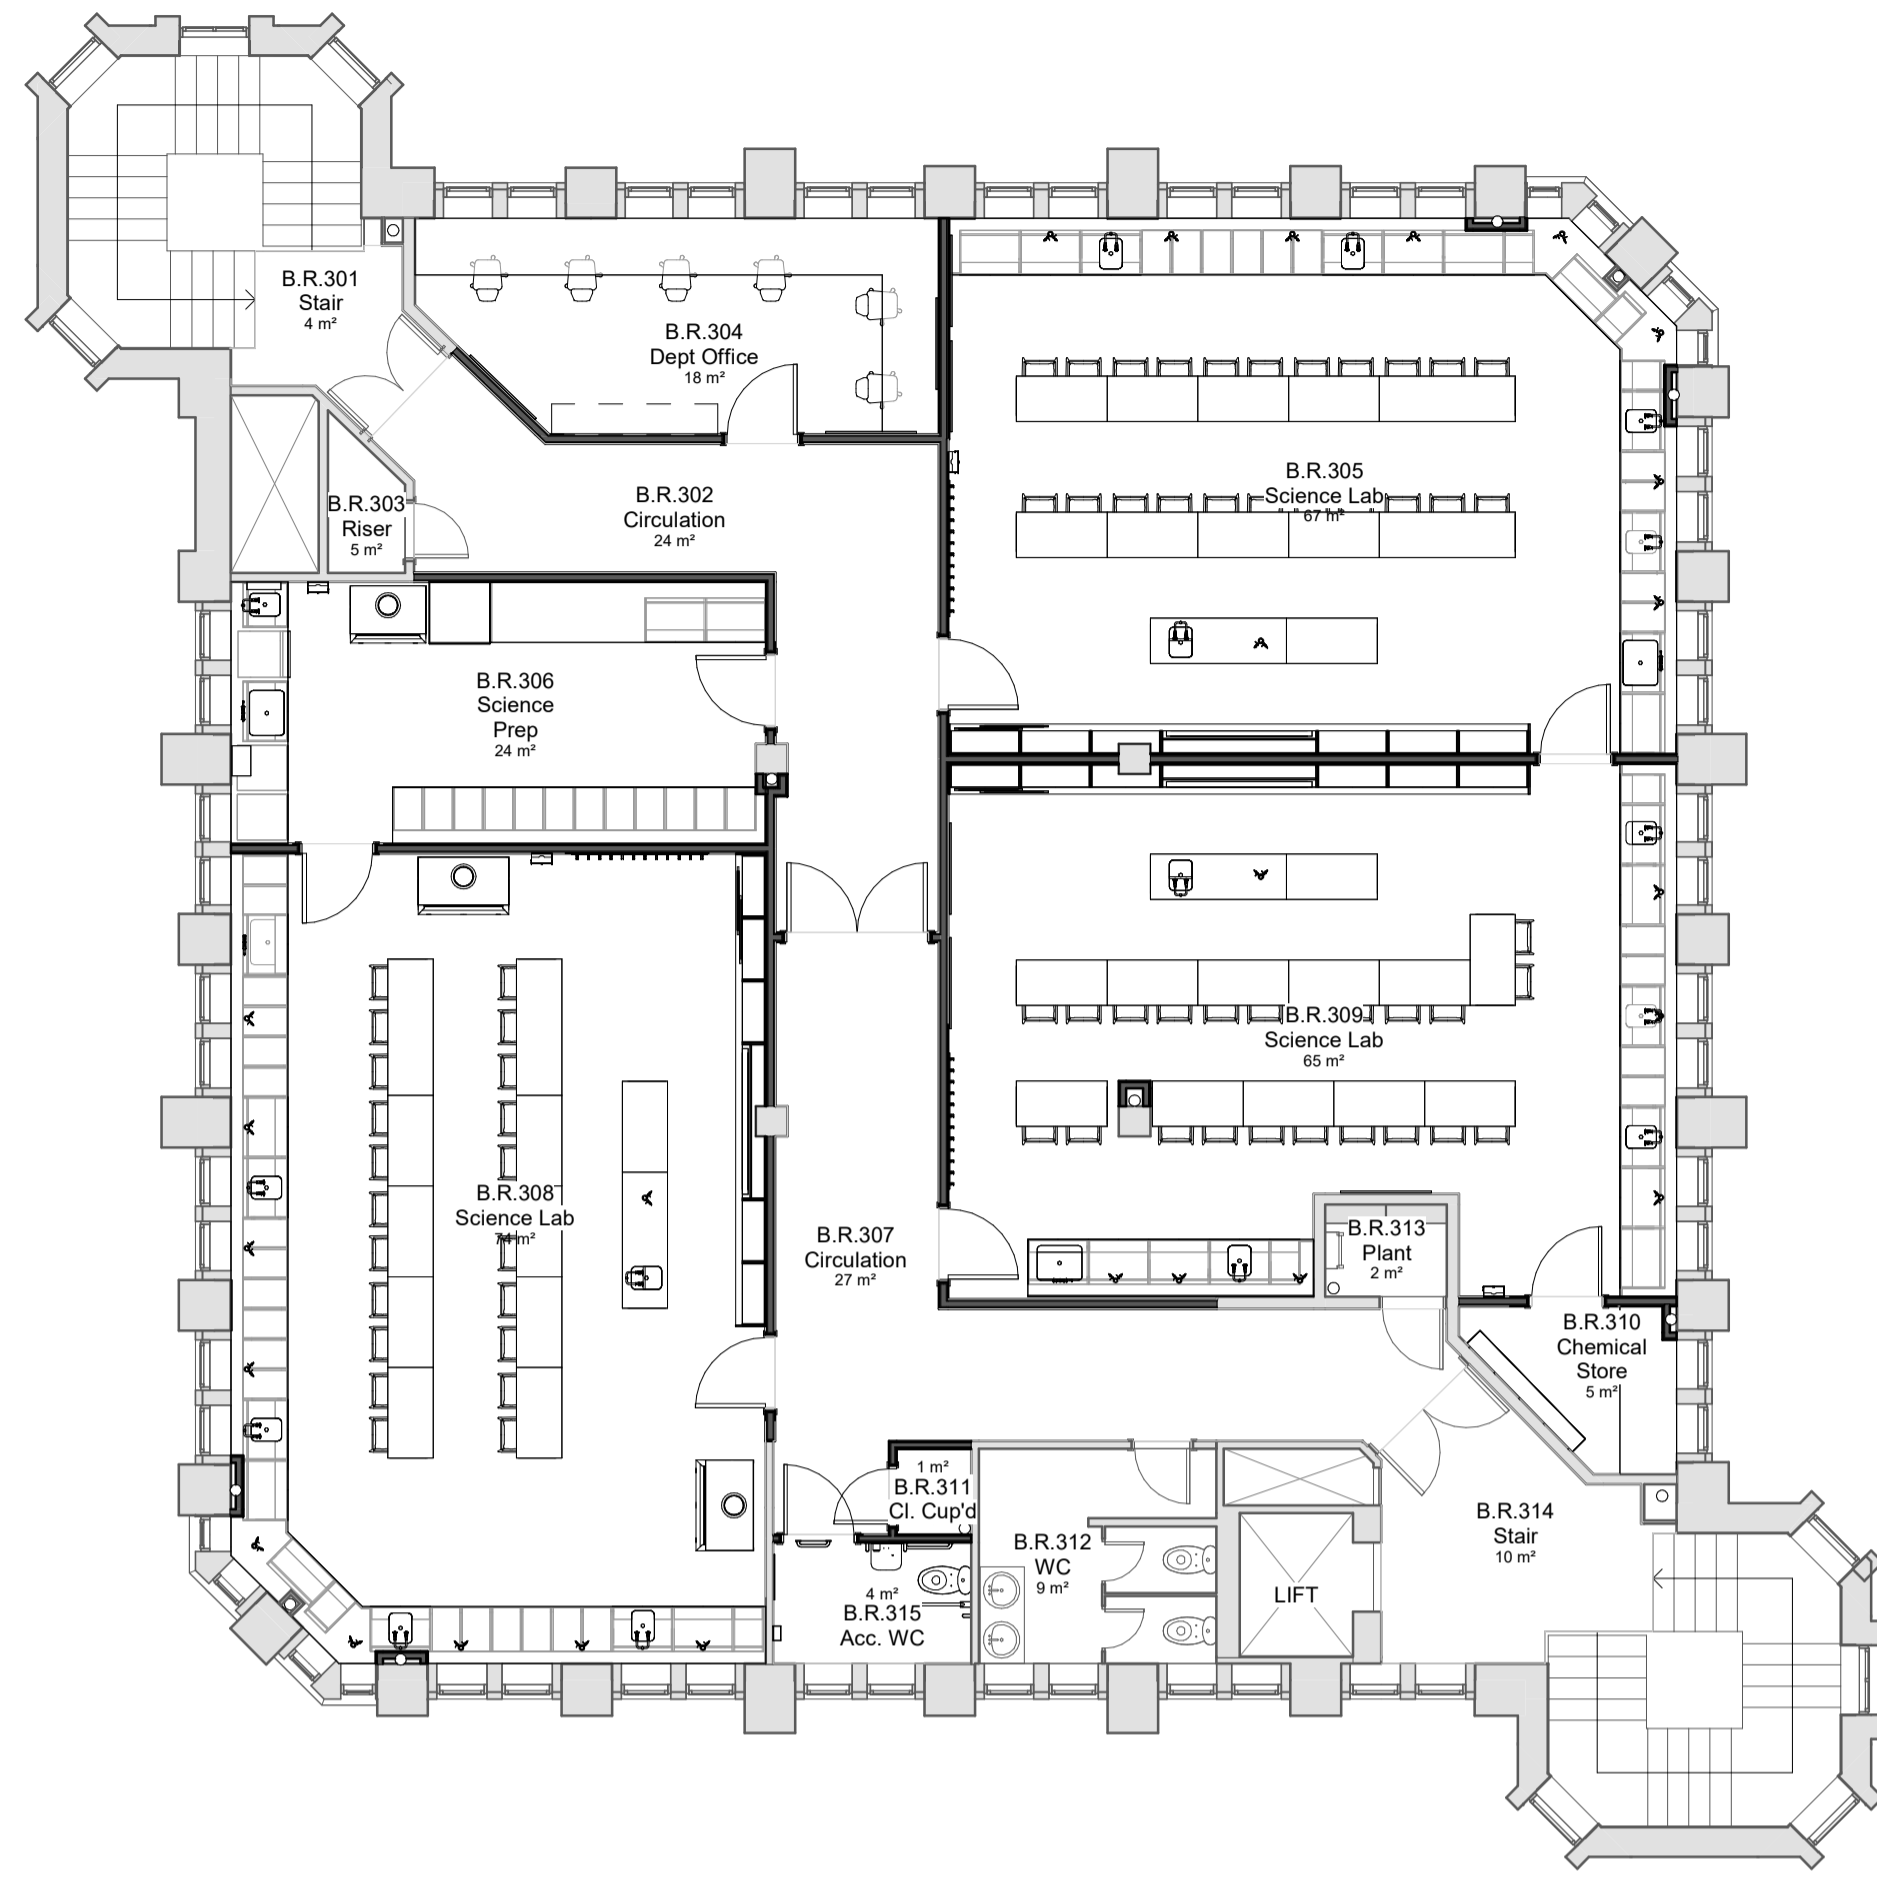

1 SCTL Third Floor Plan - Proposed
1:100

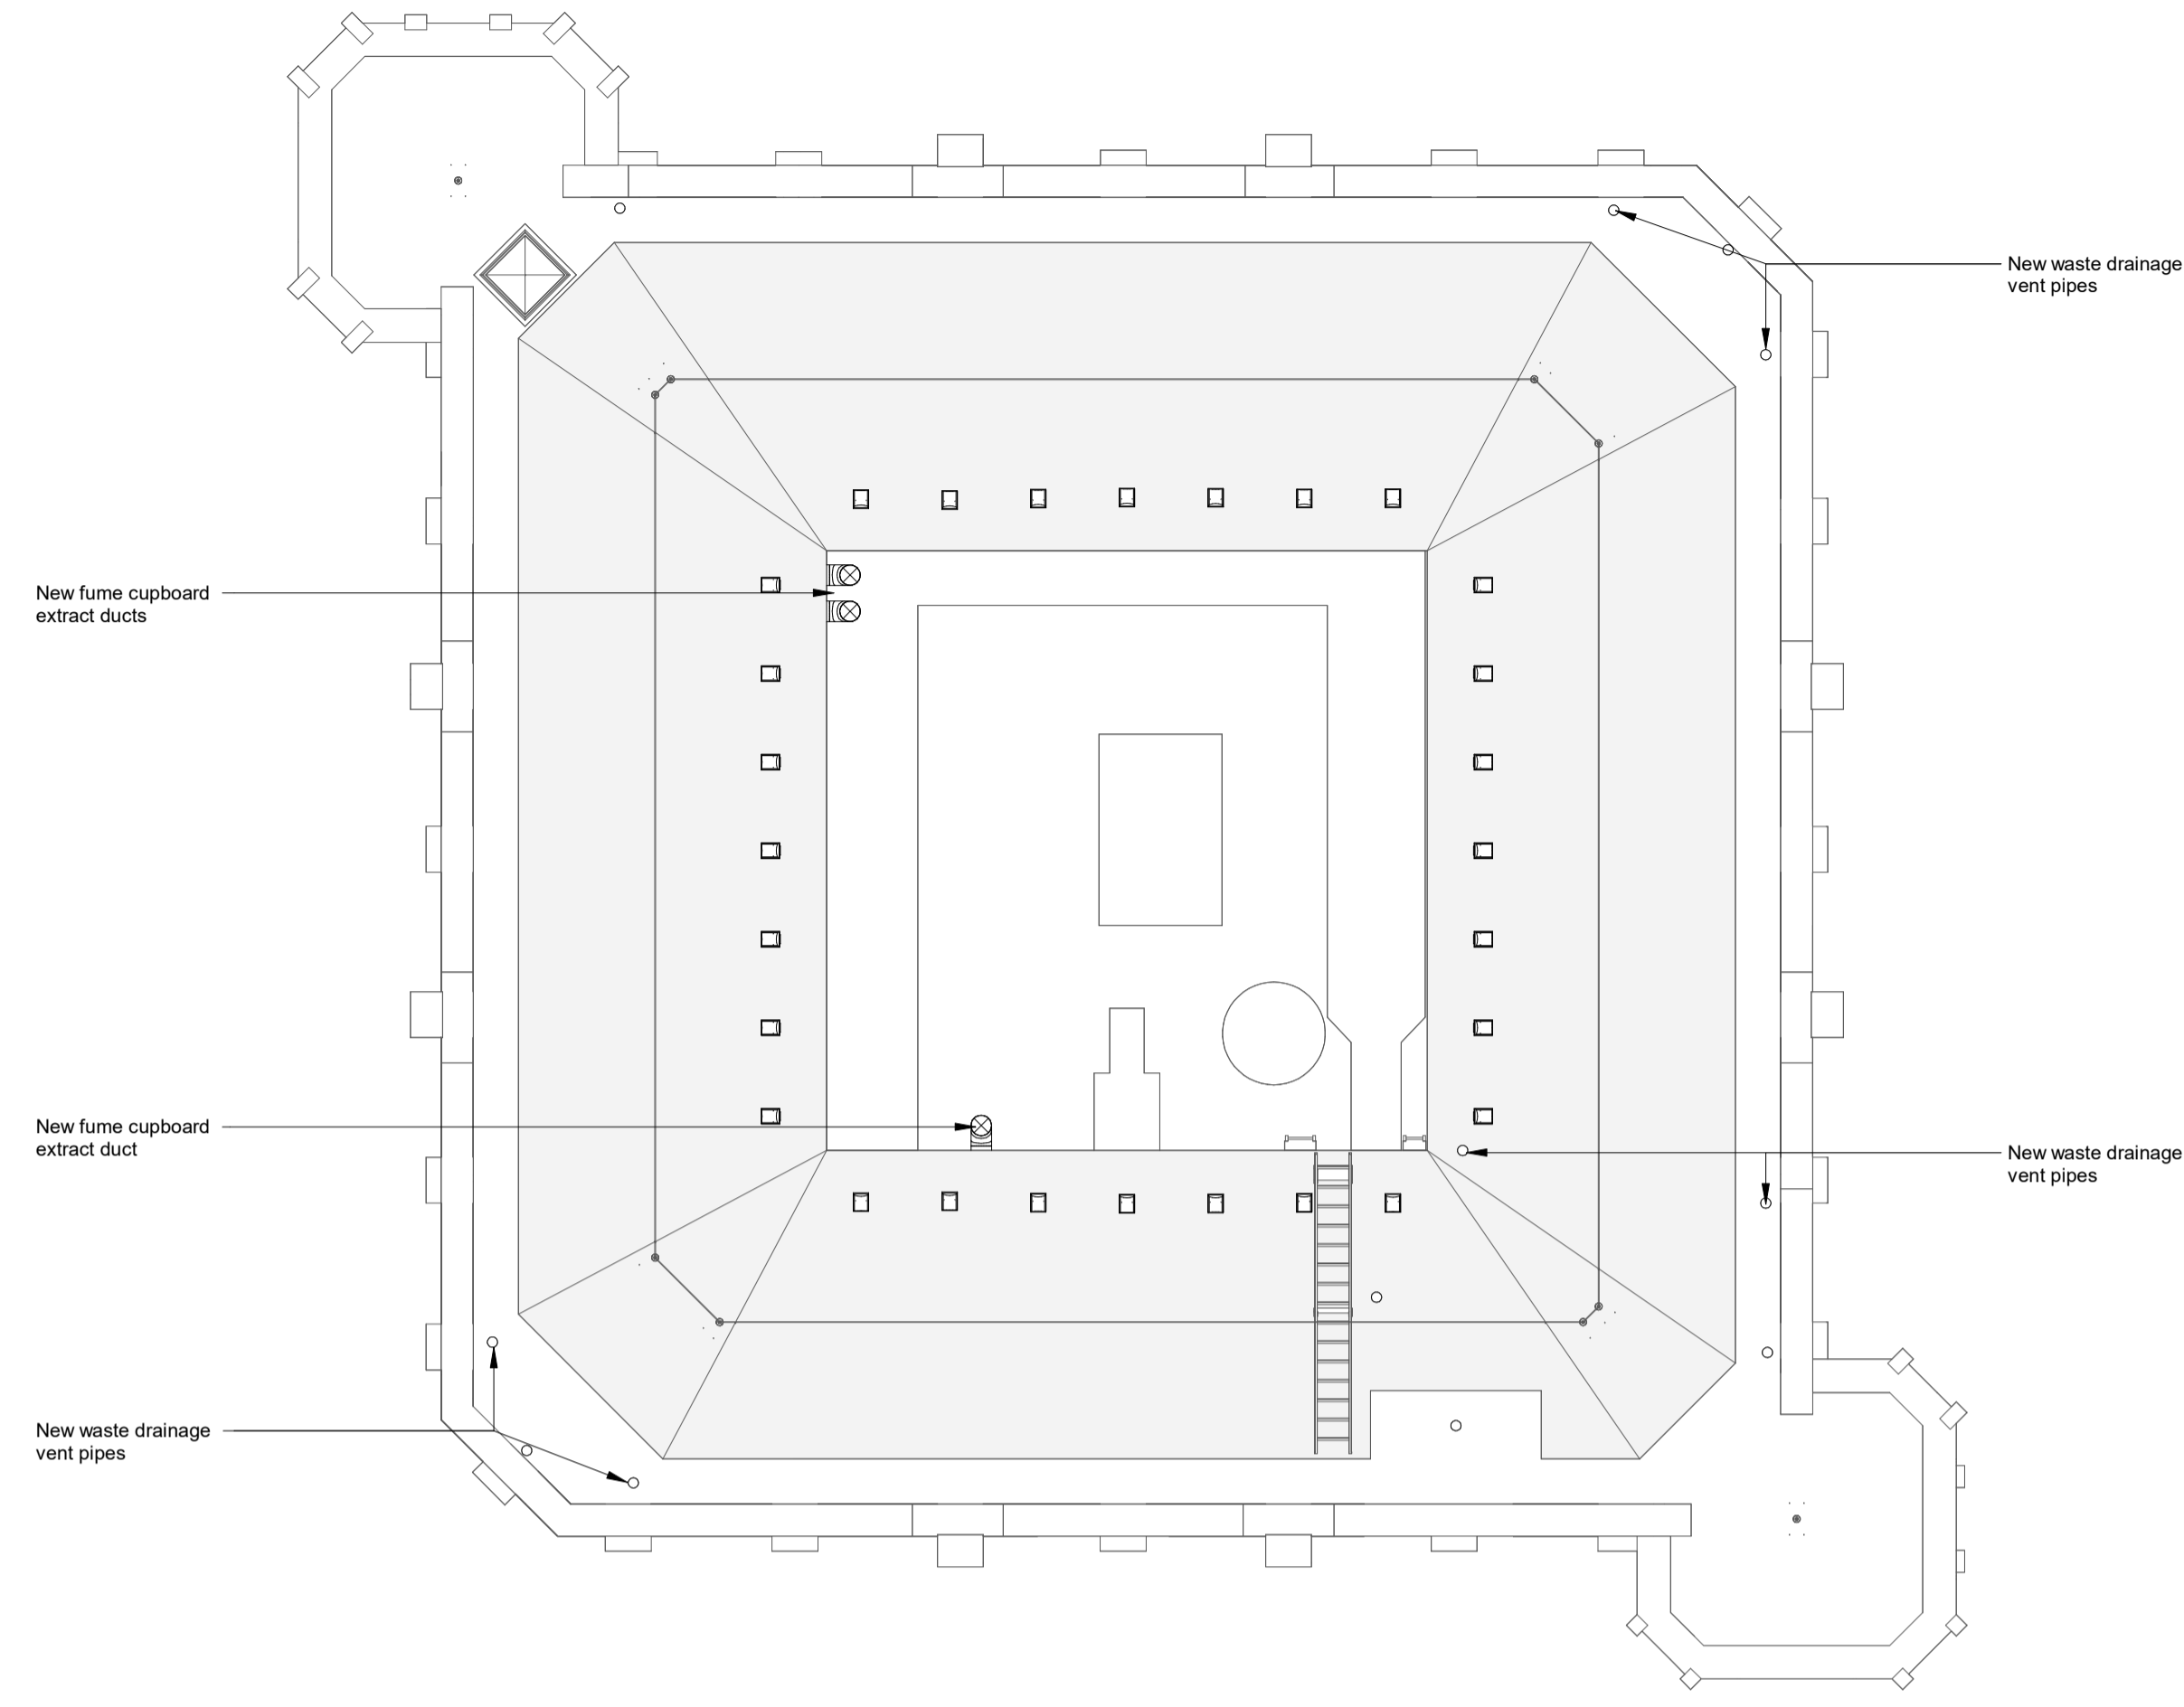

2 SCTL Roof Plan - Proposed
1:100

P03	Revised for Planning	21.06.24
P02	WIP Issue	14.06.24
P01	Planning Issue	16.02.24

REV	DESCRIPTION	DATE
-----	-------------	------

IID 10 Archway
Richmond Place
Richmond
TW9 1DP
info@iid.co.uk
020 3774 1000
www.iid.co.uk

CLIENT
Thomas's London Day Schools

PROJECT
Thomas's College - SCT Library

DRAWING TITLE
SCTL - Proposed Plans - Sheet 2

SCALE @ A1: As indicated

DRAWING NUMBER	REV
1714 IID PL XX DR A-1061	P03