

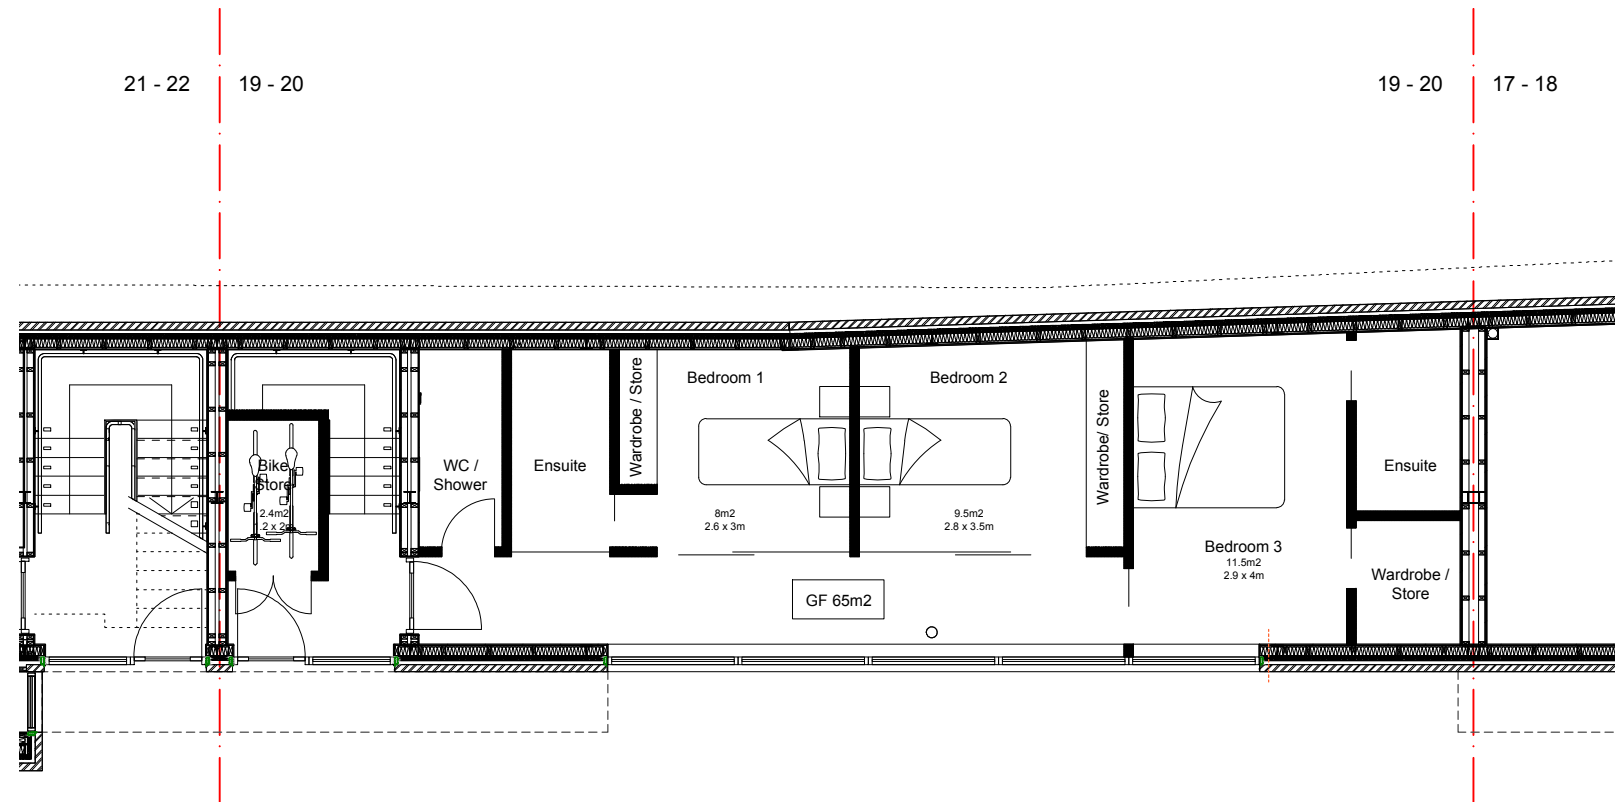


**Proposed Ground Floor - Option A**

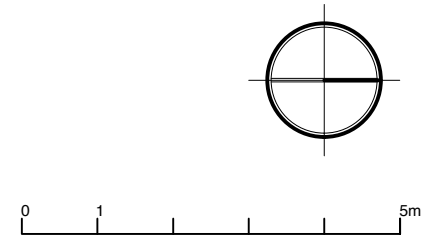

**Proposed First Floor**

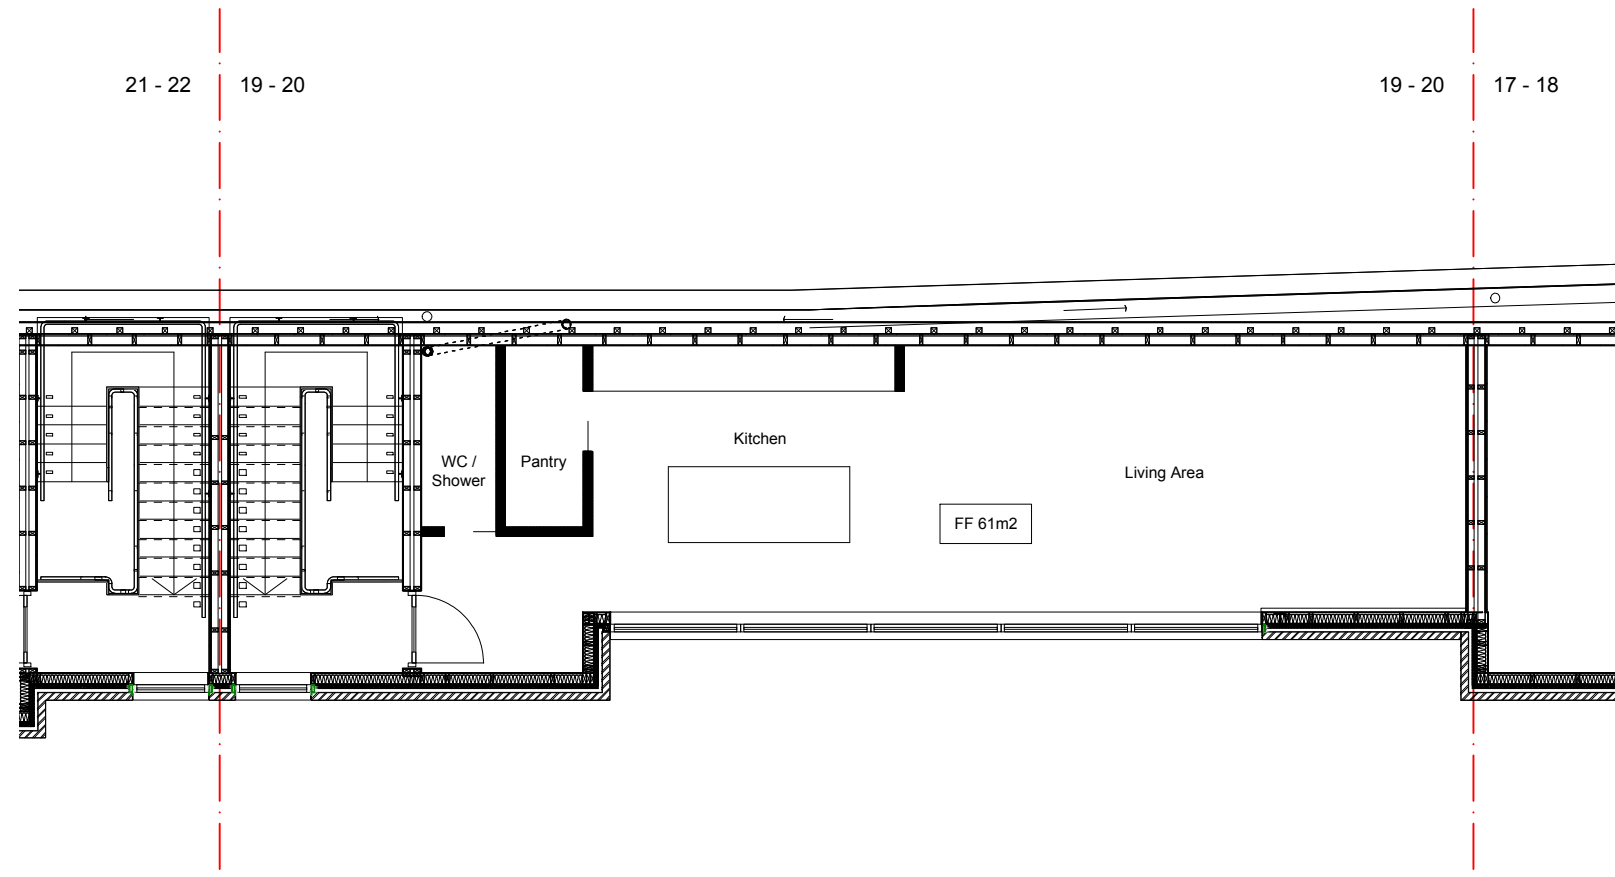

**aoi**  
ASSOCIATION OF IDEAS

14 Station Point  
121 Sandycombe Road  
Richmond, TW9 2AD  
T: 020 8939 2200  
E: aoi@aoi.uk.com  
W: aoi.uk.com

Job No.	Drawn by	Stage	Drwg. no.	Revision	Scale
898-19/20	LC	PLANNING	020A	/	1:100@A3
Date	15/04/2024				
Title	Proposed Ground and First Floor Plans				

Daphne Rowan  
19 - 20 Station Point  
121 Sandycombe Road  
Richmond TW9 2AD

Revision Notes

**Drwg. Notes**

- The contents of this drawing are Copyright AOI Limited Liability Partnership.
- All dimensions to be checked on site.