



# CURRENT SITUATION

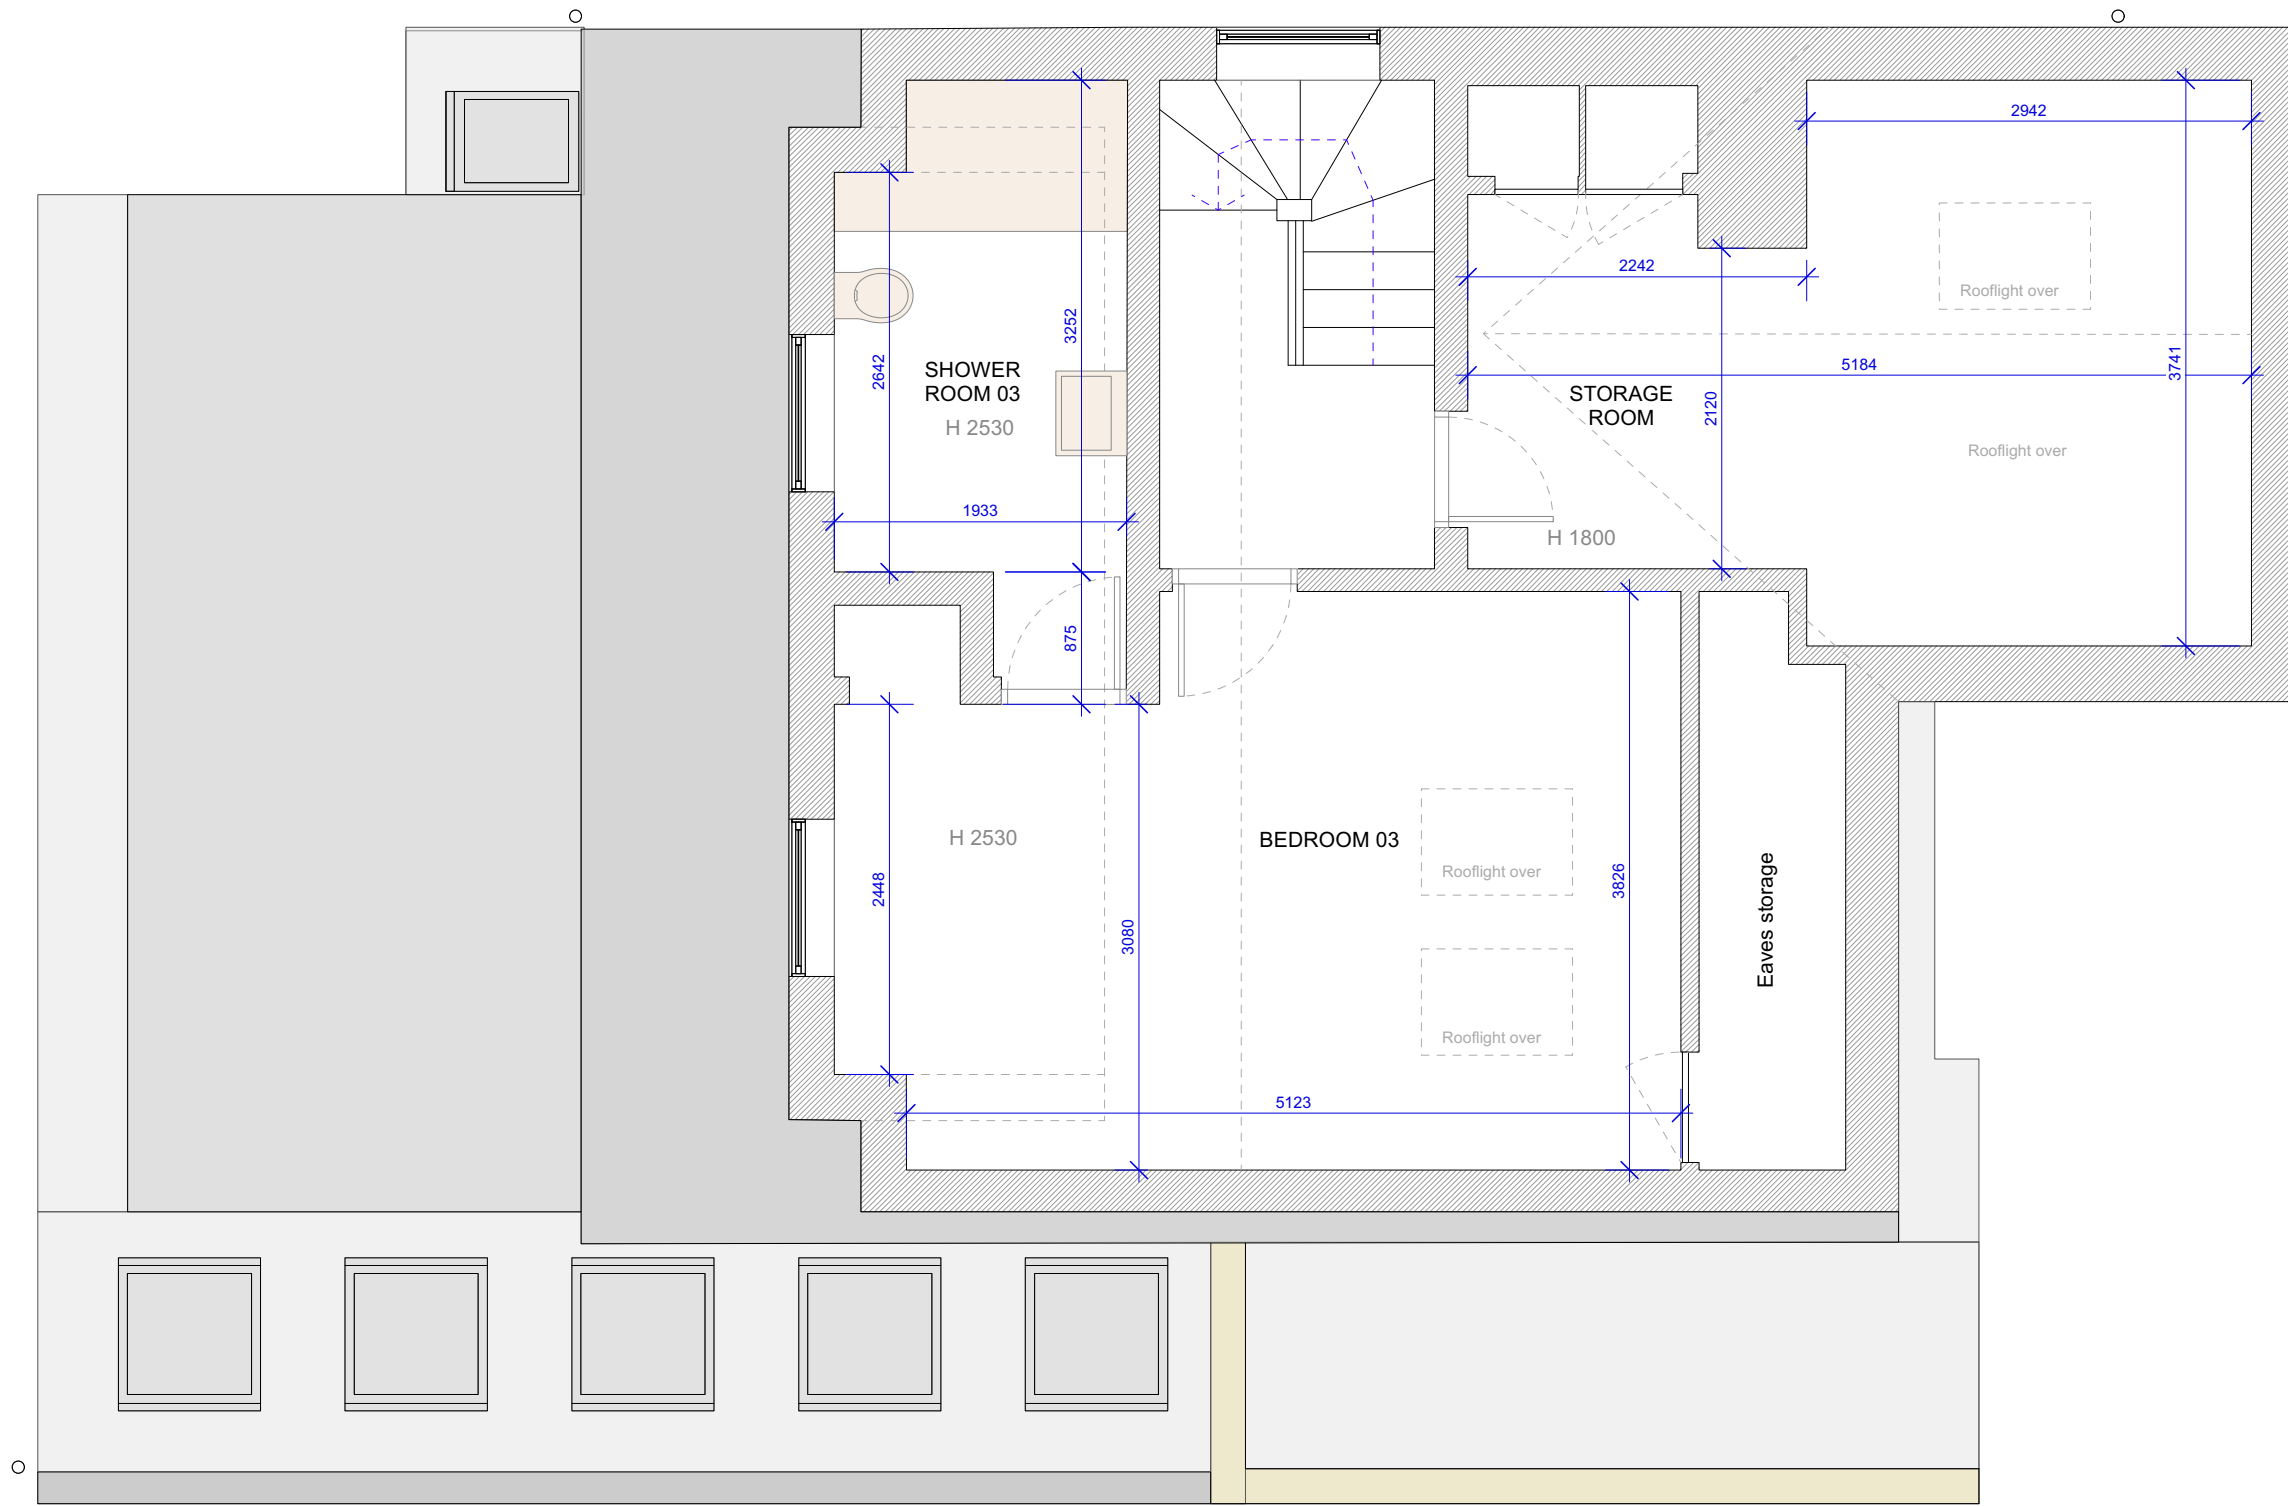

1 SECOND FLOOR PLAN  
Scale: 1:50

 

## ULLSWATER ROAD PROJECT

Project  
11 Ullswater Road  
London SW13 9PL

Title CURRENT SITUATION  
SECOND FLOOR PLAN

03

Scale @ A3: 1:50

Date: 08-07-24  
REV A

NB: All Dimensions must be checked and verified on site before commencing any work or producing construction drawings. The originator should be notified immediately of any discrepancy.