



PROPOSAL

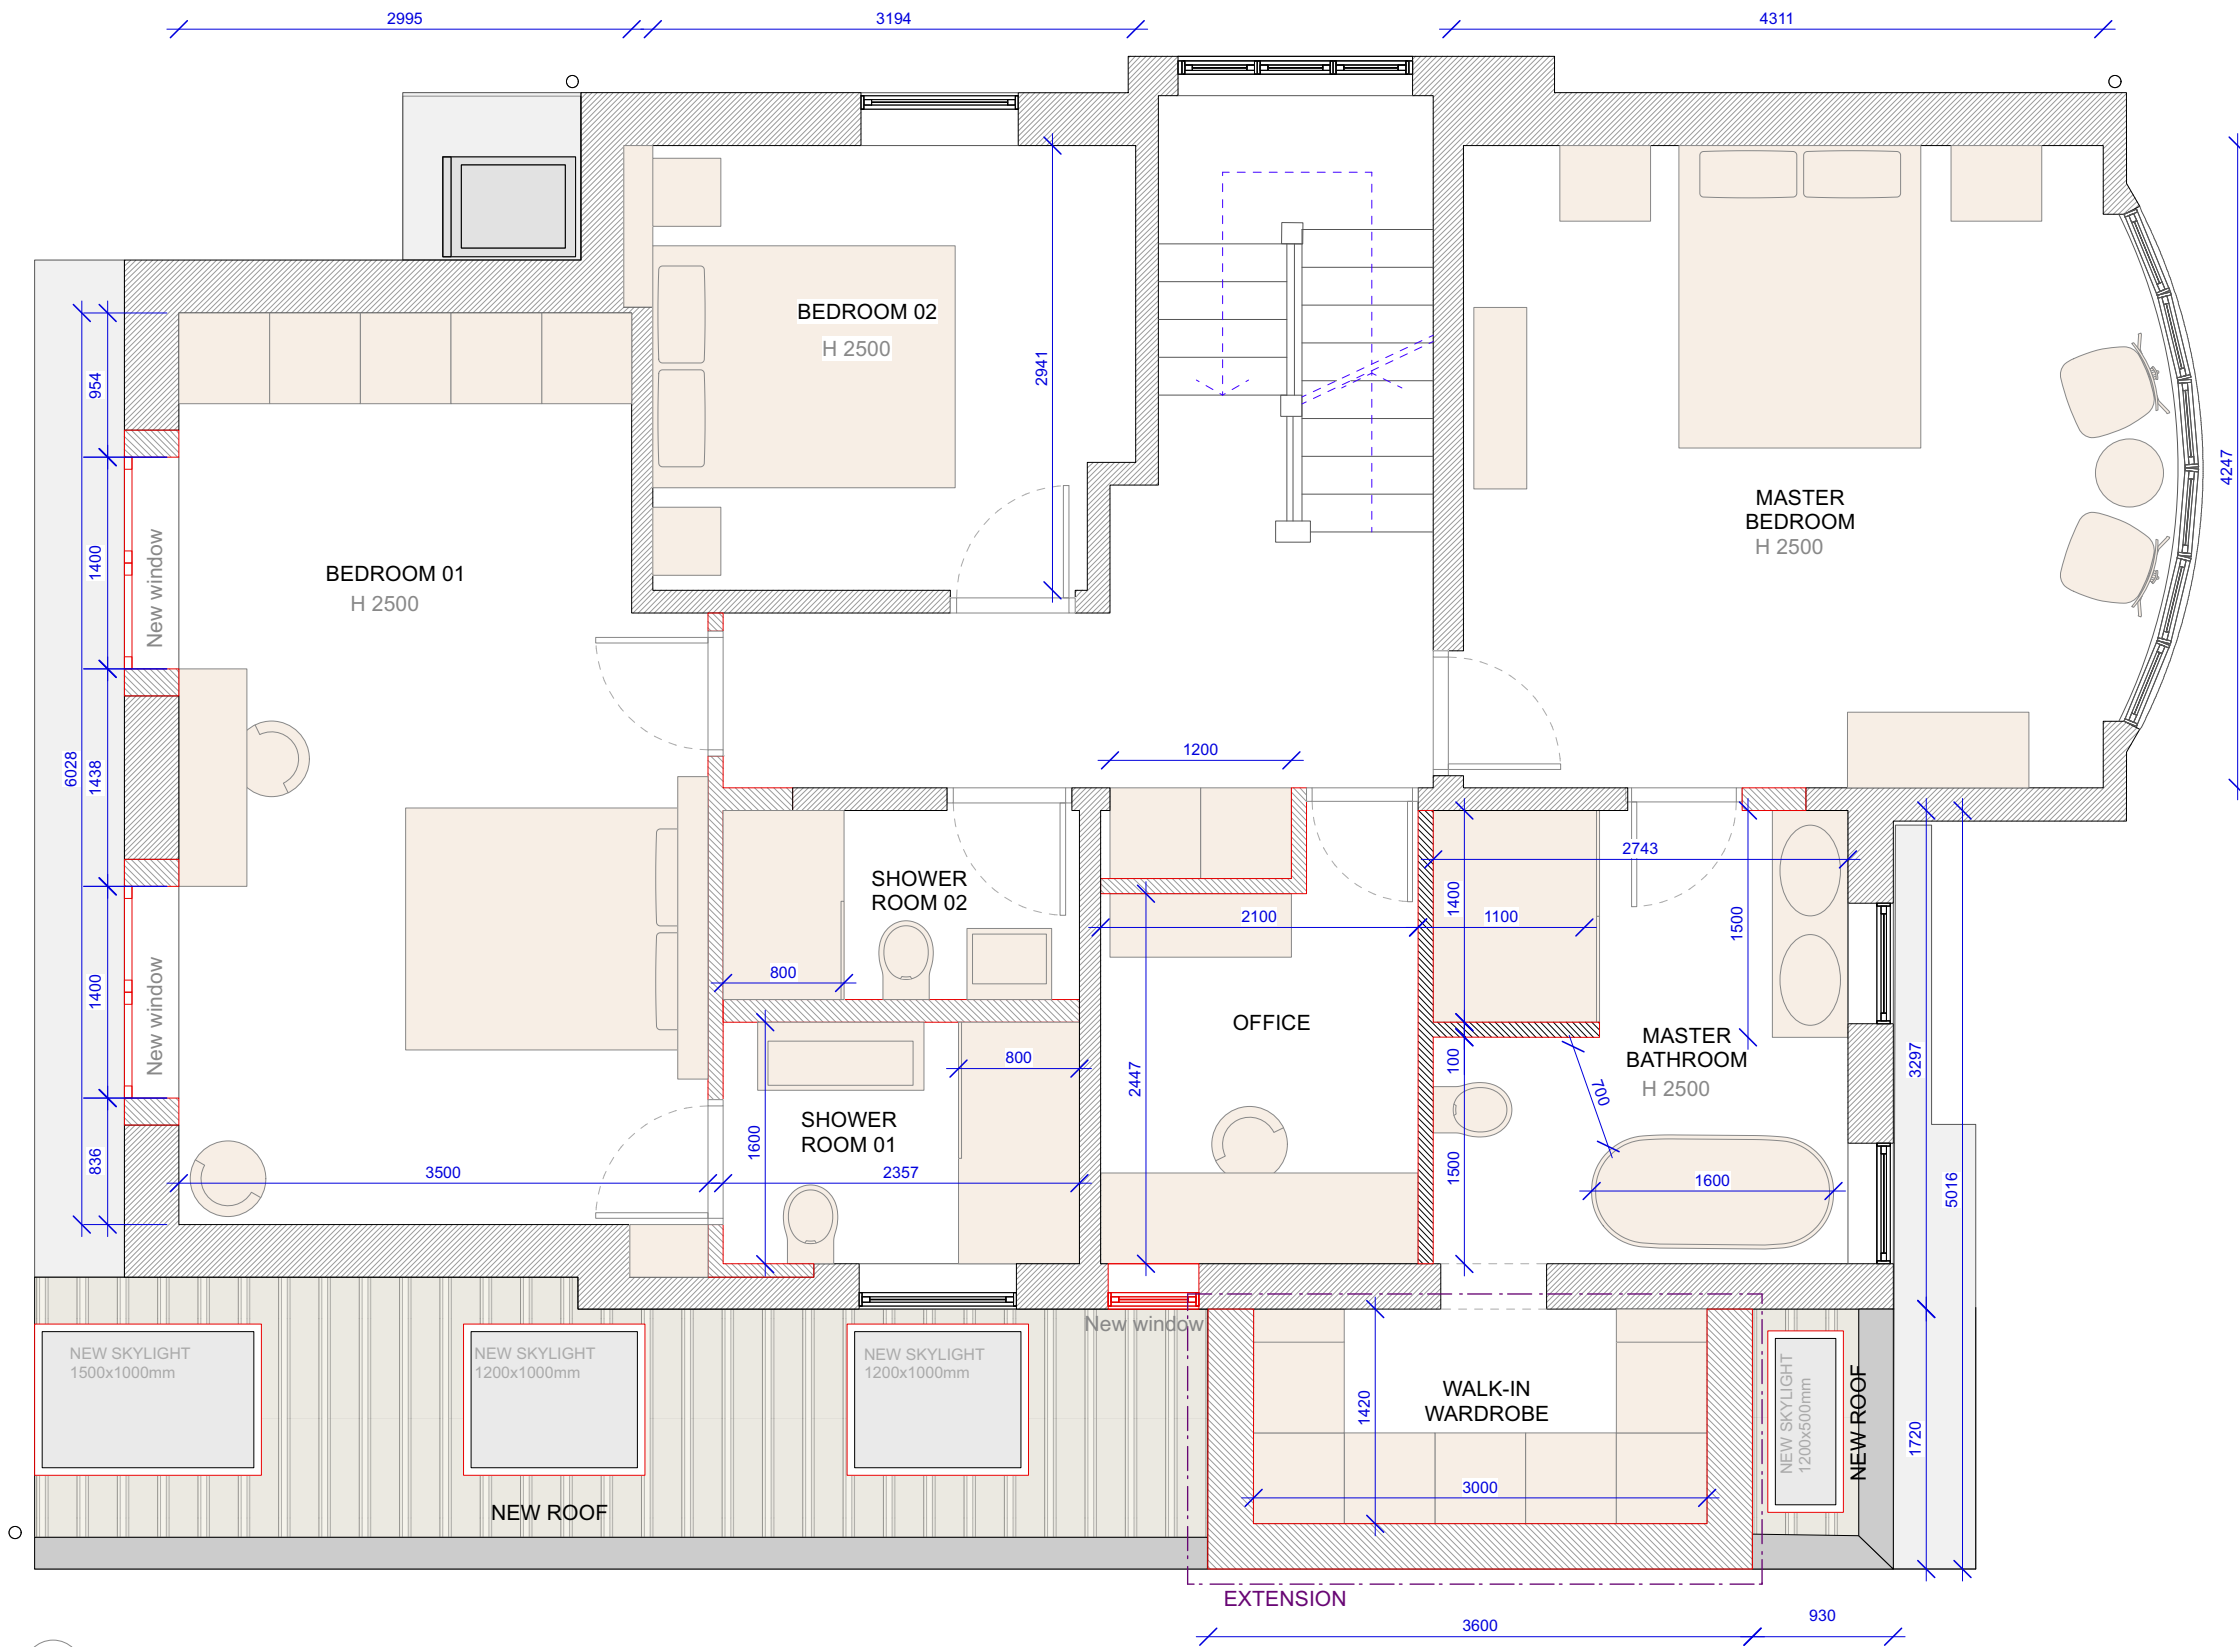

1 FIRST FLOOR PLAN
Scale: 1:50

 

ULLSWATER ROAD PROJECT

Project
11 Ullswater Road
London SW13 9PL

Title PROPOSAL | 05
FIRST FLOOR PLAN

Scale @ A3: 1:50 Date: 08-07-24
REV A

NB: All Dimensions must be checked and verified on site before commencing any work or producing construction drawings. The originator should be notified immediately of any discrepancy.