




# PROPOSAL

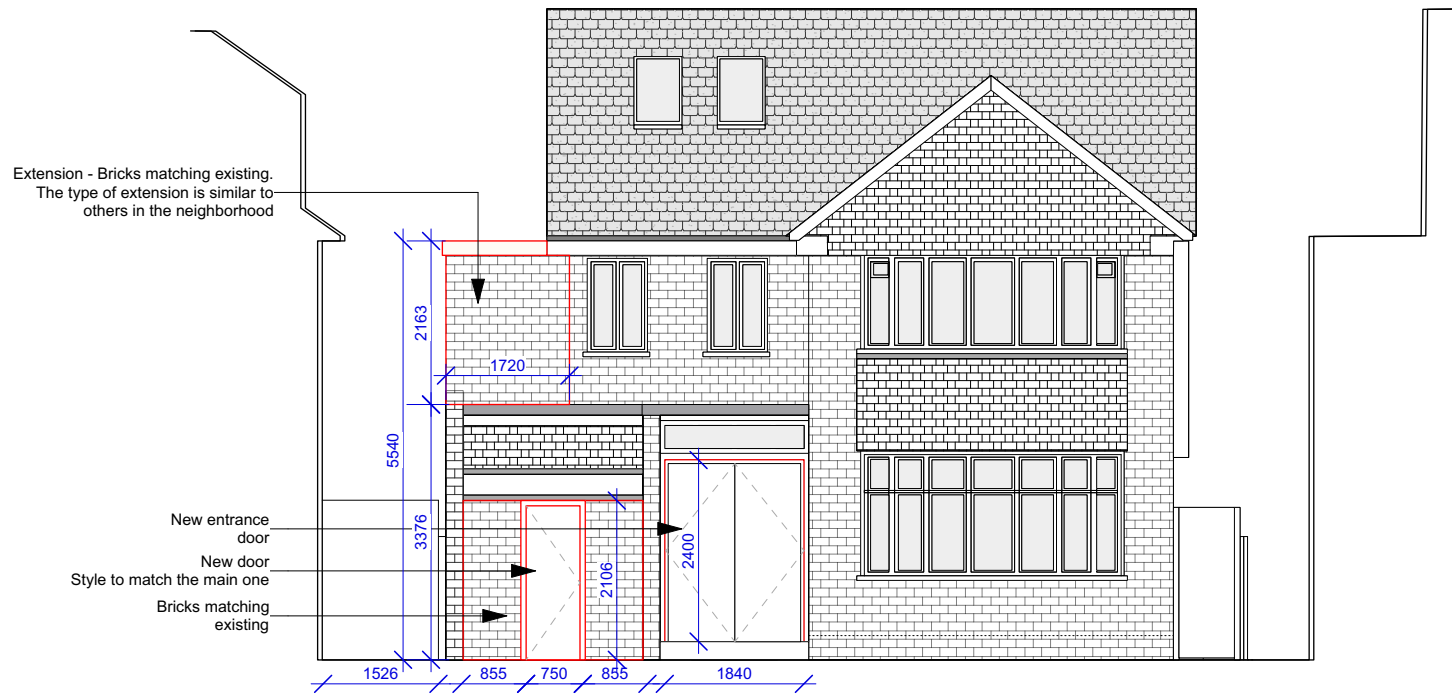

1 FRONT ELEVATION  
Scale: 1:100

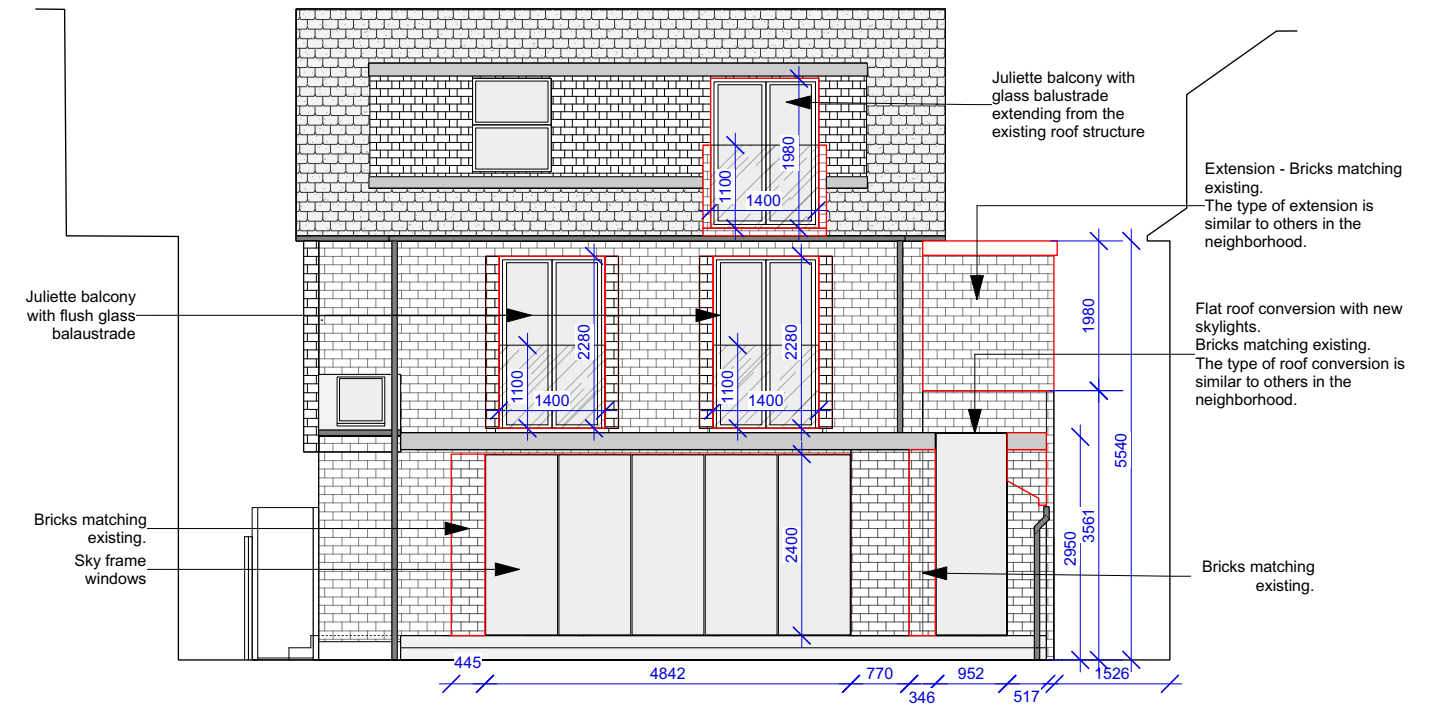


1 REAR ELEVATION  
Scale: 1:100

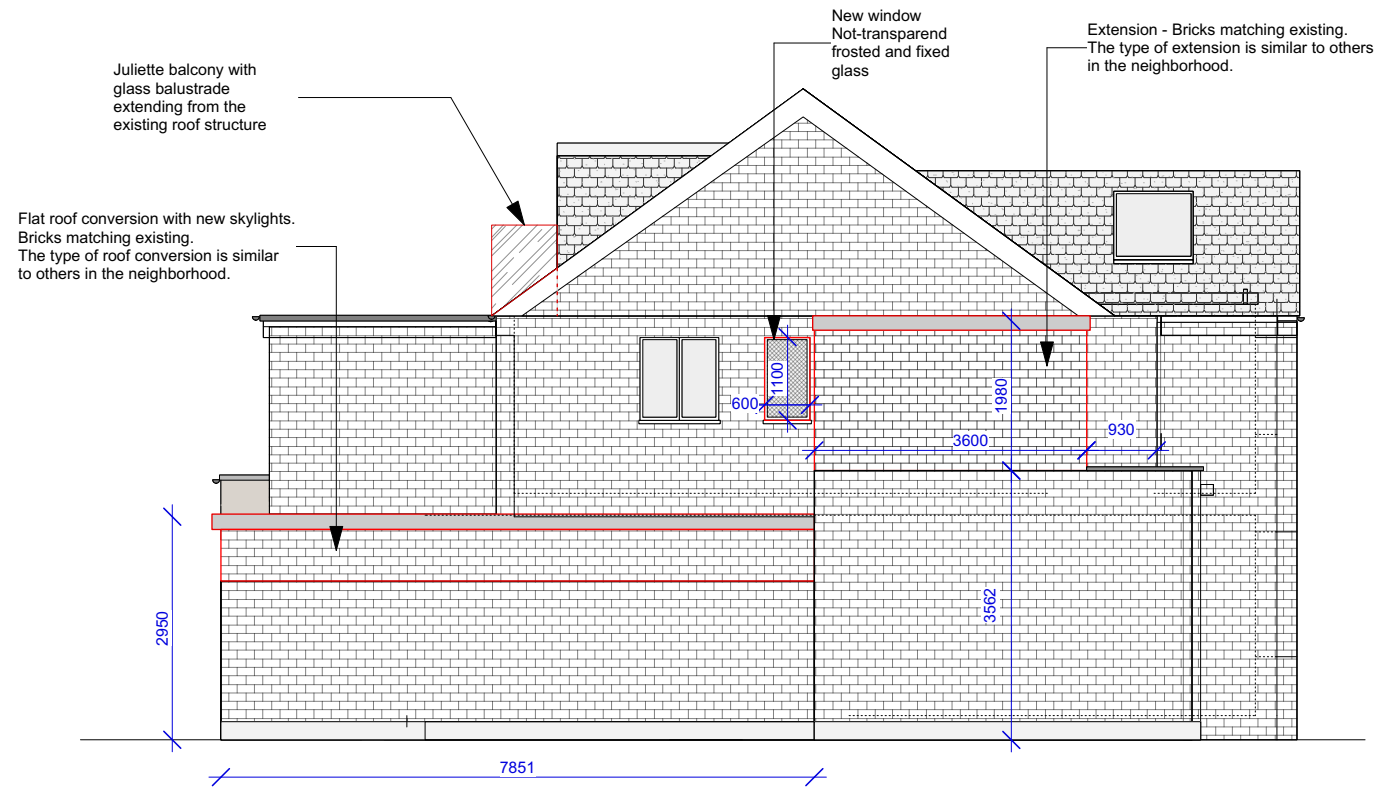

1 SIDE ELEVATION  
Scale: 1:100



REFERENCE IMAGE,  
ENTRANCE DOORS

 

## ULLSWATER ROAD PROJECT

Project  
11 Ullswater Road  
London SW13 9PL

Title  
PROPOSED  
EXTERNAL ELEVATIONS | 08

Scale @ A3: 1:50 Date: 08-07-24  
REV A

NB: All Dimensions must be checked and verified on site before commencing any work or producing construction drawings. The originator should be notified immediately of any discrepancy.