


| REV. | DATE | UPDATE | DRAWN |
|------|----------|------------------------|-------|
| 01 | 17.07.23 | Issued for information | RS |
| 02 | 28.08.24 | Issued for information | RS |
| 03 | 04.09.24 | Issued for information | RS |
| 04 | 28.09.24 | Issued for information | RS |
| 05 | 28.09.24 | Issued for information | RS |



PROPOSED NORTH ELEVATION



PROPOSED SOUTH ELEVATION

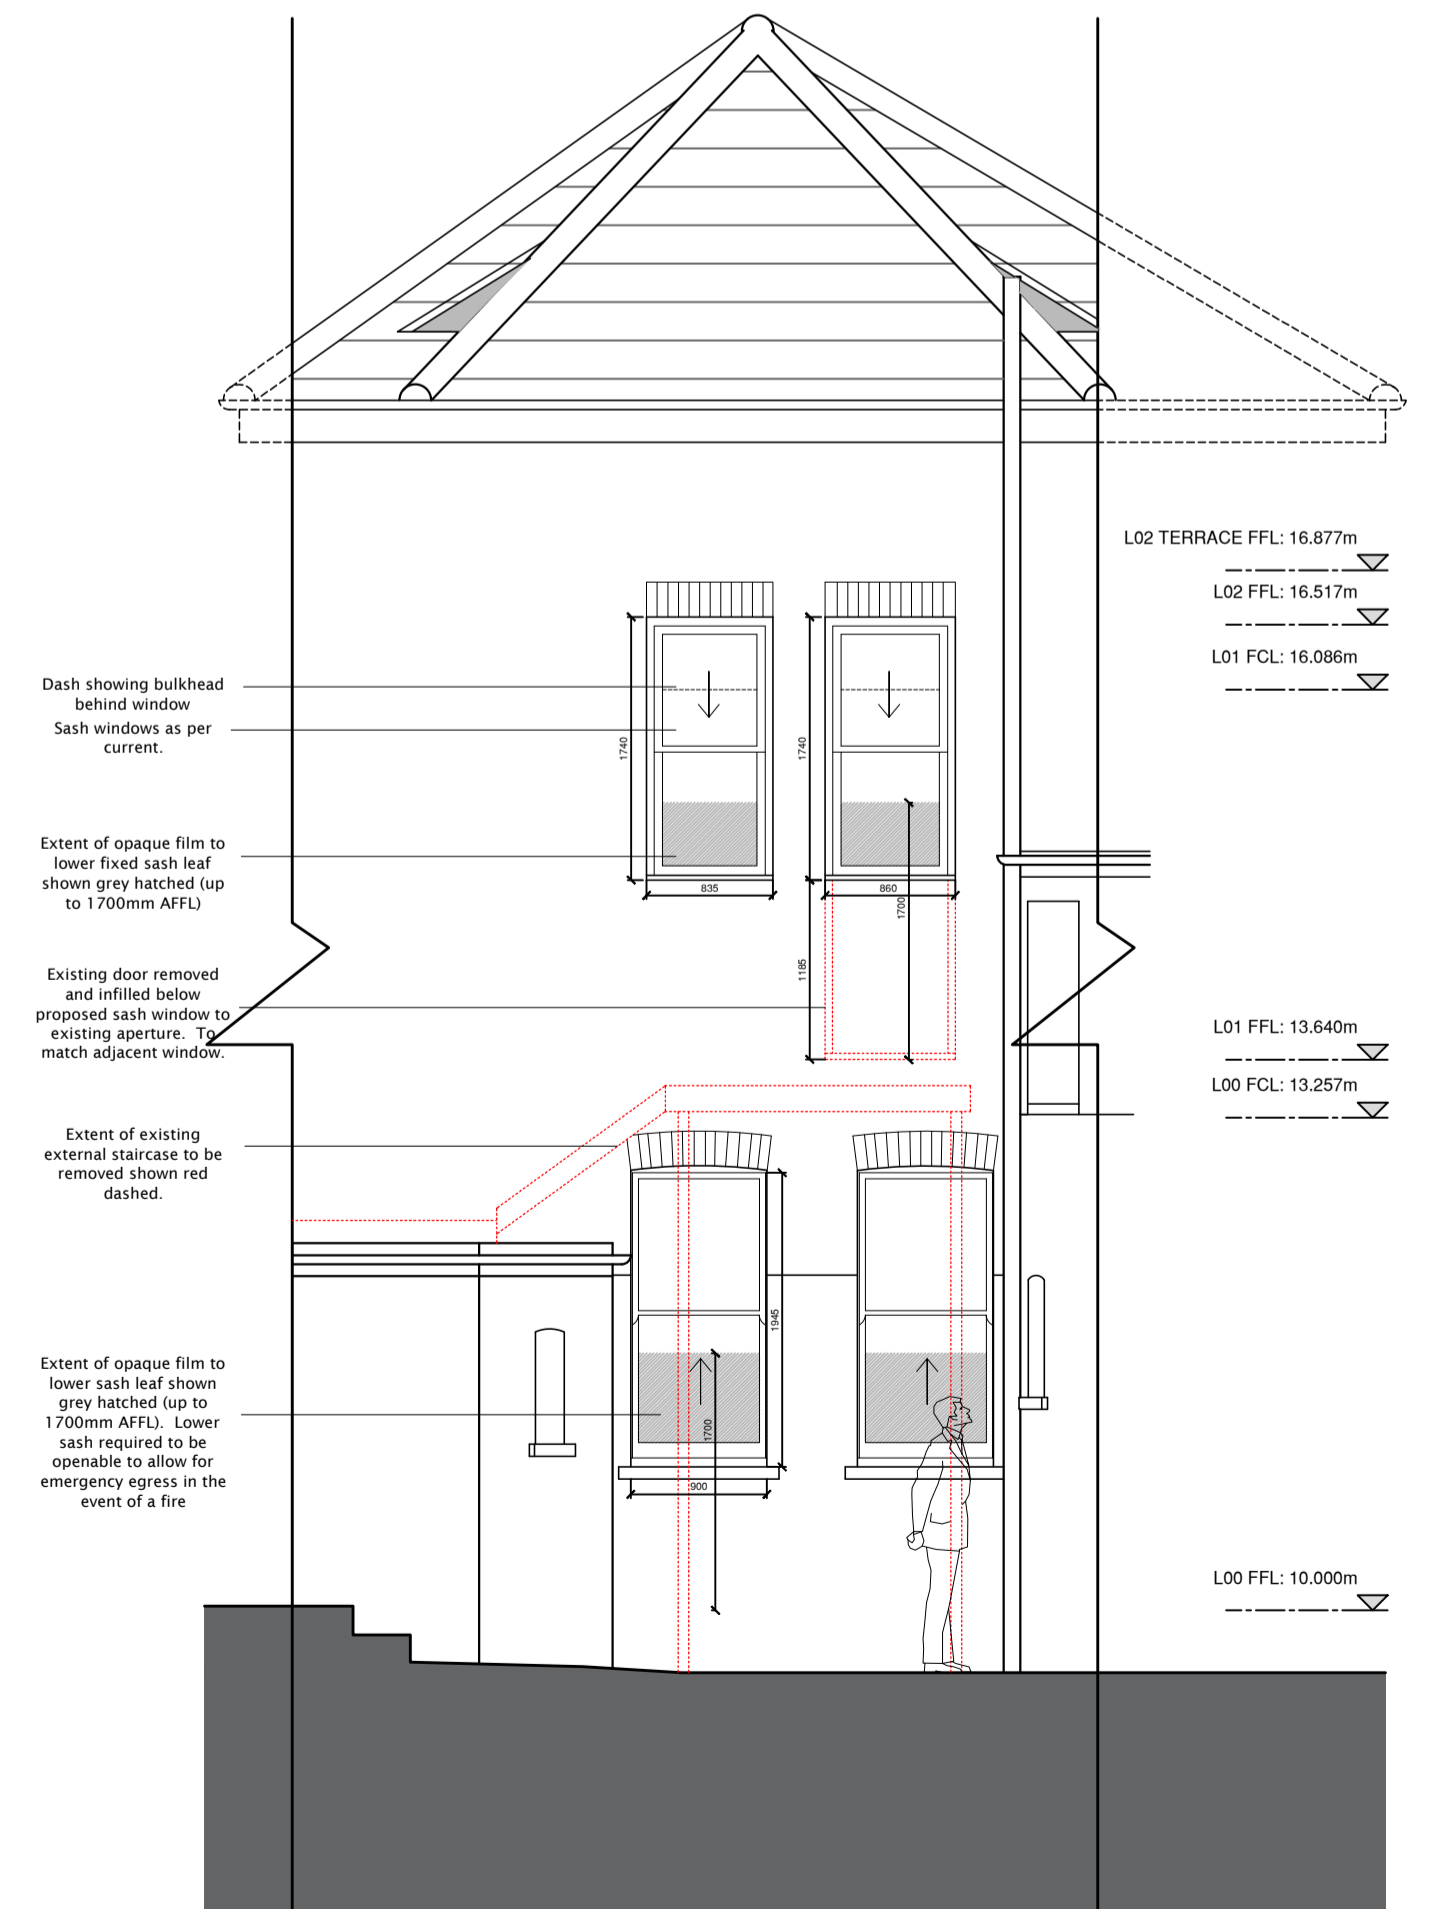

PROPOSED SOUTH ELEVATION

NOTES

- Please read this drawing in conjunction with all other relevant project drawings, schedules and specifications as listed on the latest Illustrate Architects Ltd drawing register.

DO NOT SCALE EXCEPT FOR PLANNING PURPOSES. USE ONLY DIMENSIONS GIVEN. CONTRACTOR TO CHECK SITE DIMENSIONS AND REPORT ANY VARIATIONS OR DISCREPANCIES TO ILLUSTRATE ARCHITECTS LTD. THIS DRAWING IS COPYRIGHT OF ILLUSTRATE ARCHITECTS LTD AND MUST NOT BE REPRODUCED OR USED WITHOUT PERMISSION.