


Copyright
 The Copyright of this drawing is the property of A2Intergraph, and may not be reproduced without their written permission.

Notes
 Figure Dimensions only are to be taken from this drawing.
 DO NOT scale from drawings.
 All dimensions are to be verified on site prior to construction or fabrication.

Status
PLANNING.

Rev.	Date	Amendment

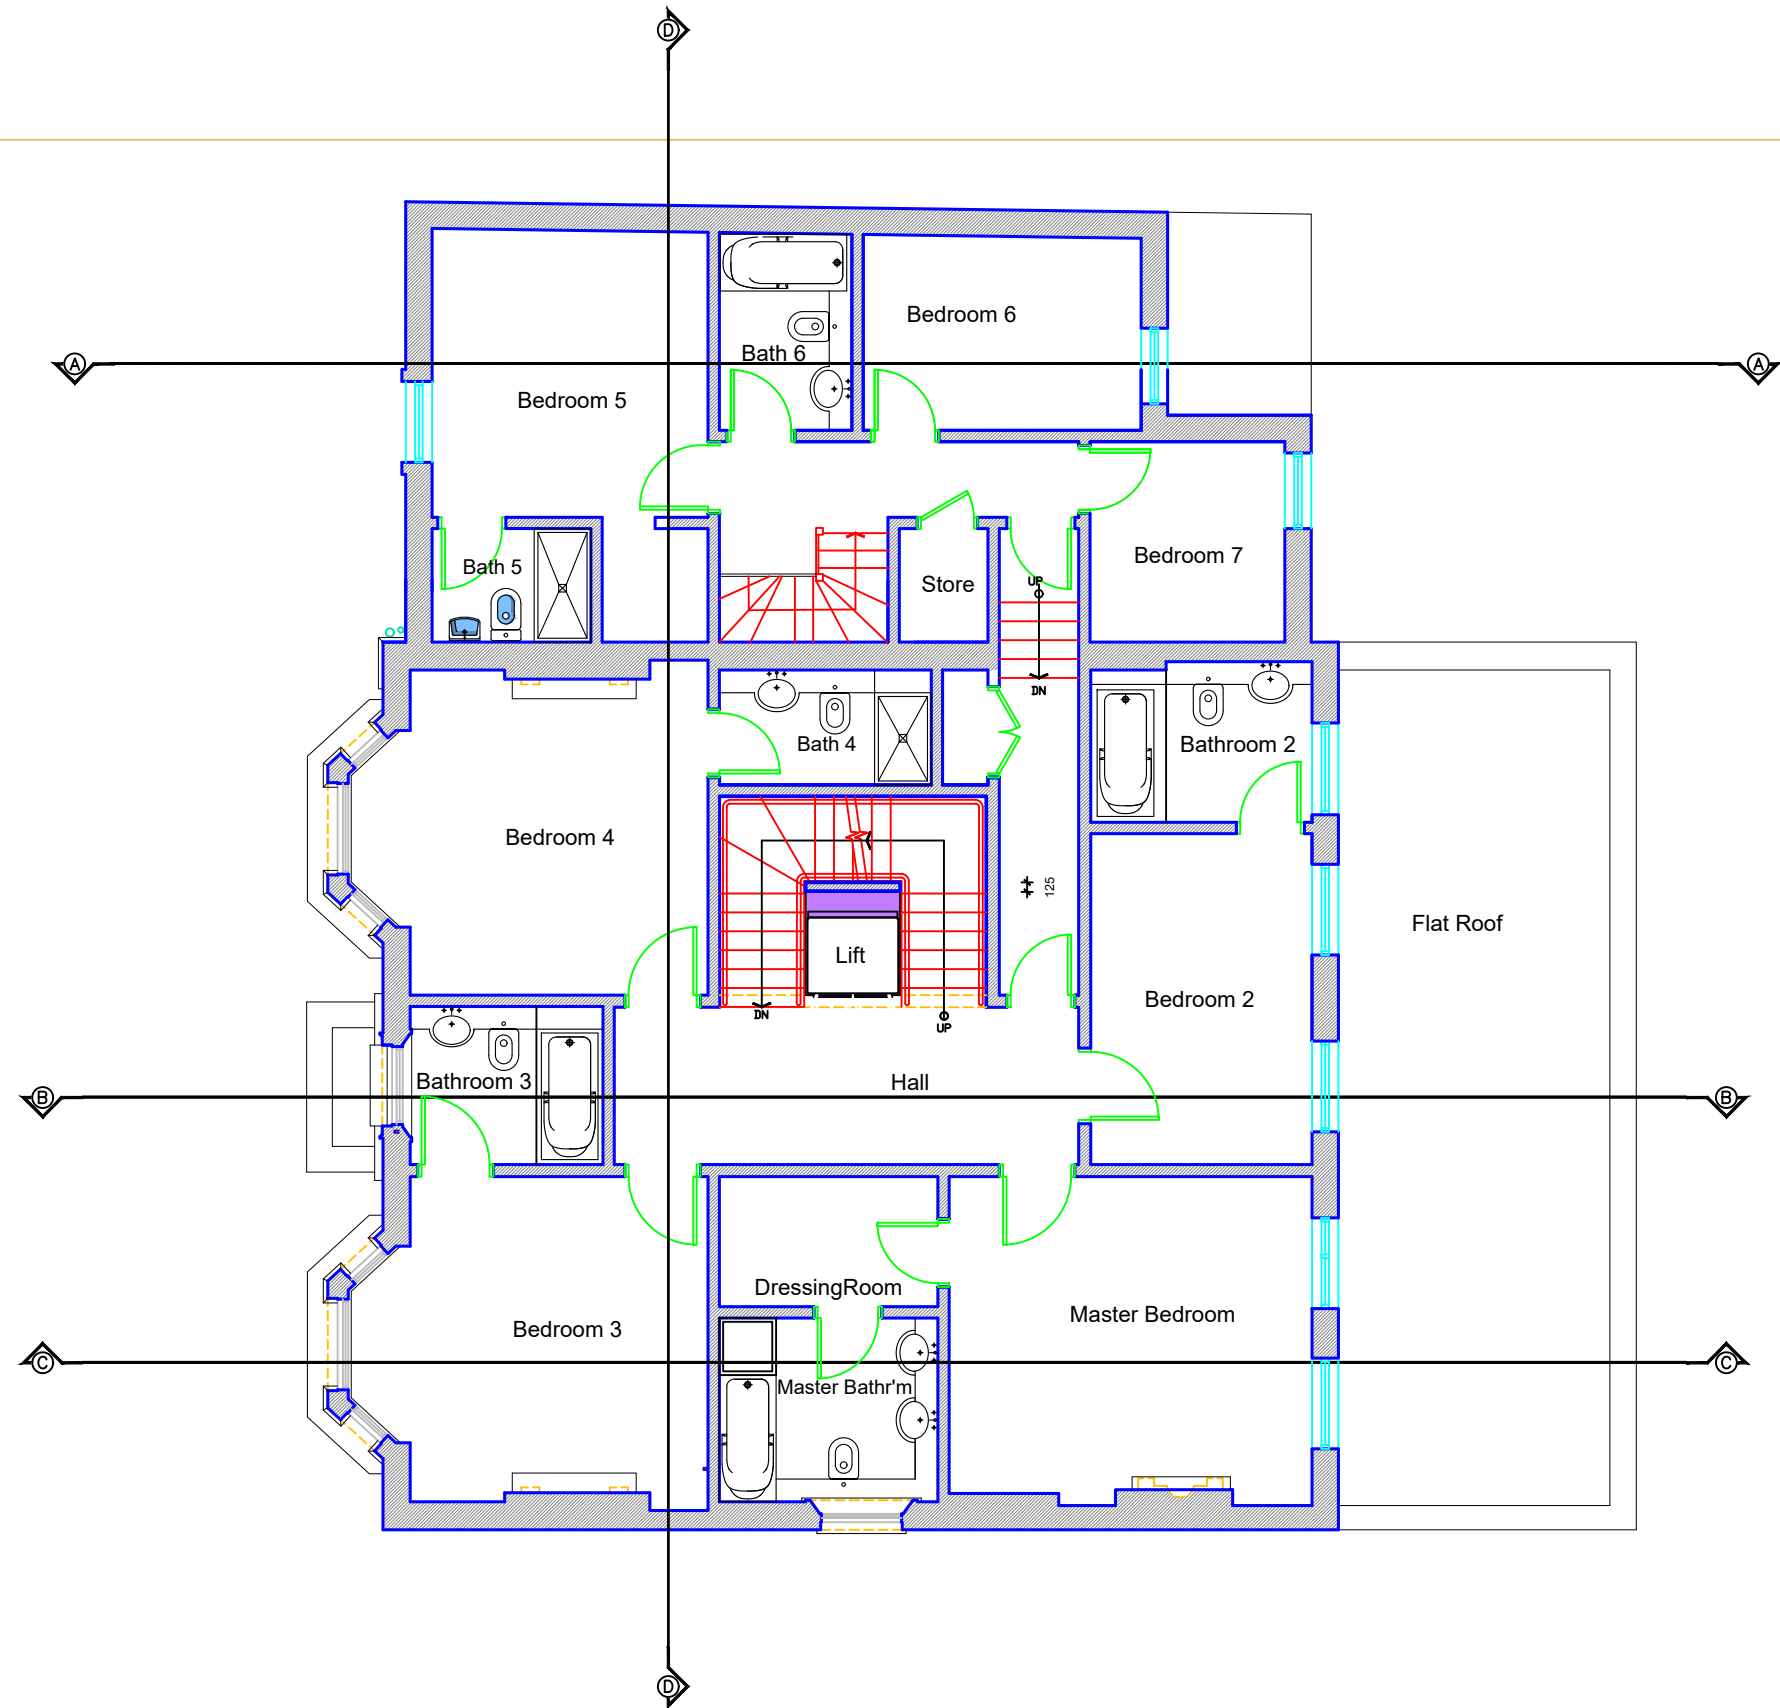

**Architecture
 Interior & Graphic Design**
 64 Ashford Road
 Maidstone, Kent ME14 4LR
 Tel: 020 3652 3868
 Email: nabtlayoubi@hotmail.com



Client
RIVERSIDE TRUST

Project
**33 LONSDALE ROAD
 LONDON SW13 9JS**

Drawing Title
**PROPOSED FIRST
 FLOOR PLAN**

Scale	Date	Drawn
1:100 @A3	04 MAY 2024	NAA Checked

Drawing Number
AR.TPA.GA.506

 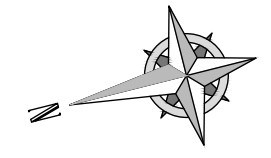

510 E

500 N

510 E