




EXISTING GROUND FLOOR PLAN 1:50

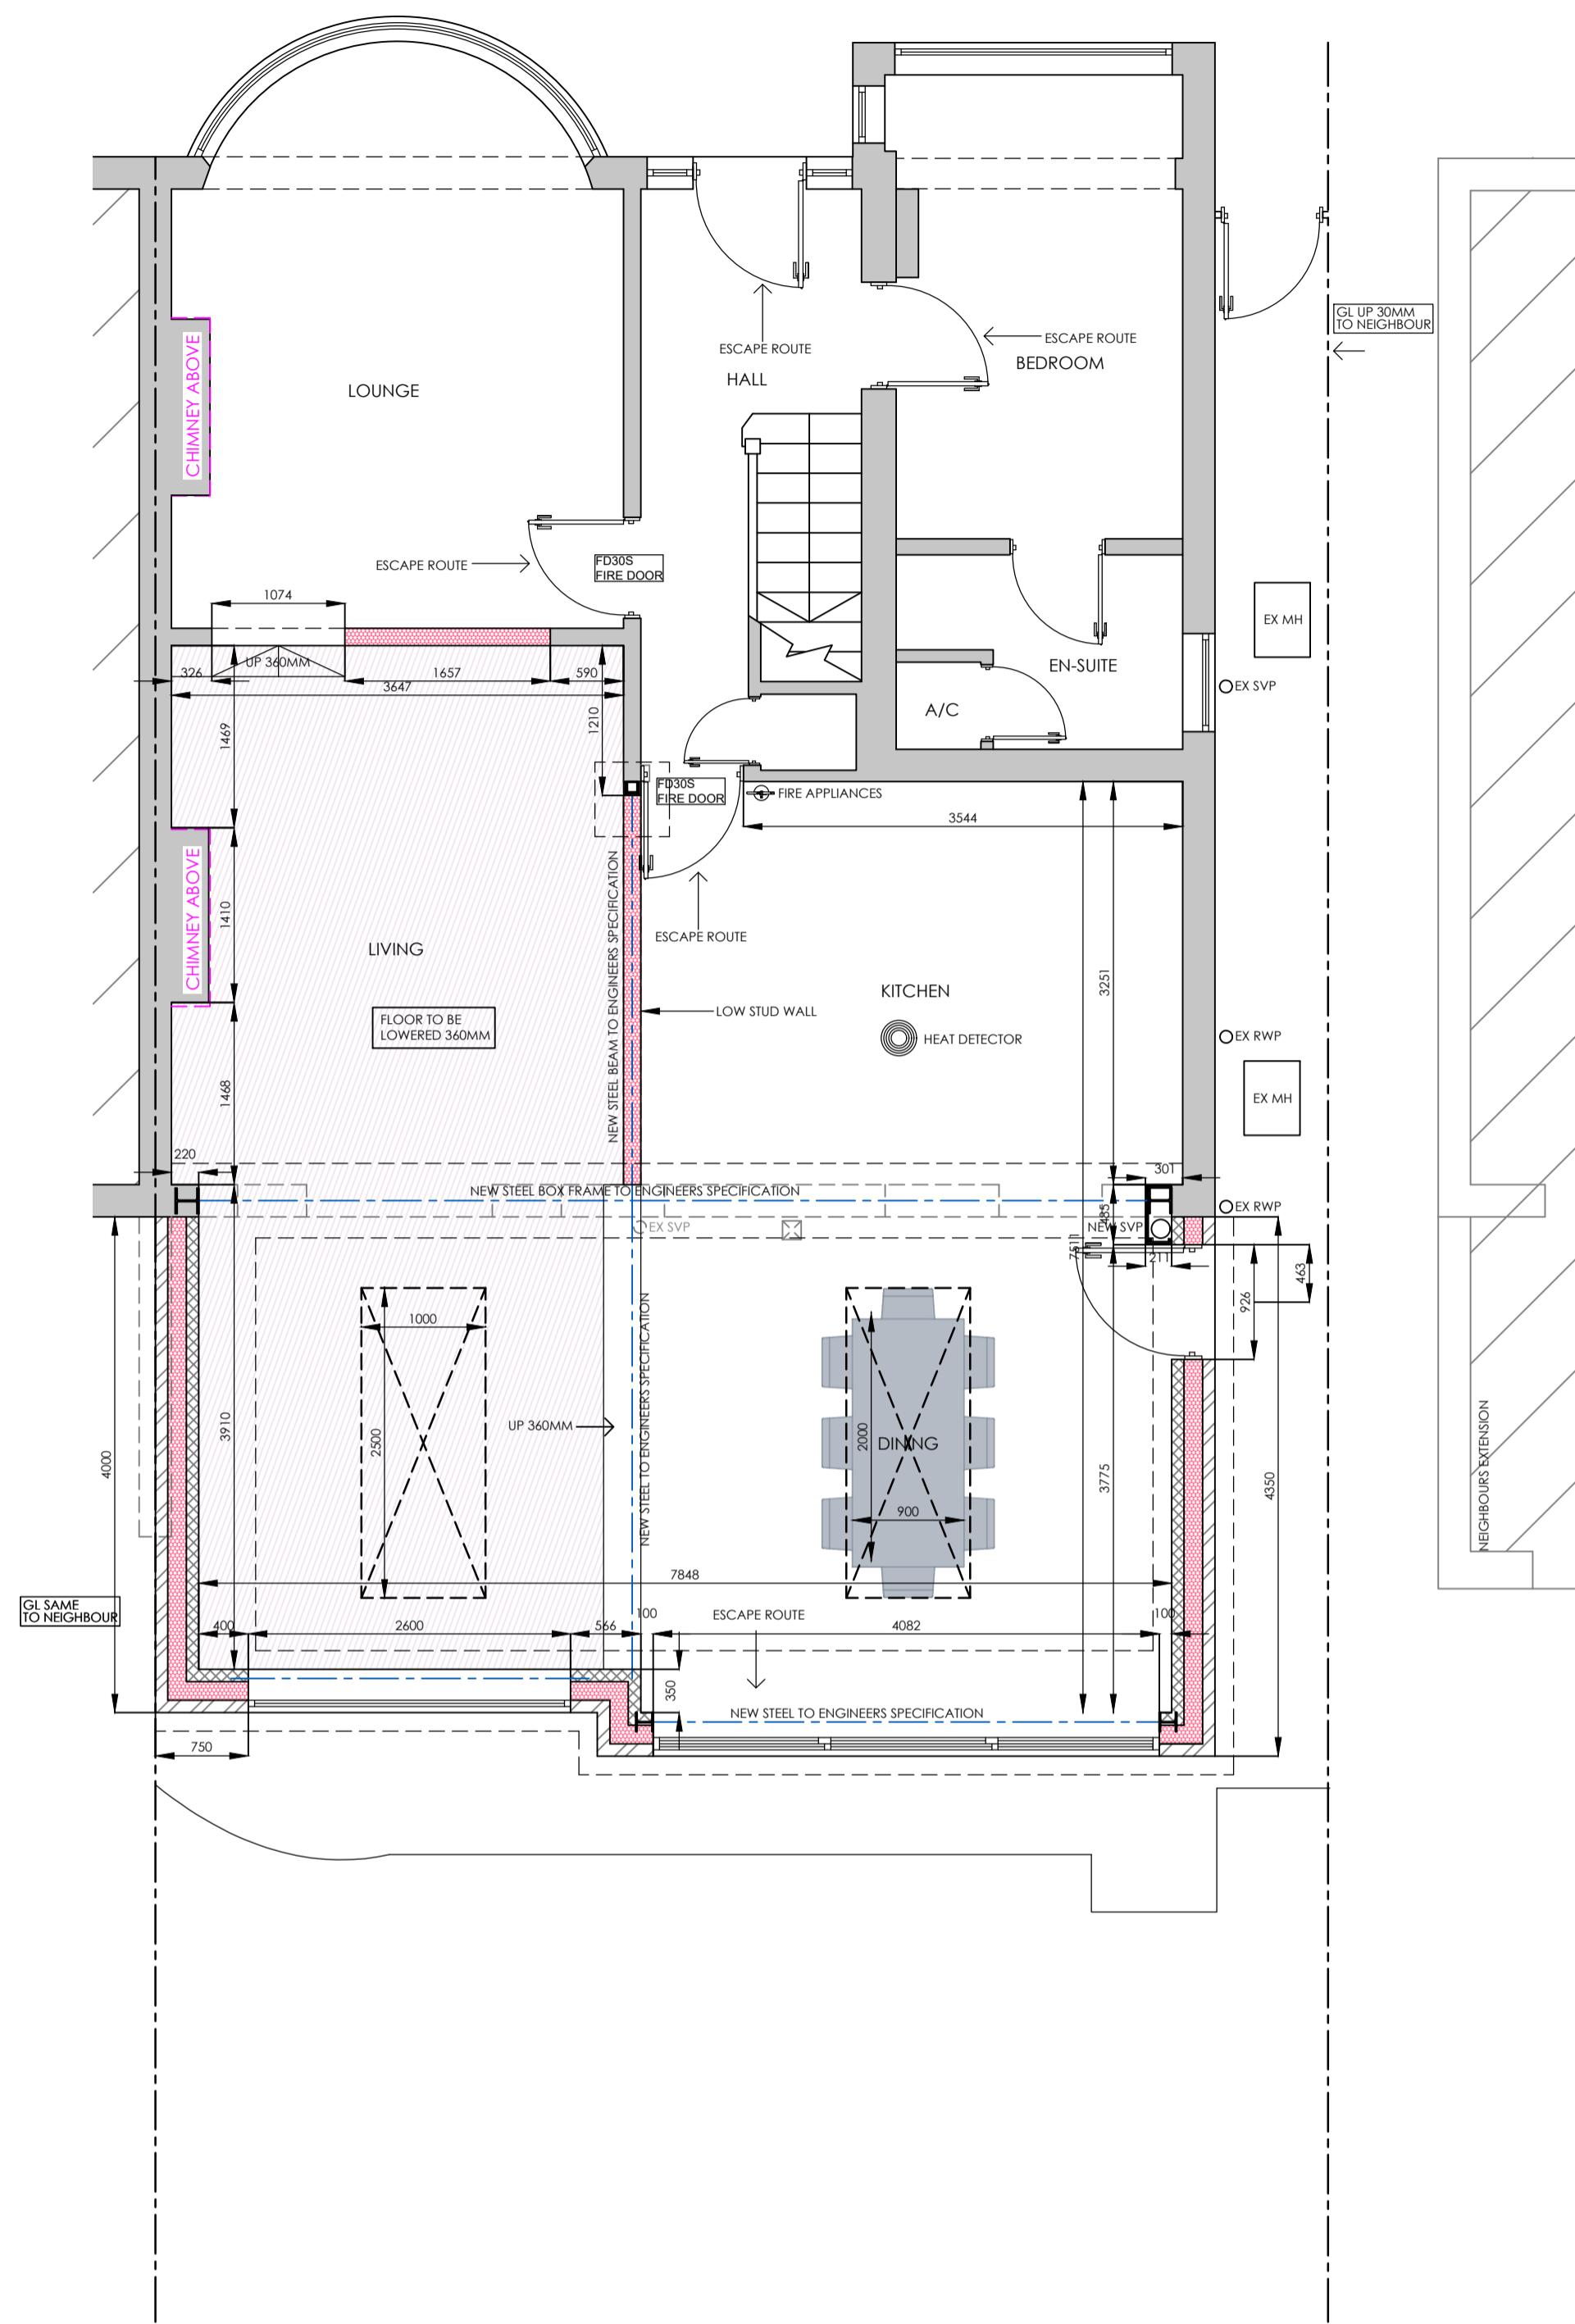

PROPOSED GROUND FLOOR PLAN 1:50

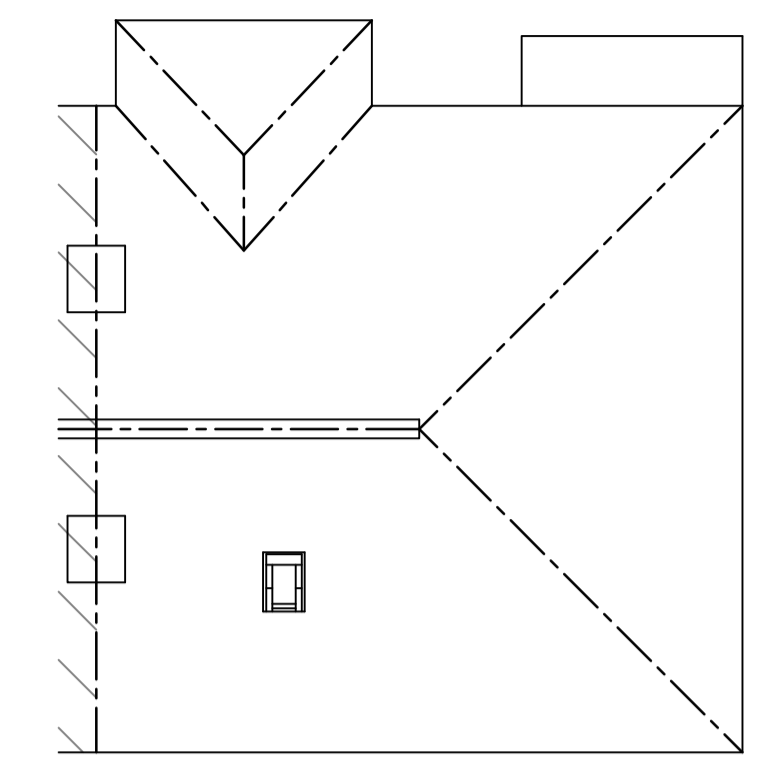


EXISTING ROOF PLAN 1:100

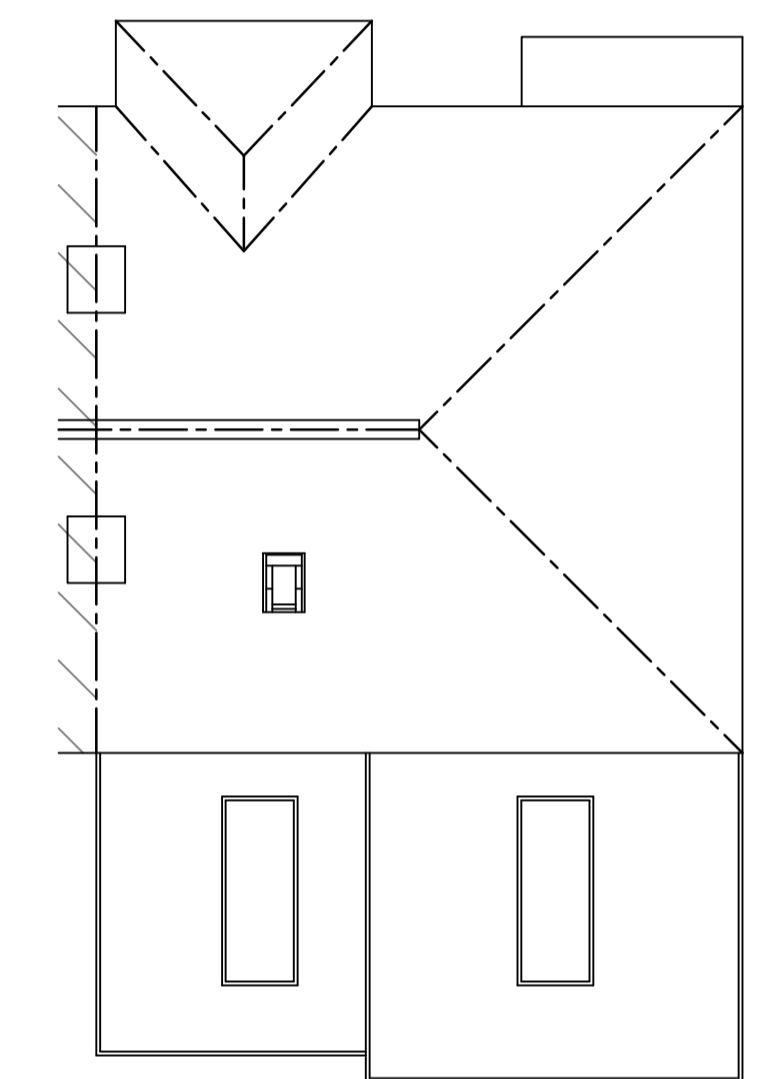


PROPOSED ROOF PLAN 1:100



SITE LOCATION 1:1250

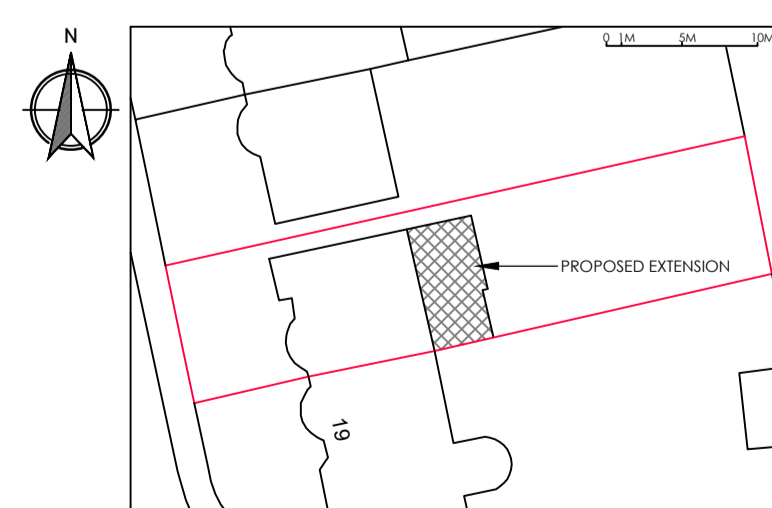

BLOCK PLAN 1:500

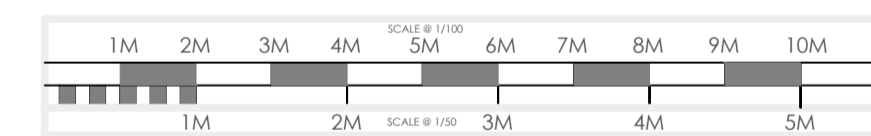

- KITCHEN EXTENSIONS
- LOFT CONVERSIONS
- REFURBISHMENTS

REV DATE	DETAIL	P/C/DRN
A	31/05/24 DESIGN AMENDMENT	P DB
B	14/06/24 DESIGN AMENDMENT	P DB
C	18/06/24 DESIGN AMENDMENT	P DB
D	20/06/24 DESIGN AMENDMENT	P DB
E	25/06/24 DESIGN AMENDMENT	P DB
F	26/06/24 DESIGN AMENDMENT	P DB
G	04/07/24 DESIGN AMENDMENT	P DB
H	12/07/24 PLANNING SUBMISSION	P DB

DRAWING :
EXISTING AND PROPOSED FLOOR PLANS

DATE : APRIL 24
PROJECT : PROPOSED SINGLE STOREY REAR EXTENSION

SCALE @ A1 : VARIES
CLIENT : MRS DIECKMANN
CLIENT ADDRESS : 17 ARLINGTON ROAD LONDON TW10 7BX

DRAWING No. P24-44.1

ALL PLANS TO BE CHECKED BY CONTRACTORS FOR ACCURACY AND DIMENSIONS BEFORE WORK ON SITE. ANY QUERIES MUST BE REFERRED TO DESIGNER WITH SPECIFIC REFERENCE TO DRAWING NUMBER AND DIMENSION. DIMENSIONS ARE TO BE INTERPRETED AS SHOWN UNLESS OTHERWISE STATED. ALL DIMENSIONS SHOWN ARE UNLESS OTHERWISE STATED.

