




- NOTES:
1. THIS DRAWING IS THE COPYRIGHT OF COBA DESIGN LTD AND MAY NOT BE REPRODUCED WITHOUT THEIR PRIOR PERMISSION.
  2. THIS DRAWING IS TO BE READ IN CONJUNCTION WITH ALL RELEVANT COBA DESIGN LTD. DRAWINGS.
  3. THIS DRAWING IS NOT TO BE SCALED UNLESS FOR PLANNING PURPOSES. SETTING OUT TO BE TO REQUIRED DIMENSIONS.

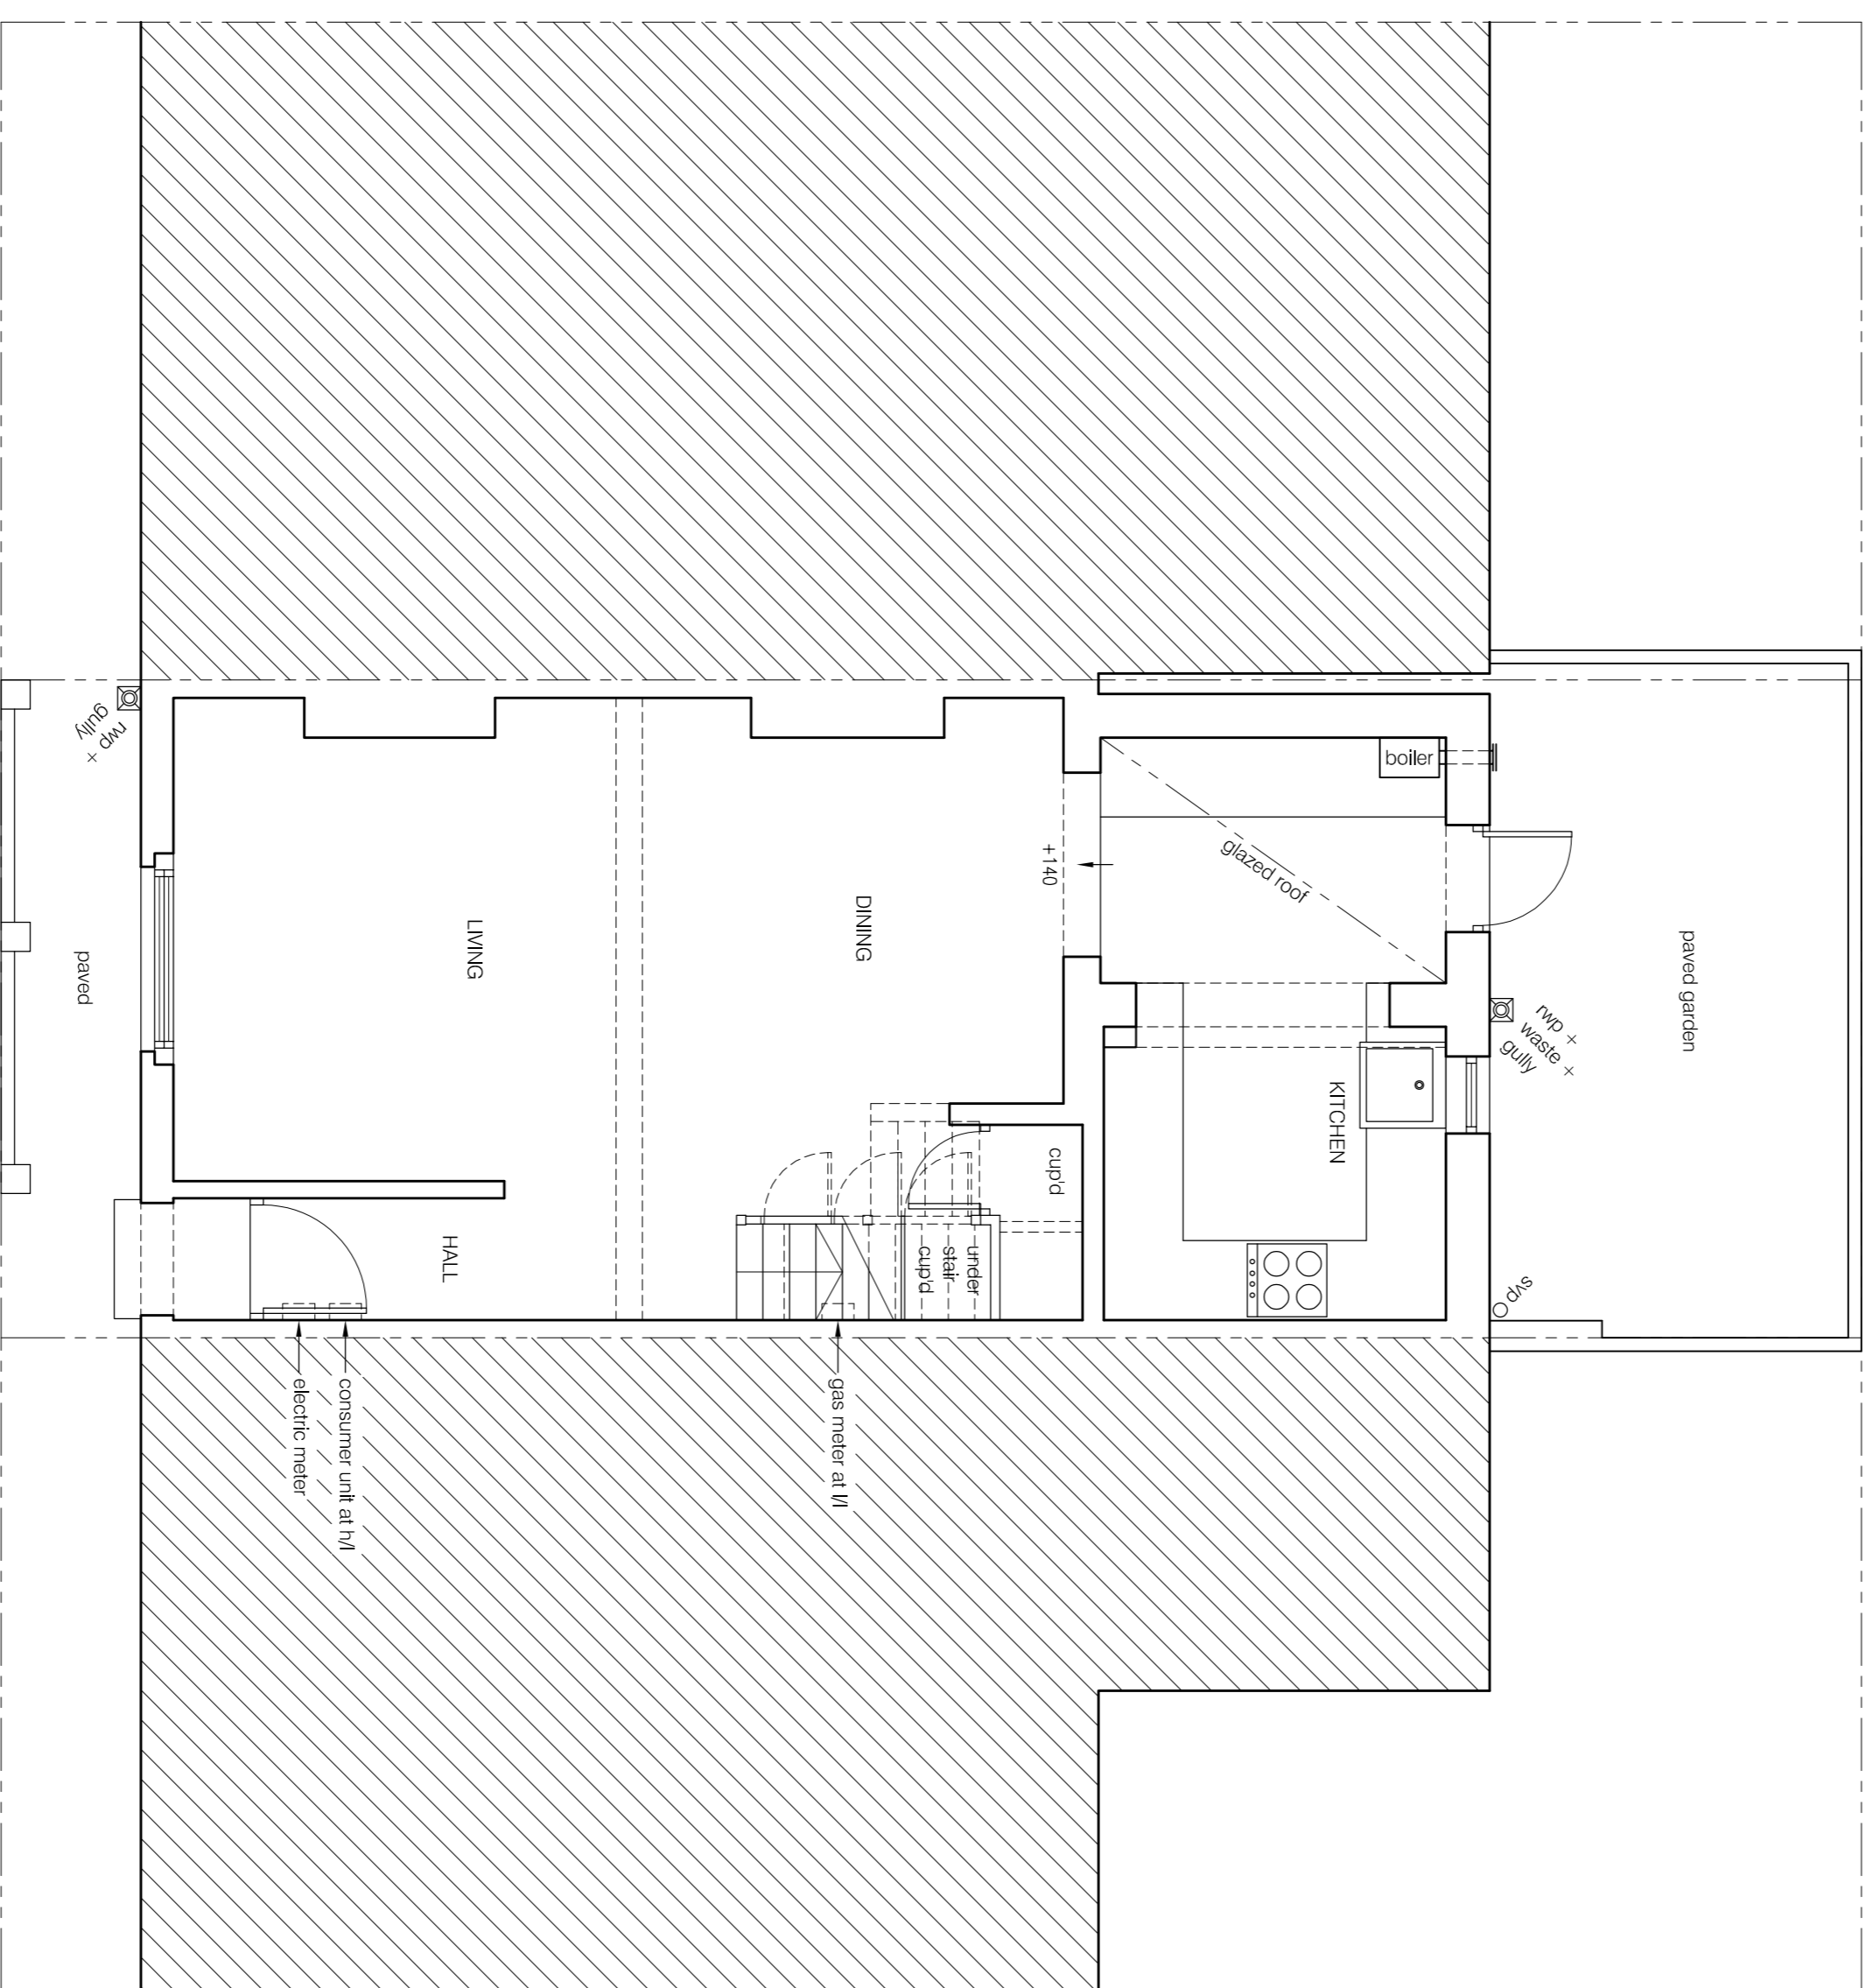

GROUND FLOOR PLAN  
SCALE 1:50

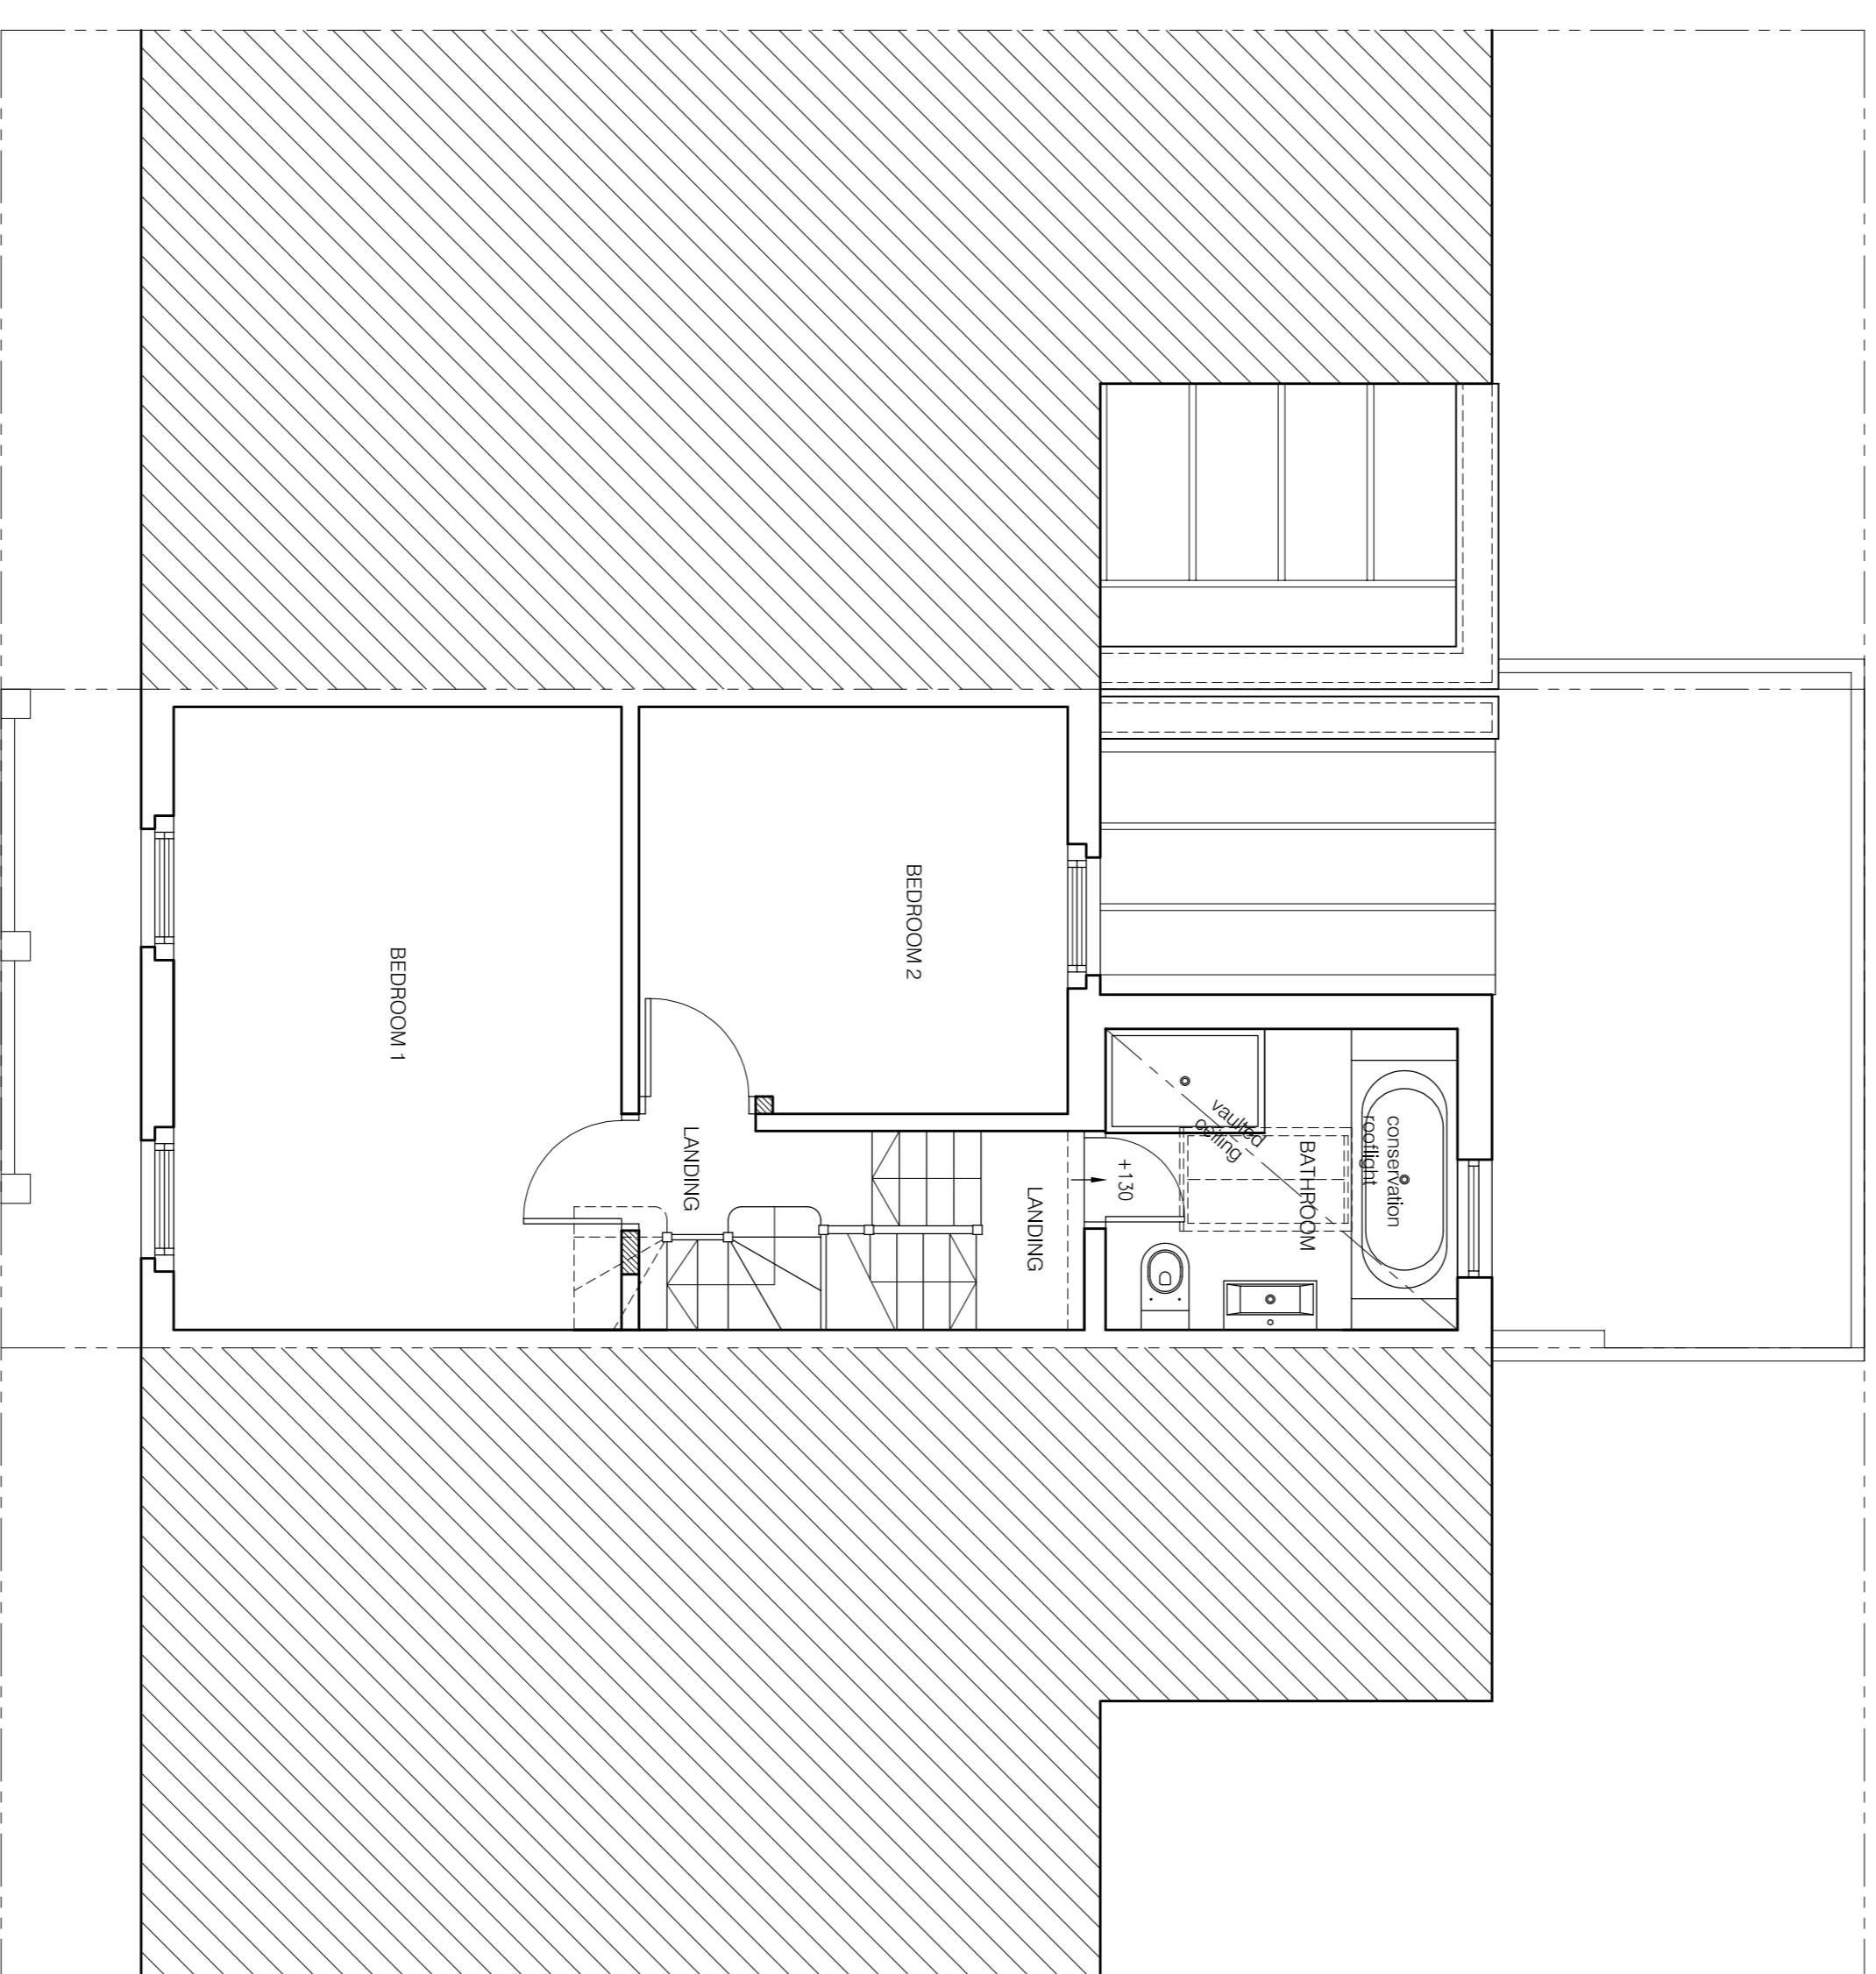

FIRST FLOOR PLAN  
SCALE 1:50

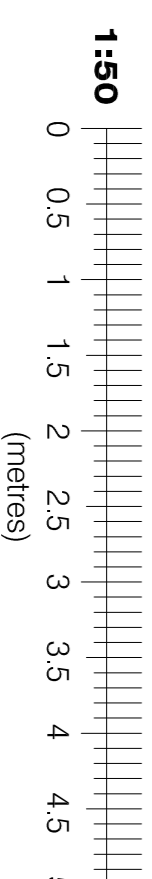

| Rev. | Date     | Revisions                     |
|------|----------|-------------------------------|
| C    | 08.07.24 | GROUND FLOOR WORKS OMITTED    |
| B    | 29.04.24 | FRONT DOOR RELOCATION OMITTED |
| A    | 21.02.24 | PLANNING APPLICATION ISSUE    |

**COBA**design  
ARCHITECTURE

t: 07726 175224  
e: graham@cobadesign.co.uk  
w: www.cobadesign.co.uk  
a: 3 Cardinal Avenue  
Morden  
Surrey SM4 4TA

Client  
**MR AND MRS BEVERIDGE**

Job Title  
**15 ASHLEY ROAD  
RICHMOND  
TW9 2TG**

Drawing Title  
**PROPOSED  
GROUND FLOOR PLAN  
AND FIRST FLOOR PLAN**

Scale  
**1:50 @ A1**

Date  
**JAN 24**

Drawn  
**G.J.**

Drawing No.  
**A1/249/03**

Rev.  
**C**

Plot Date: 08 JULY 2024