




- NOTES:
1. THIS DRAWING IS THE COPYRIGHT OF COBA DESIGN LTD AND MAY NOT BE REPRODUCED WITHOUT THEIR PRIOR PERMISSION.
 2. THIS DRAWING IS TO BE READ IN CONJUNCTION WITH ALL RELEVANT COBA DESIGN LTD. DRAWINGS.
 3. THIS DRAWING IS NOT TO BE SCALED (UNLESS FOR PLANNING PURPOSES). SETTINGS OUT TO BE TO FIGURED DIMENSIONS.

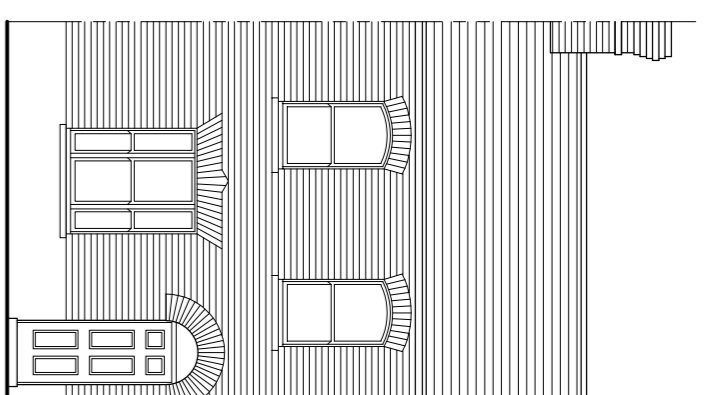


FRONT ELEVATION
SCALE 1:100

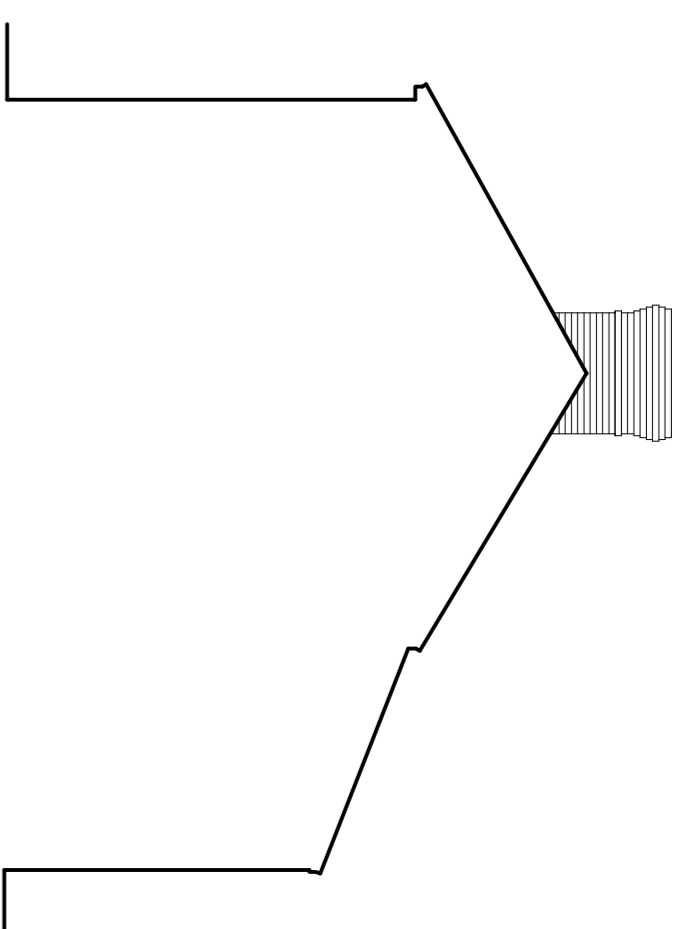


SIDE ELEVATION
SCALE 1:100

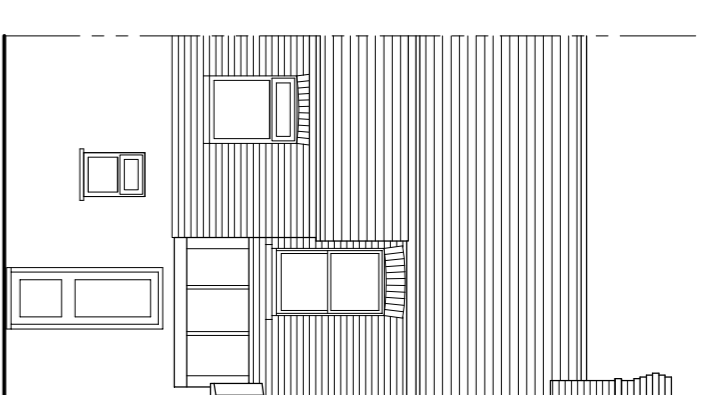


REAR ELEVATION
SCALE 1:100

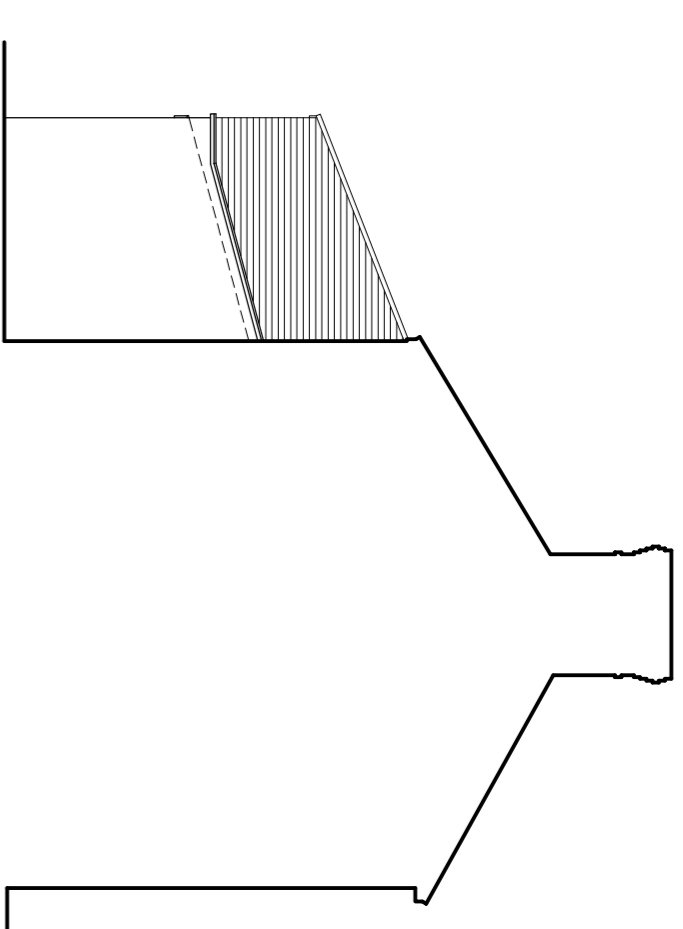



SIDE ELEVATION
SCALE 1:100

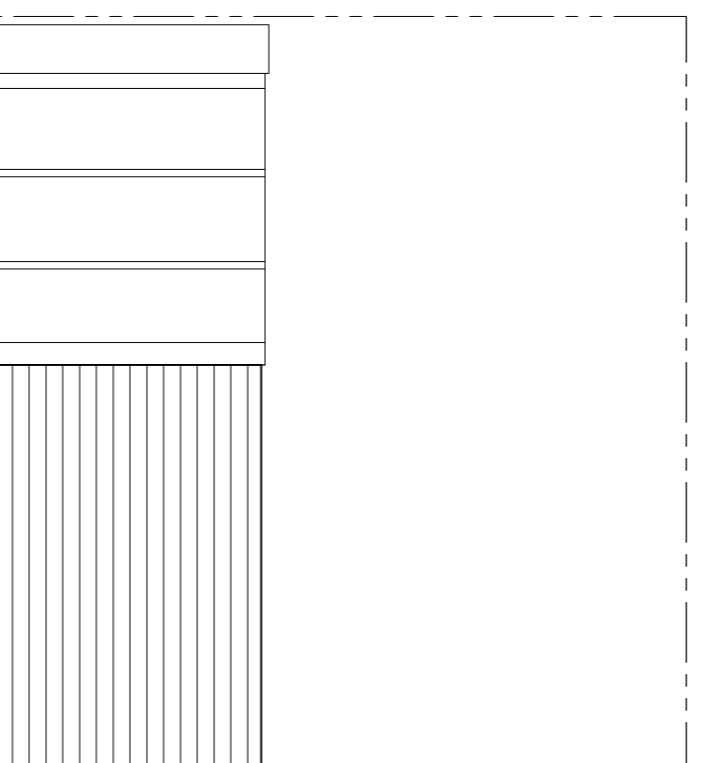

ROOF PLAN
SCALE 1:50

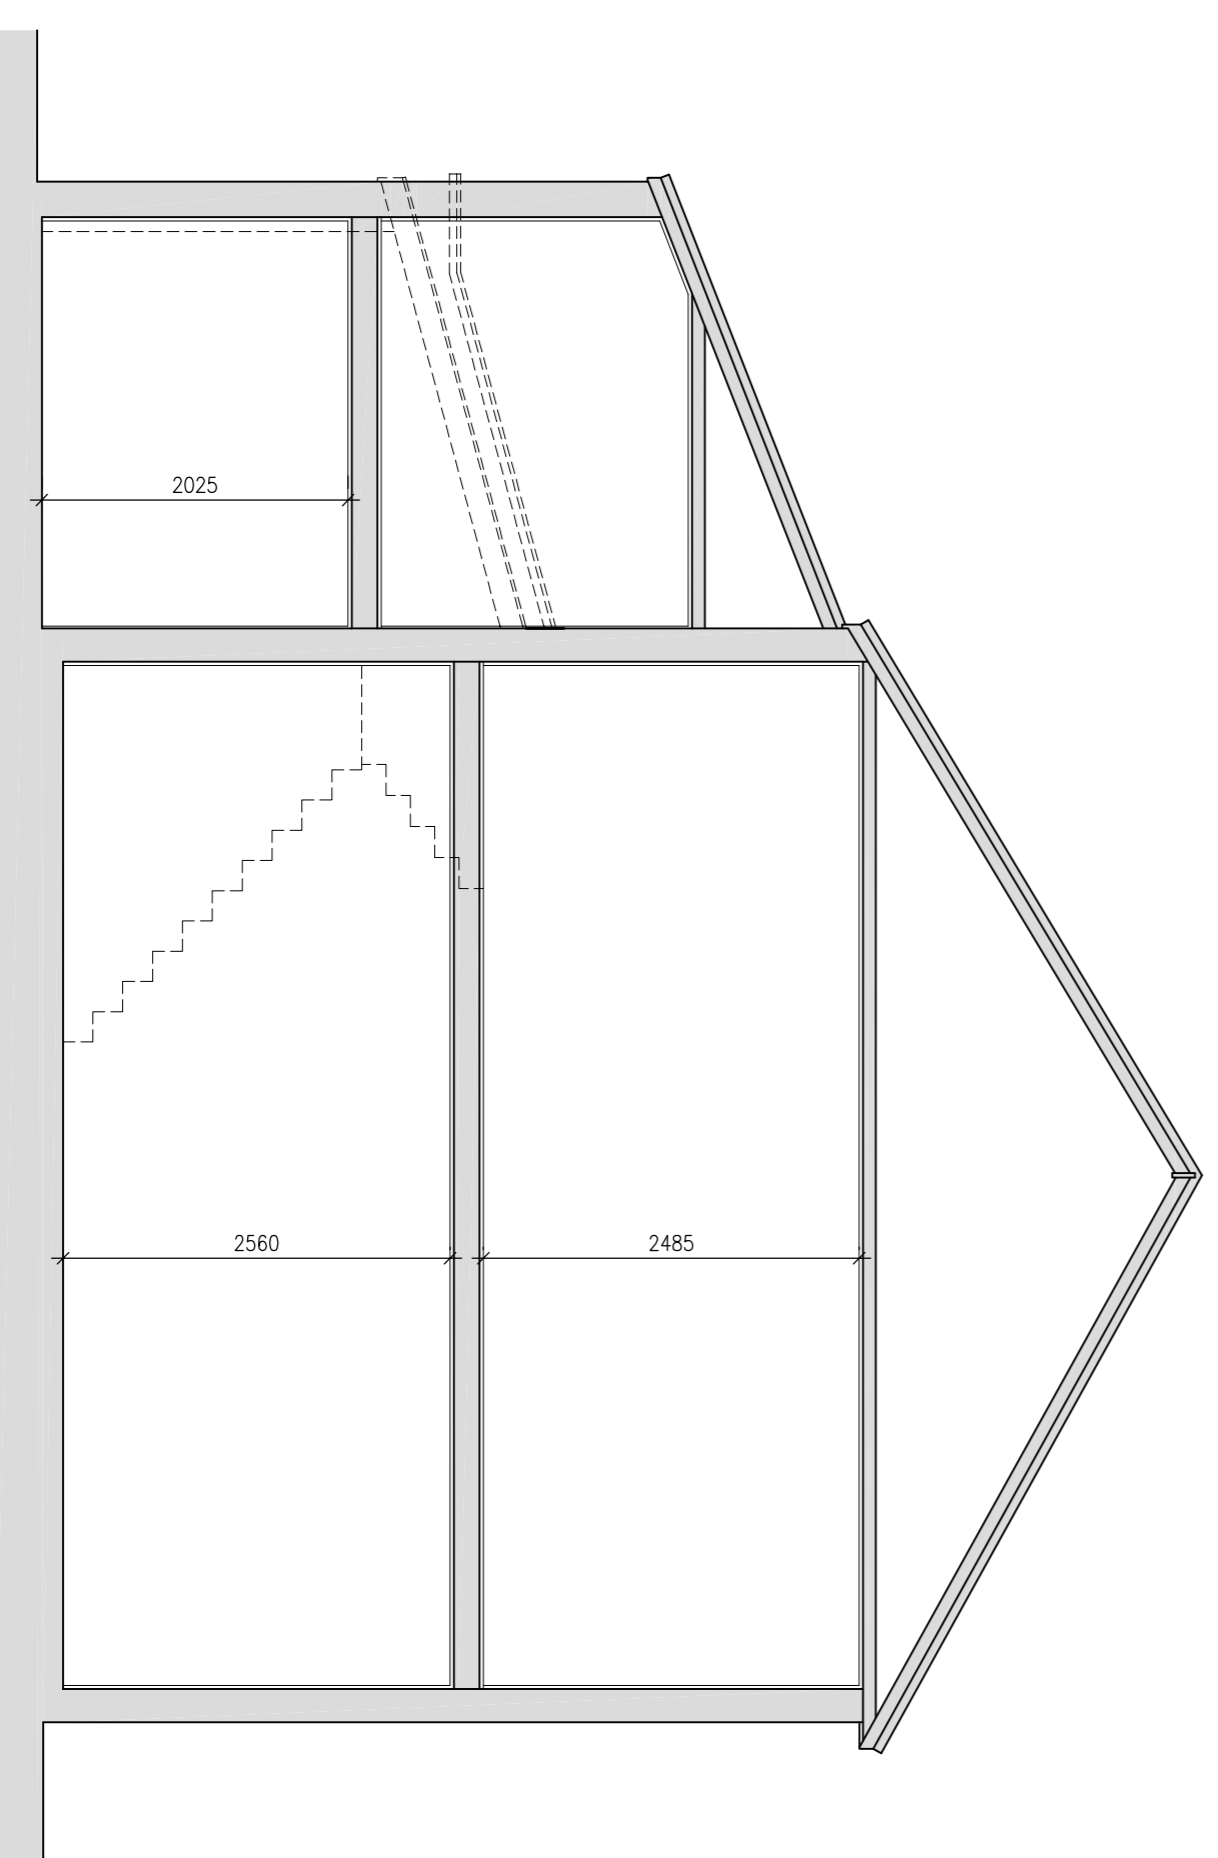

SECTION
SCALE 1:50

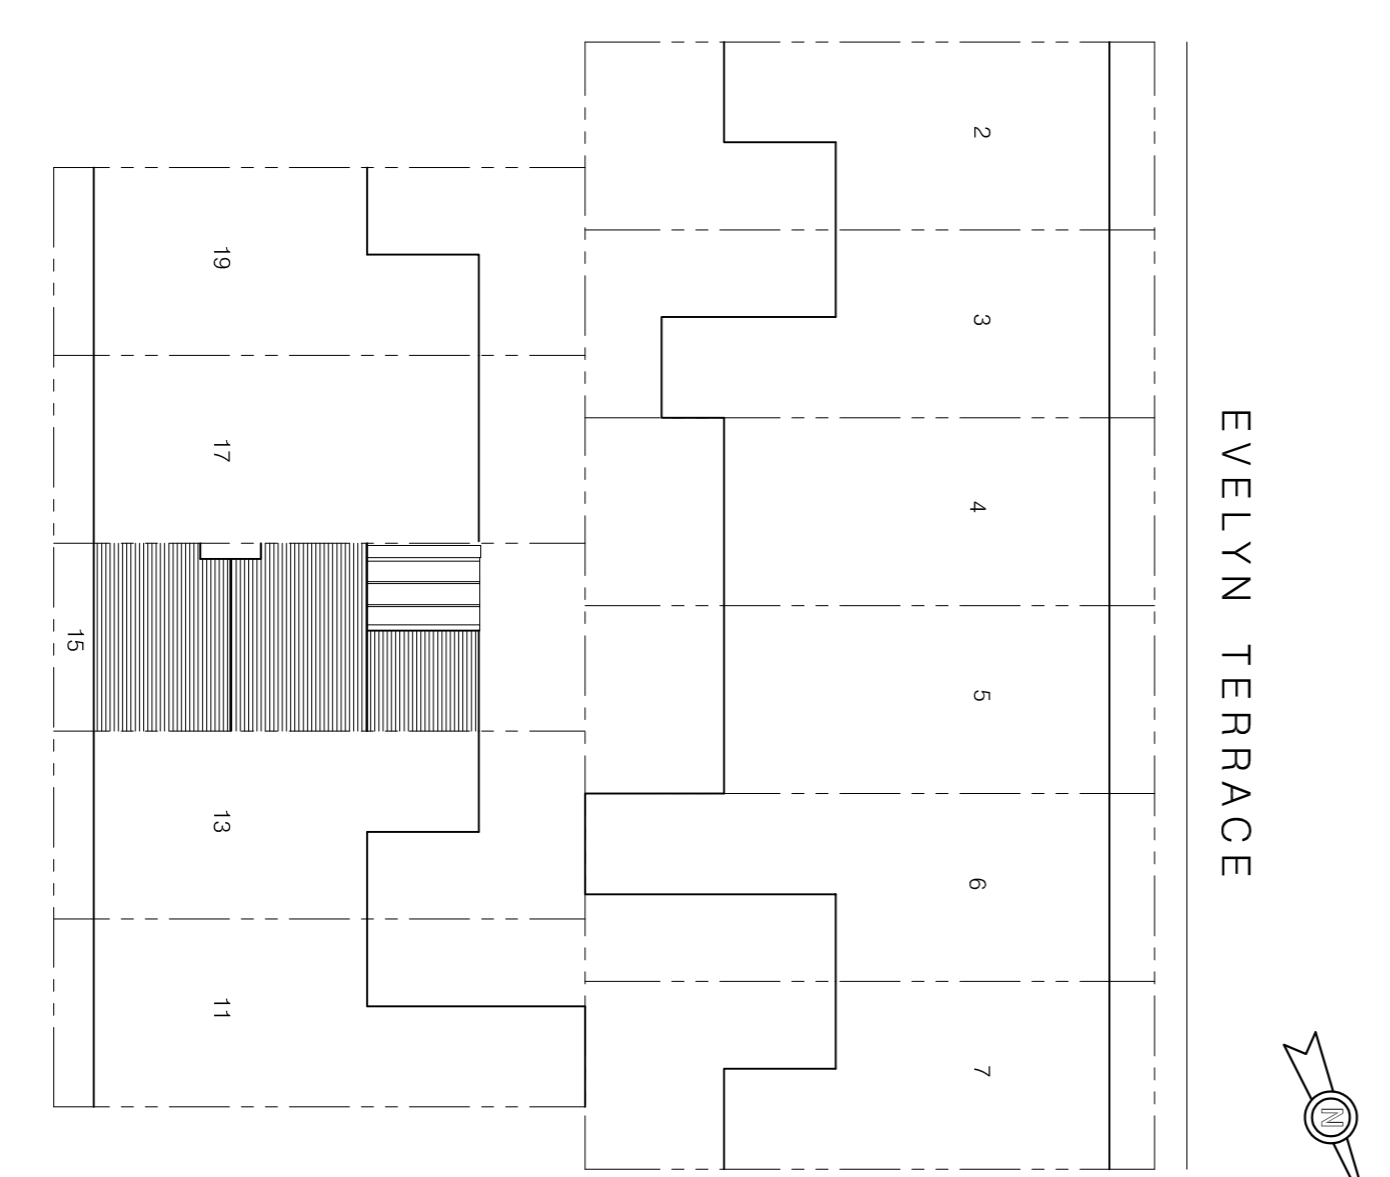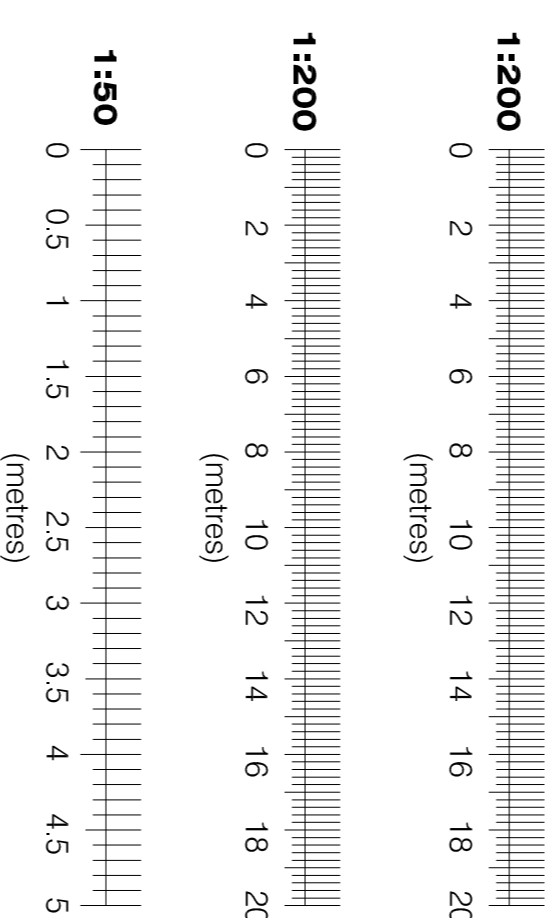

SITE PLAN
SCALE 1:200

COBAdesign
ARCHITECTURE

t: 07726 173224
e: gfratini@cobadesign.co.uk
w: www.cobadesign.co.uk
a: 3 Cardinal Avenue
Morden
Surrey SM4 4TA

Client
MR AND MRS BEVERIDGE

Job Title
15 ASHLEY ROAD
RICHMOND
TW9 2TG

Drawing Title
EXISTING ELEVATIONS,
ROOF PLAN, SECTION
AND SITE PLAN

Scale 1:200, 1:100, 1:50 @ A1

Date JAN 24 Drawn G.J.

Drawing No. A1/249/02

Plot Date: 12 FEBRUARY 2024