


**NOTES**  
 DO NOT SCALE. WORK TO FIGURED DIMENSIONS ONLY.  
 CONTRACTOR TO CHECK ALL DIMENSIONS.  
 ALL ERRORS AND OMISSIONS TO BE REPORTED TO THE ARCHITECT.




FRONT ELEVATION

SIDE ELEVATION

 


REAR ELEVATION

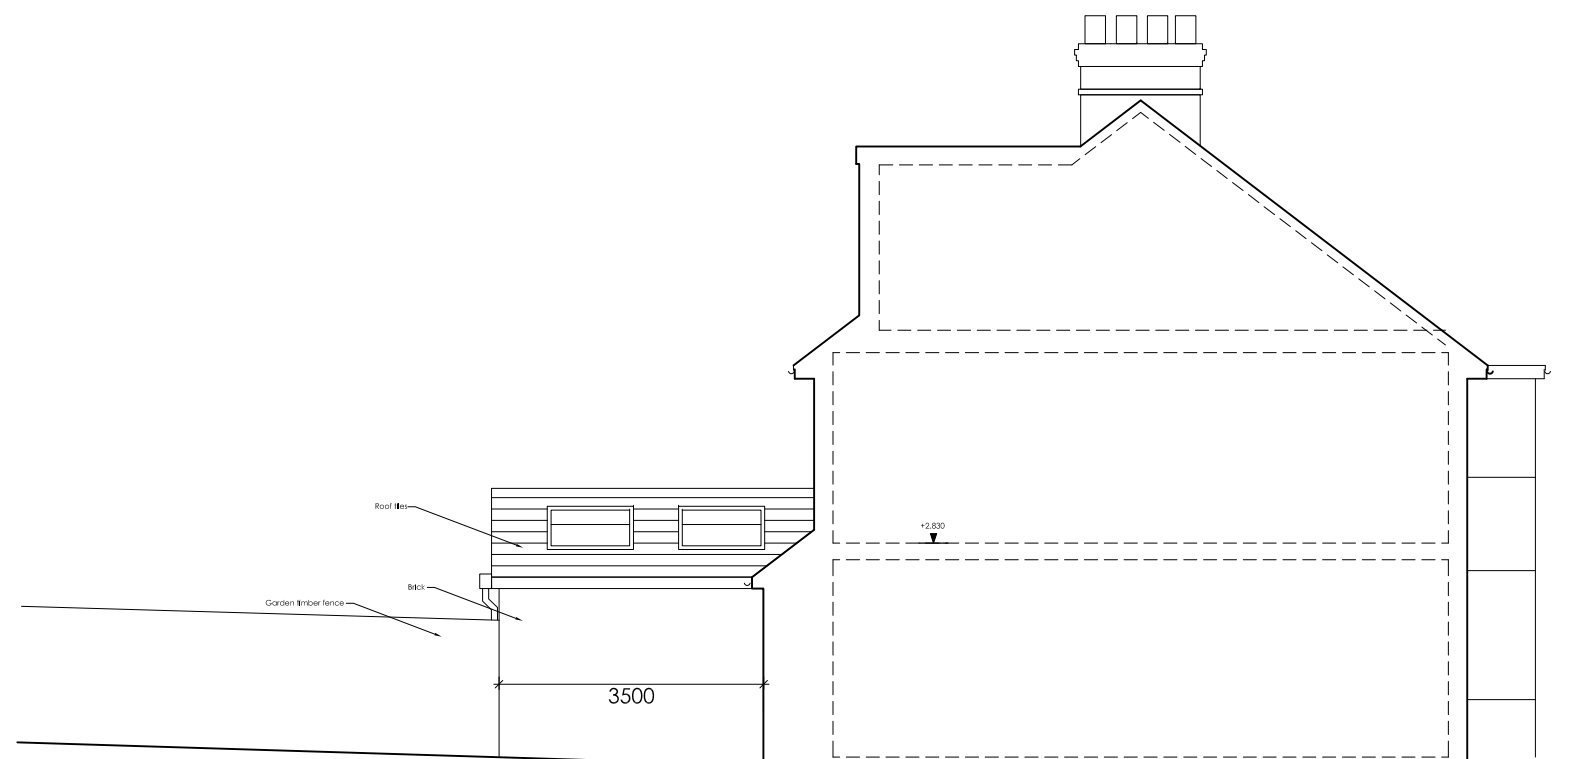

SIDE ELEVATION

Revisions

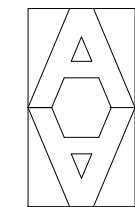

**ARTHUR ARCHITECTS**  
 RIBA Chartered Architect  
 84 Manor Grove, Richmond TW9 4QF  
 tel: 07765 956 421 fax: 020 8288 1410  
 email: design@arthur-architects.com

Project  
 Extensions & Alterations  
 7 Clive Road, Twickenham TW1 4SQ

Title  
 Existing Elevations and Section

Scale 1:100 @ A3	Date Nov 2021	Drawn by RA
Job Number 1034	Drawing Number 001	Revision