




The Garden Studio  
13 Creswick Road  
London W3 9HG

12 Milton Road  
East Sheen  
London SW14 8JR

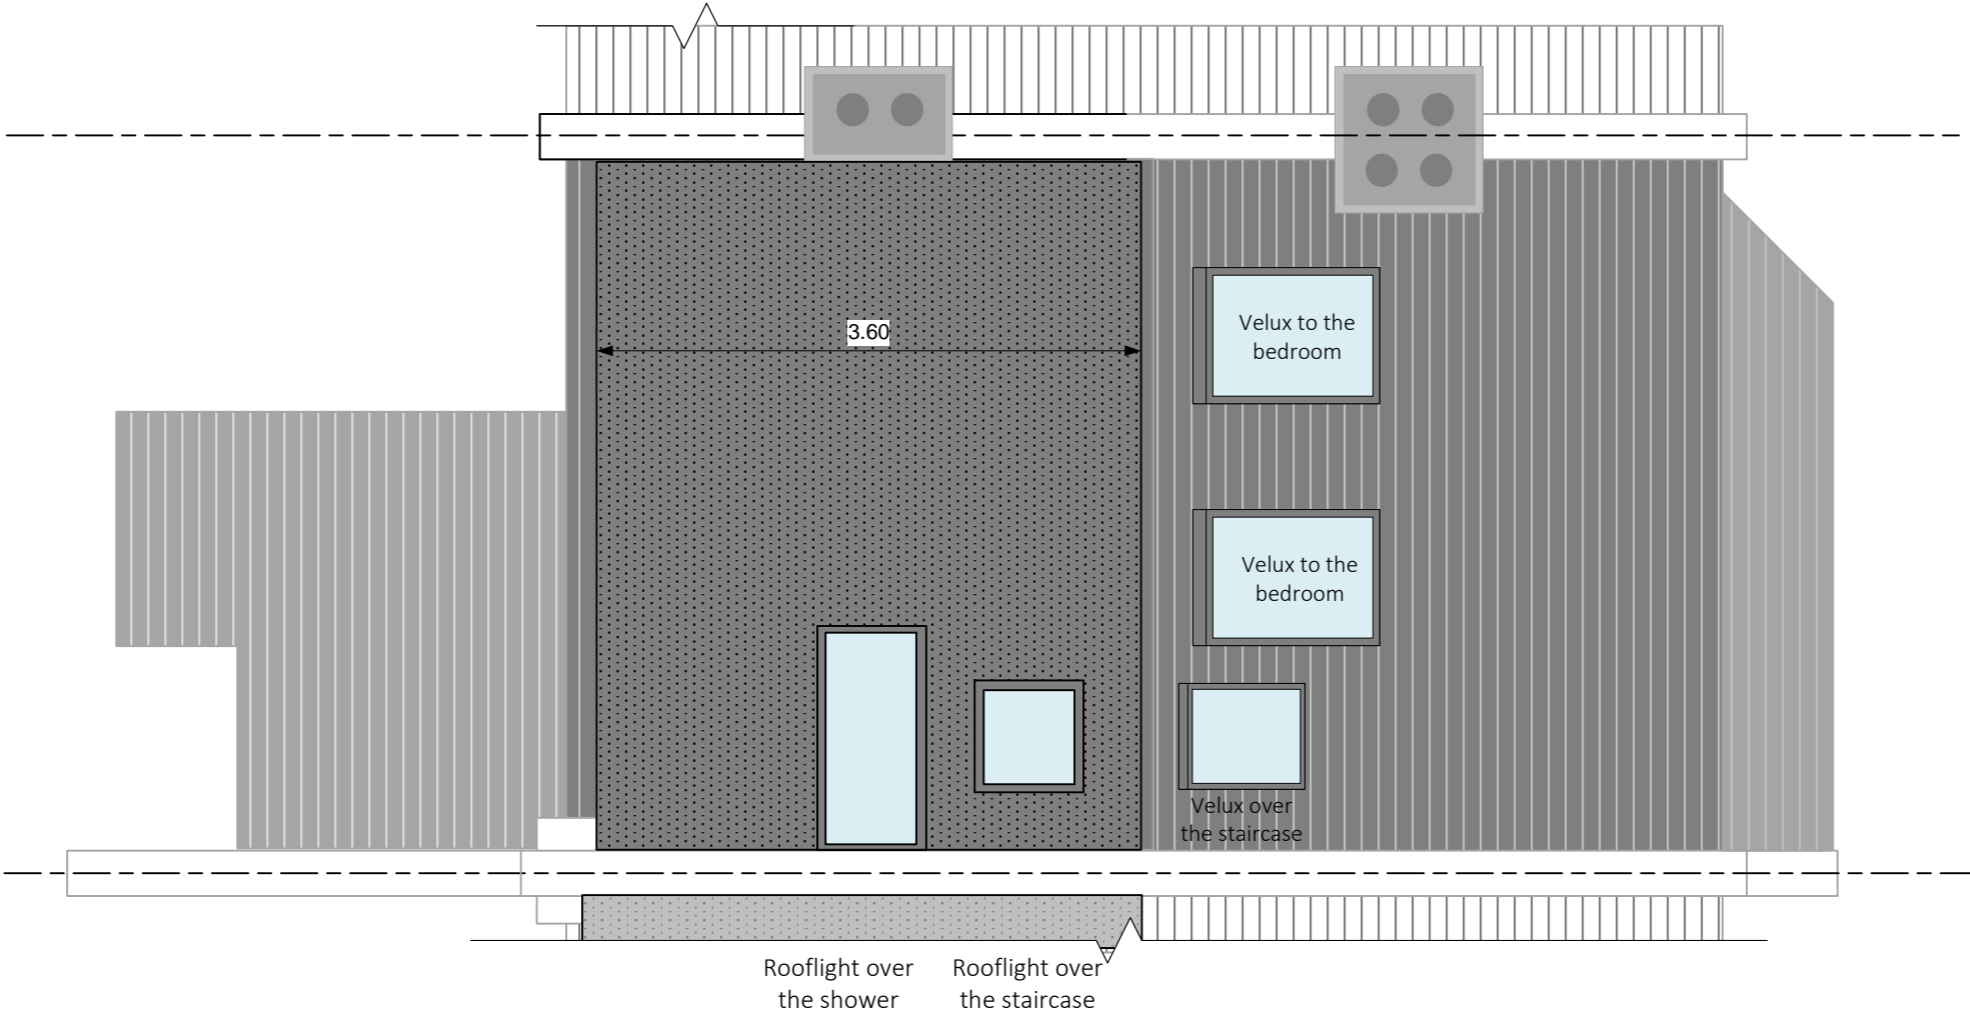

Project No.	SC/467
Scale	1:50 @ A3
Drawn by	SAC
Checked	

Revision	Description

Drawing Title  
Proposed Roof Plan

Drawing No.

**E113**