


2 Elevation-North-Existing CLD



1 Elevation-North-Proposed CLD

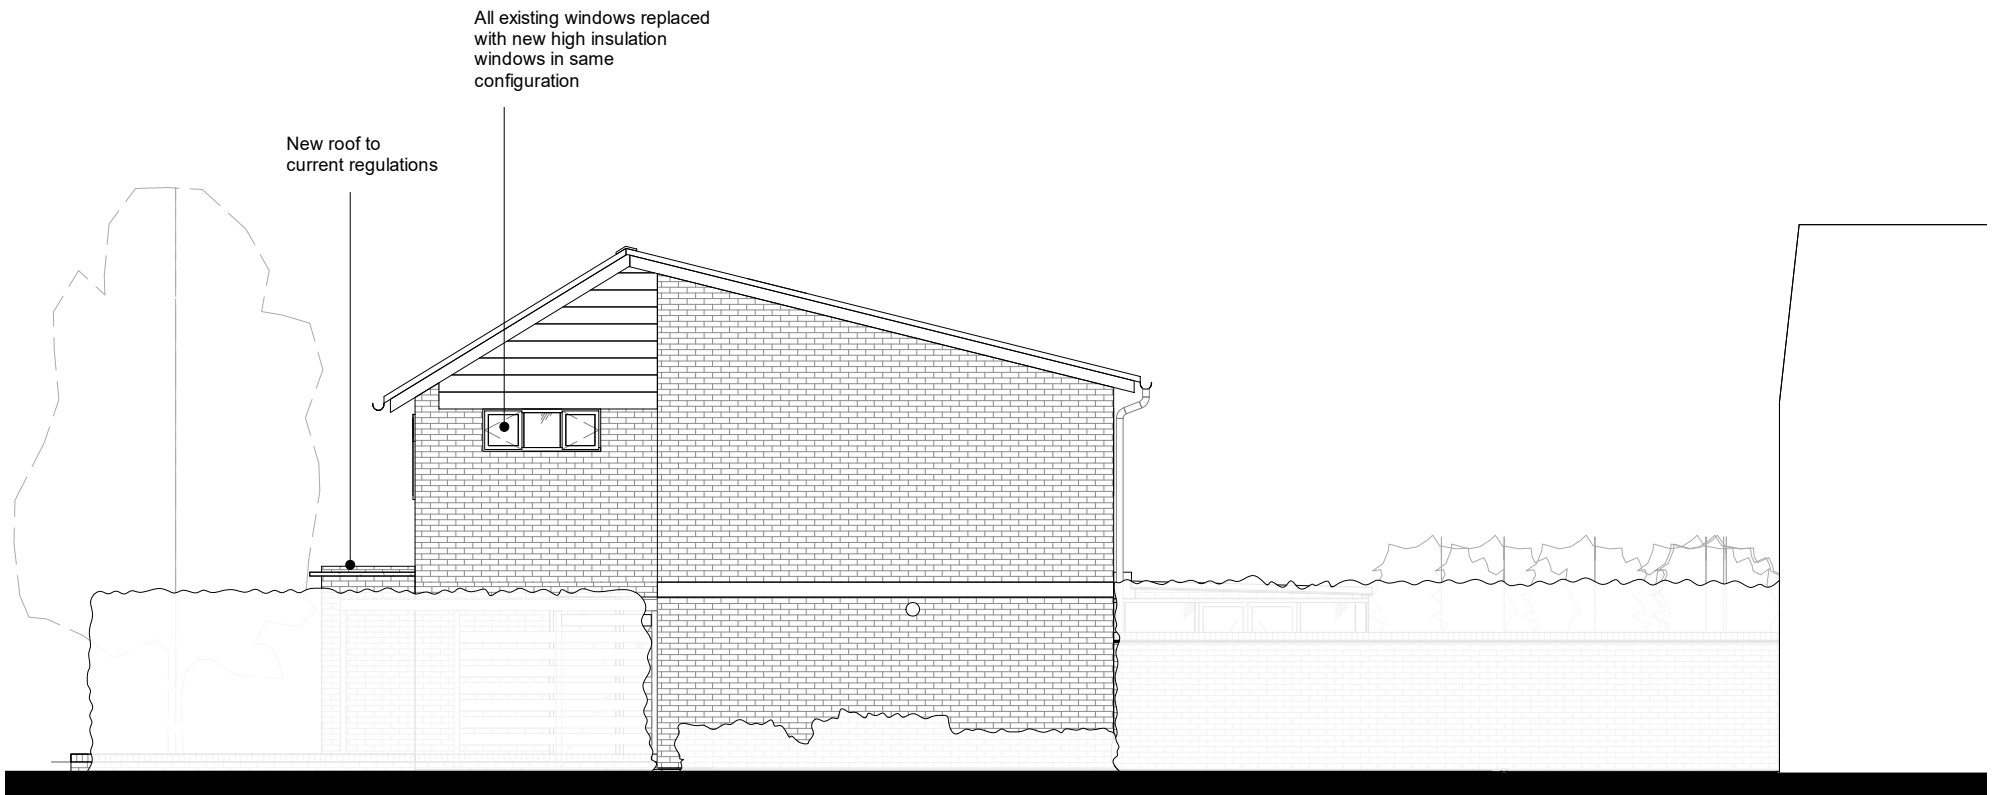

Notes Please report any discrepancies on the drawing to LA immediately. Do not measure off the drawing. All dimensions to be checked on site.				Location London Atelier <i>Architecture, Interior, Museum and Exhibition Design</i> Studio 7 160 Barlby Road London W10 6BS +44 (0) 20 3490 2140 info@londonatelier.com www.londonatelier.com	Drawing Status Certificate of Lawful Development	
					Project Title 209, Ashburnham Road, Ham, Richmond Upon Thames, TW10 7SE	
					Drawing Title Existing & Proposed North Elevation	
	Revision Description Date				Drawing No. LA132_203.CLD	Rev.