


1 L00-FFL-Existing CLD




2 L00-FFL-Proposed CLD

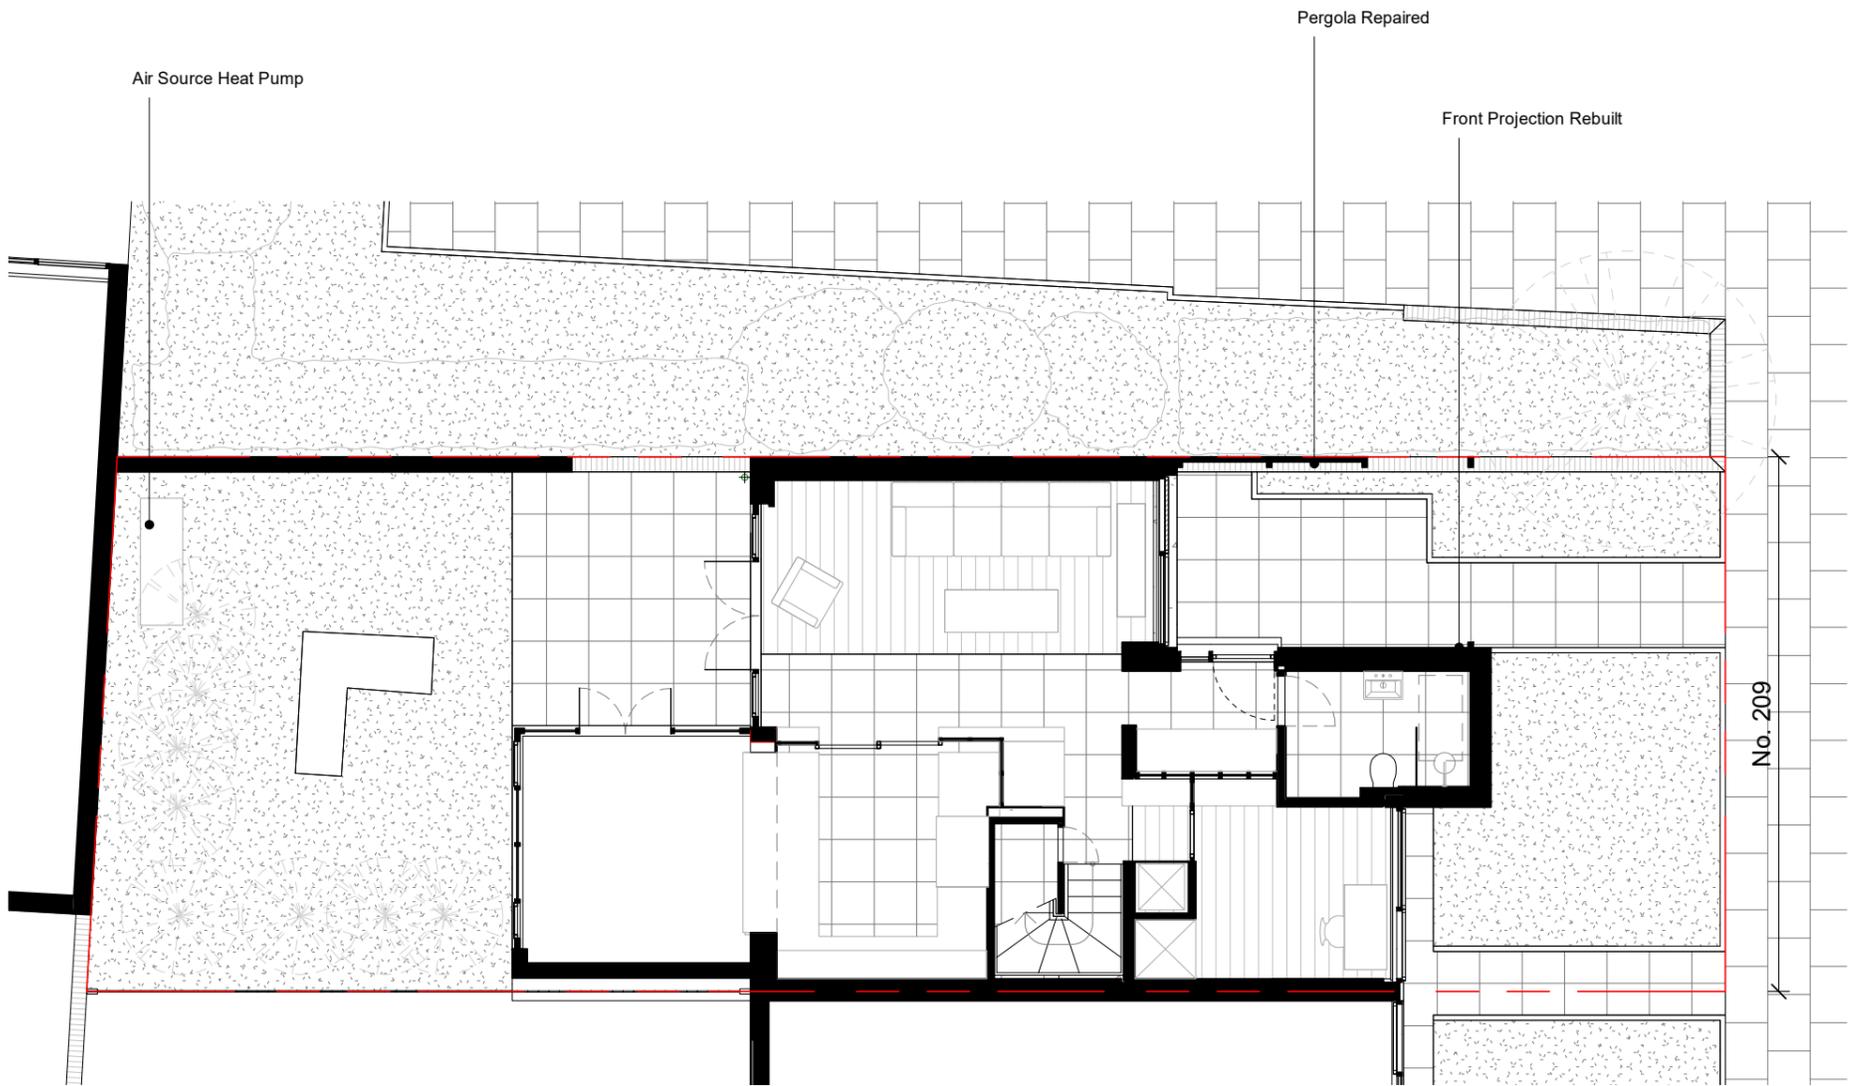

Notes  
Please report any discrepancies on the drawing to LA immediately.  
Do not measure off the drawing. All dimensions to be checked on site.

Revision	Description	Date

Revision	Description	Date

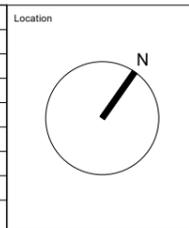

**London Atelier**  
*Architecture, Interior, Museum and Exhibition Design*  
 Studio 7  
 160 Barby Road  
 London W10 6BS  
 +44 (0) 20 3490 2140  
 info@londonatelier.com  
 www.londonatelier.com

Drawing Status	Certificate of Lawful Development		
Project Title	209, Ashburnham Road, Ham, Richmond Upon Thames, TW10 7SE		
Drawing Title	Existing & Proposed Floor Plan - Ground		
Drawing No.	Rev.	Scale	Date
LA132_101.CLD		1 : 100@A3	09/07/2024