


All levels and dimensions to be checked on site prior to construction / fabrication; report discrepancies immediately. Do not scale dimensions from this drawings. This drawing is copyright protected.

REVISION		
A	110324	Areas updated AF
B	120324	Stair type noted AF
C	030724	Areas updated AF
D	1307	BUILDING FOOTPRINT UPDATED AF

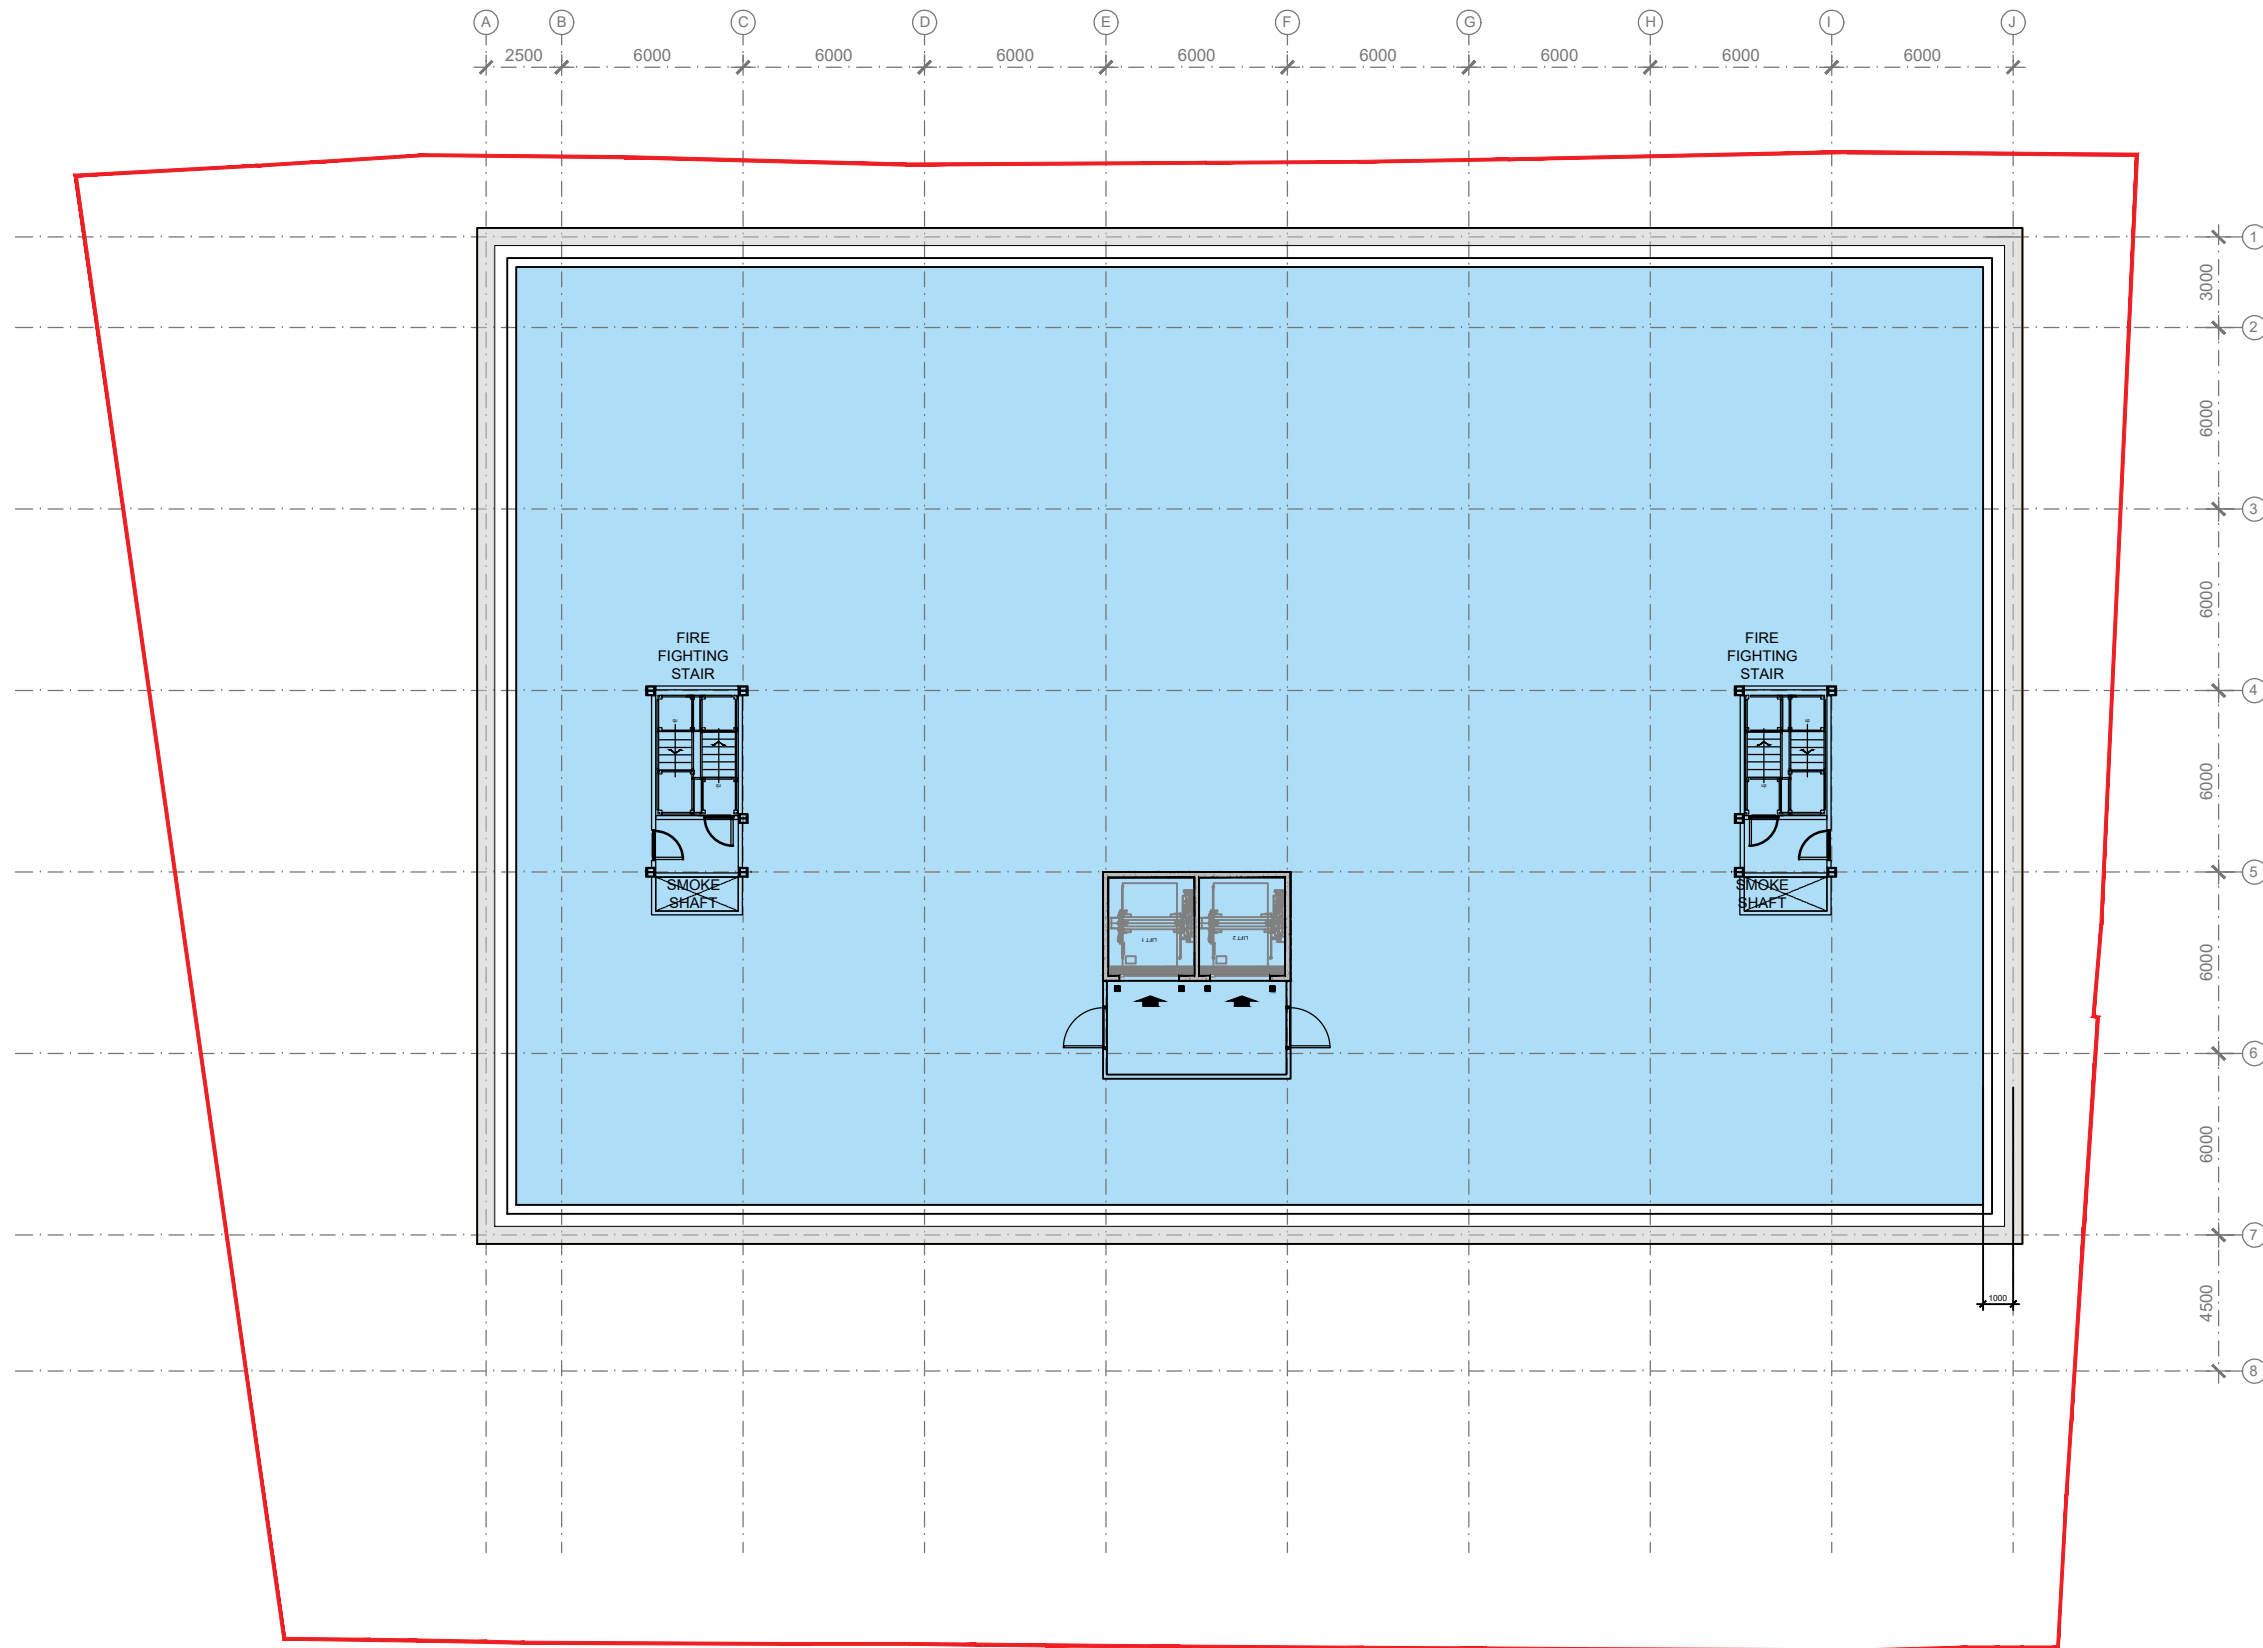

	Gross External Area	
	SS GEA	Business C. GIA
Basement Floor :	1959msq	
Ground Floor :	1548msq	169msq
Level 01 :	1551msq	
Sub Total :	5,058msq	169msq
<b>Grand Total :</b>	<b>5,227msq</b>	

SITE BOUNDARY  
AREA = 3,085 sqm

SCALE 1:250



SCALE	DATE	DRAWN	CHECKED
1:250@A3	MAR'24	AF	DA

PROJECT

**Shurgard**  
Oldfield Road  
Hampton: TW12 2HR

DRAWING

**First Floor Plan**  
As Proposed



10 MONTROSE STREET  
GLASGOW G1 1RE t 0141 229 7575  
www.360architecture.com

DRAWING No.

**23053GA\_D\_005D**