



All levels and dimensions to be checked on site prior to construction / fabrication; report discrepancies immediately. Do not scale dimensions from this drawings. This drawing is copyright protected.




REVISION		
A	030724	Building height updated AF
B	130724	Update to reflect Building footprint amendments

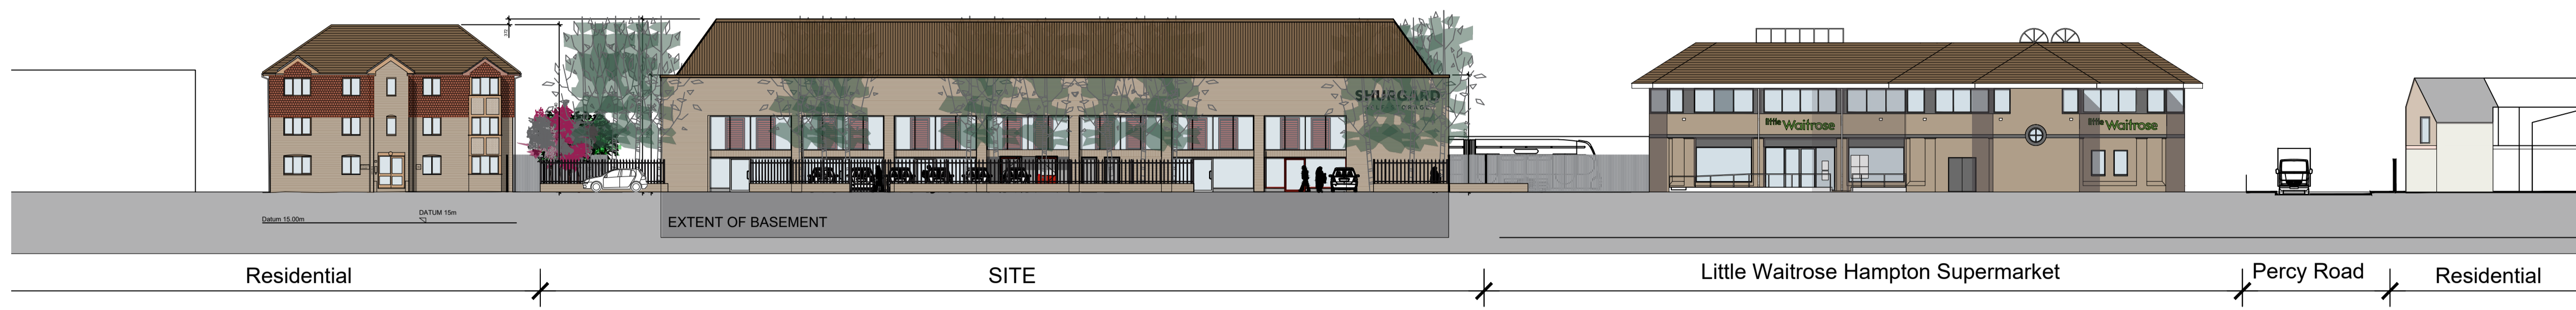


SOUTH ELEVATION TO THE OLDFIELD ROAD

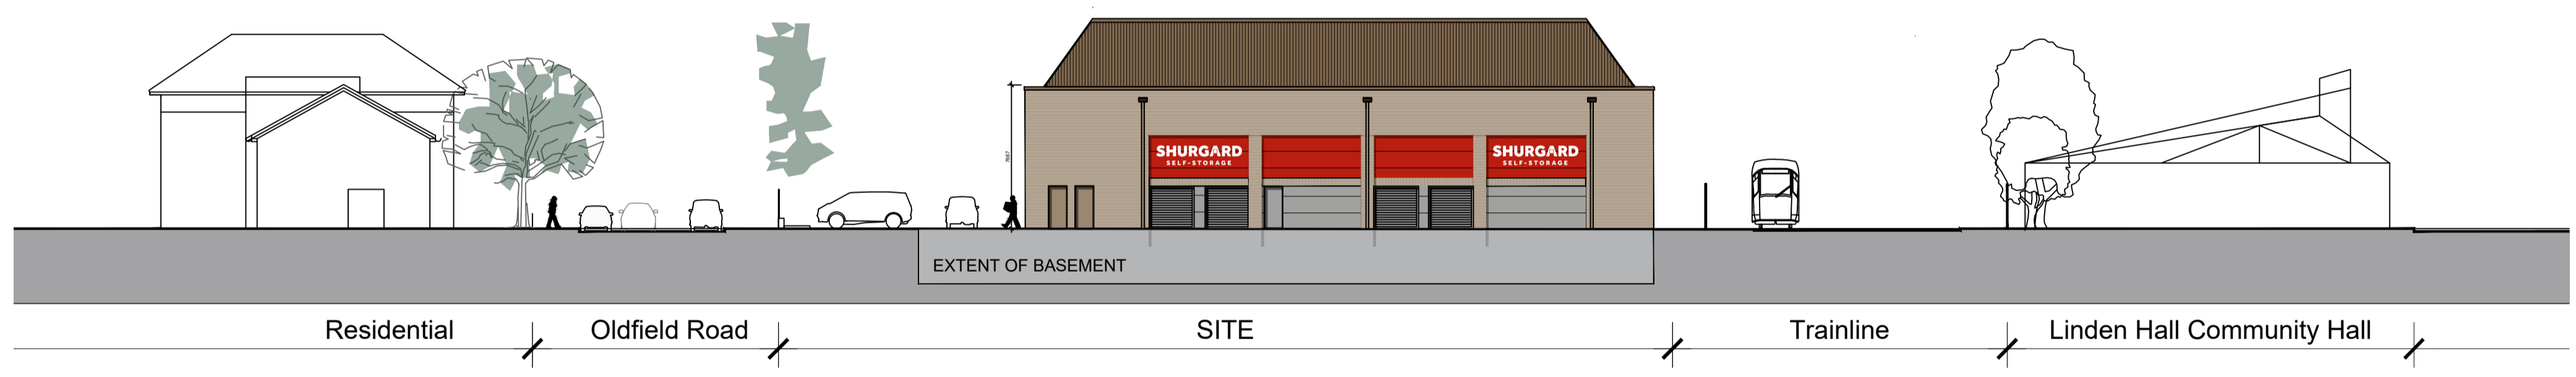

EAST ELEVATION TO WAITROSE CAR PARK

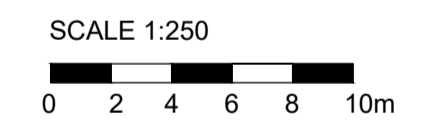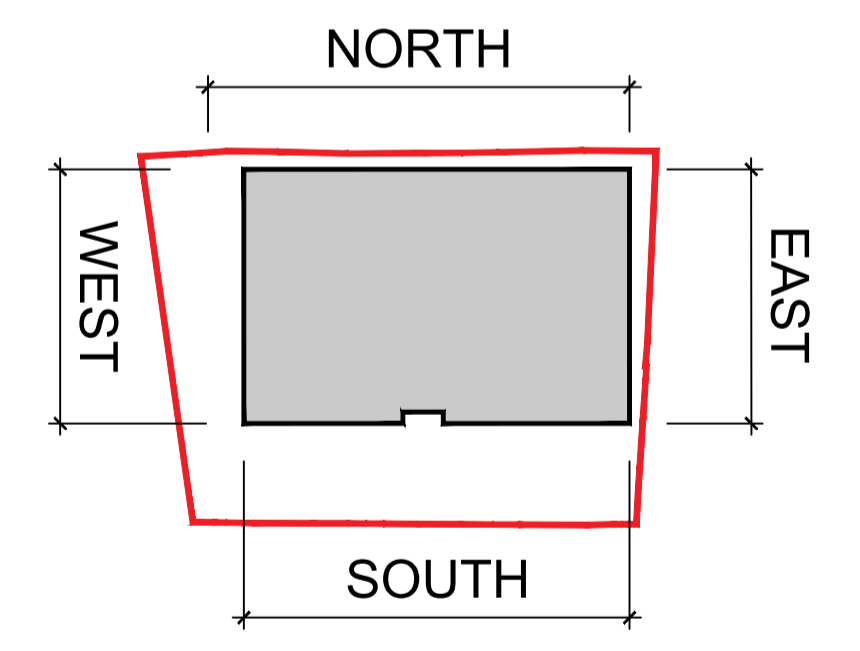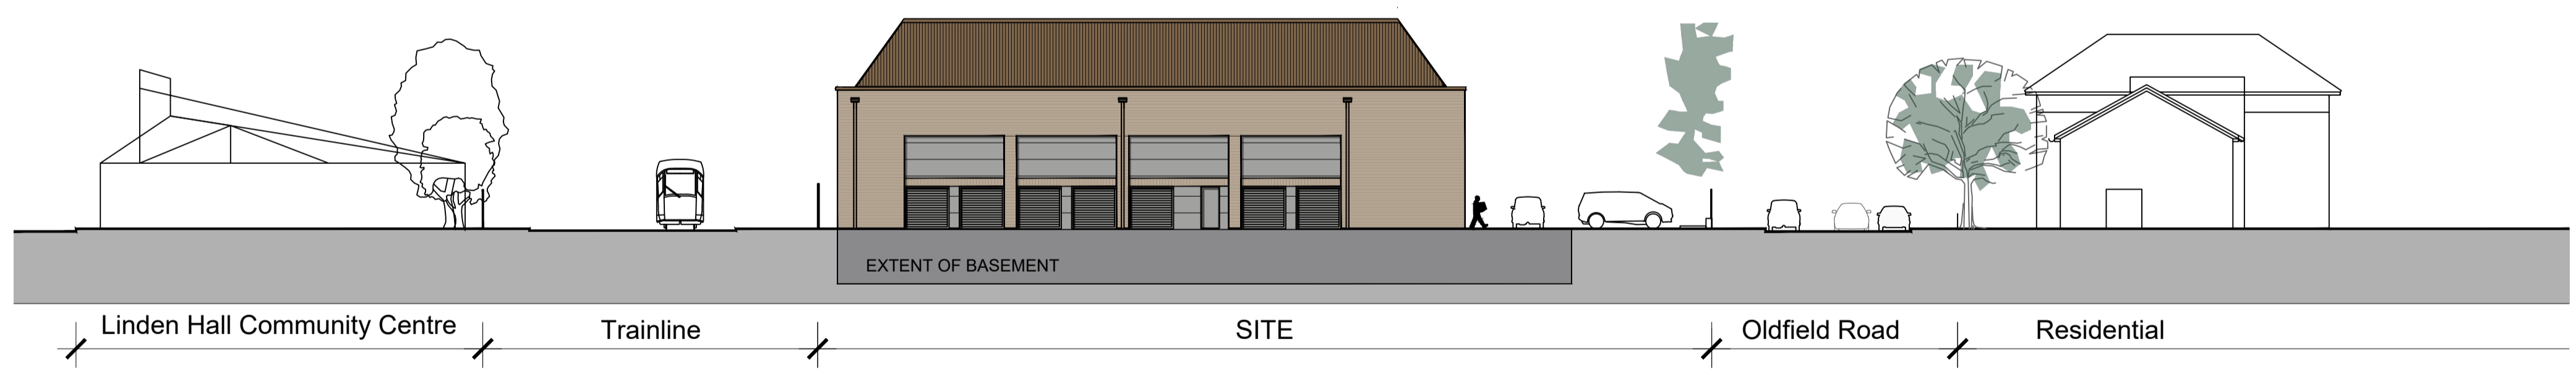

WEST ELEVATION

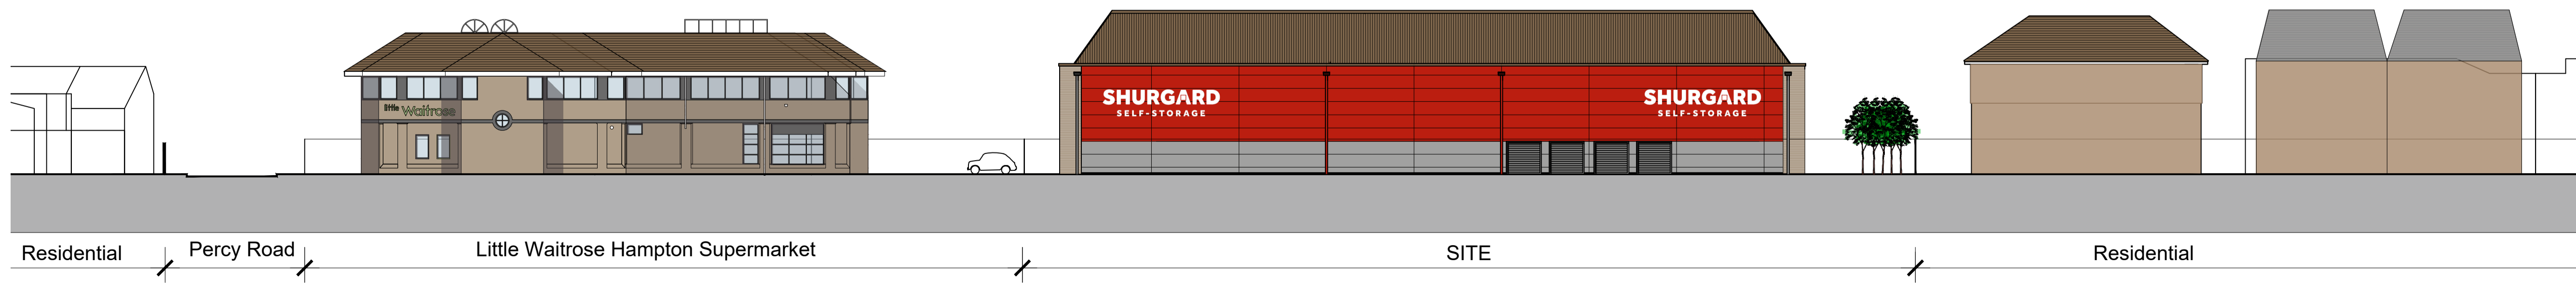

NORTH ELEVATION FROM THE TRAINLINE

**PLANNING**

SCALE	DATE	DRAWN	CHECKED
1:250@A1	MAR'24	AF	DA

PROJECT  
**Shurgard**  
 Oldfield Road  
 Hampton: TW12 2HR

DRAWING  
 Contextual Elevations  
 As Proposed

**Threesixty**  
 Architecture

10 MONTROSE STREET  
 GLASGOW  
 G1 1RE

0141 229 7575  
 www.360architecture.com

DRAWING No.  
**23053GA-D-008B**