



SITE PLAN OF 40 SANDYCREE ROAD
SCALE 1/200

9210001

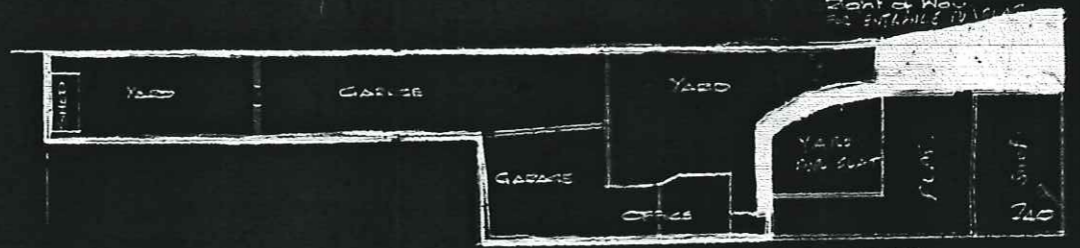

OFFICE COPY
APPROVED
DO NOT REMOVE FROM FILE

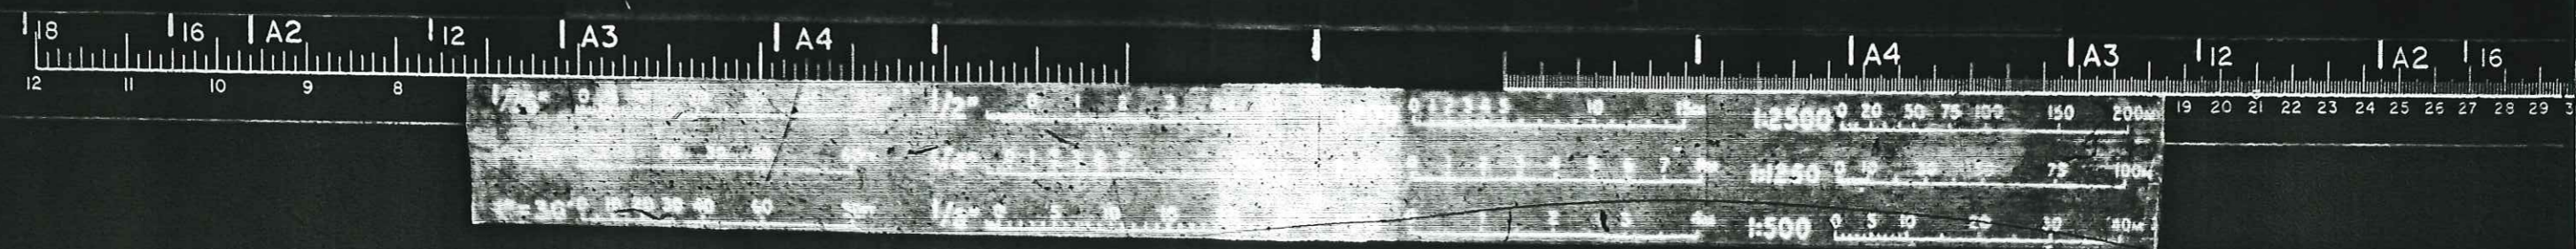


H. M. LAND REGISTRY GENERAL MAP

SURVEY SHEET TQ 1876

RAHOIHA GRD 1/1250

RICHMOND PARISH

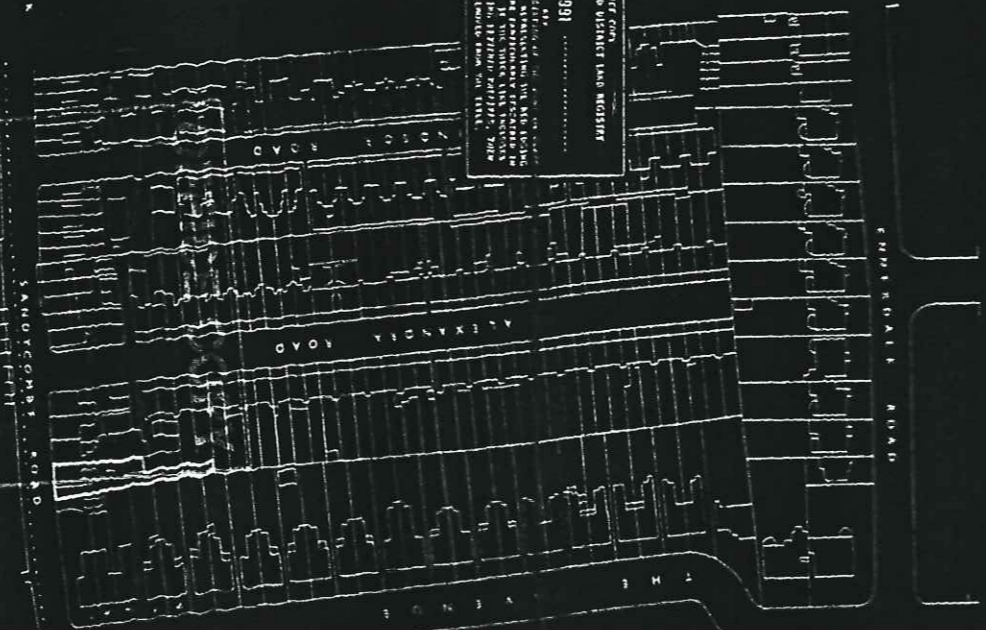





THE REGISTER FOR THE DISTRICT OF...
ISSUED BY THE TITHE DISTRICT LAND REGISTRY
9 DEC 1991

Old Survey 1876

Filed Plan of Title No. SY2284285

Map not printed by the former
Cantonment Survey and for the
1) Crown Copyright 1987



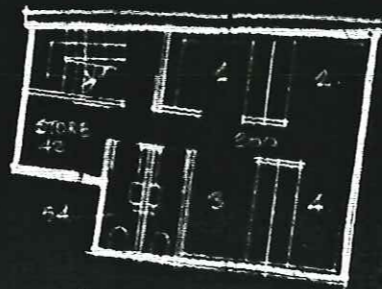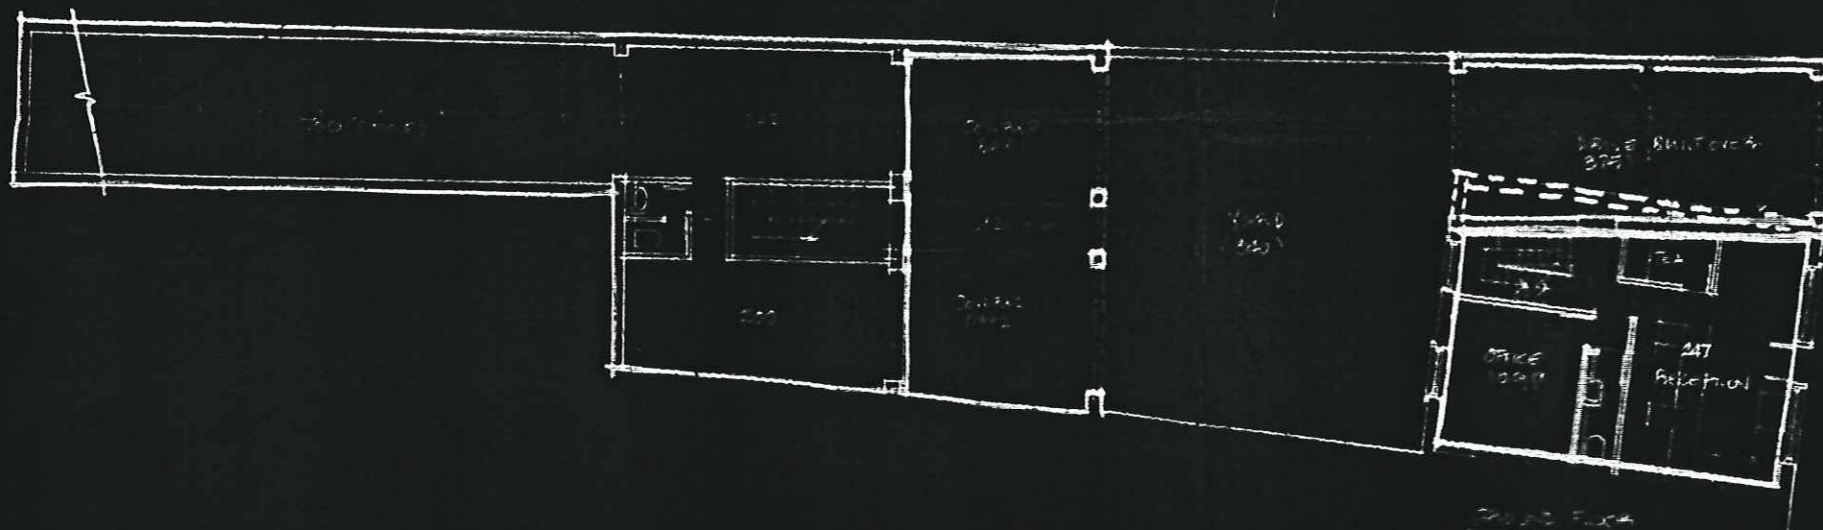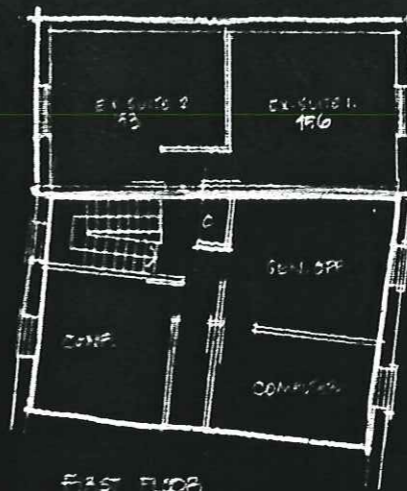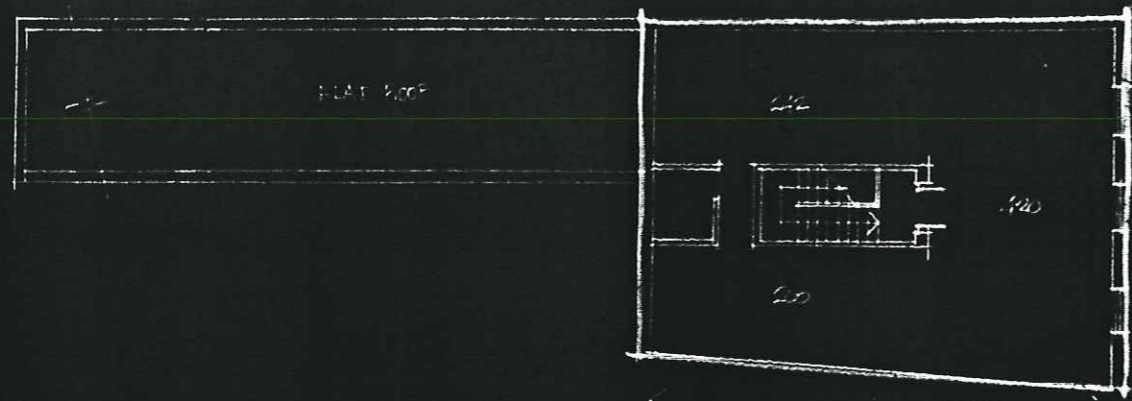

SCHEDULE OF AREAS



BASEMENT	- 396
GROUND	- 396
FIRST	- 71
563	
BASEMENT	- GROUND
STORAGE	- 1142
TRUCK BAY	- 420
OFFICE	- 340
RECEPTION	- 375
2777	
BASEMENT	- 800
3577	

EX. FURNITURE
AND
EQUIPMENT
TO
BE
REMOVED


- REFURB.
- NEW BUILT.
- EX. DEMOLISHED.

SKETCH PROPOSAL
240 SANDHURST ROAD, KEM
PROPOSED PLANS
1:100 4.8.87




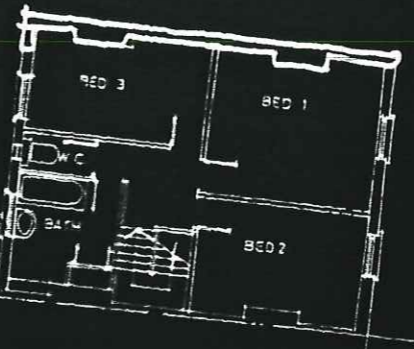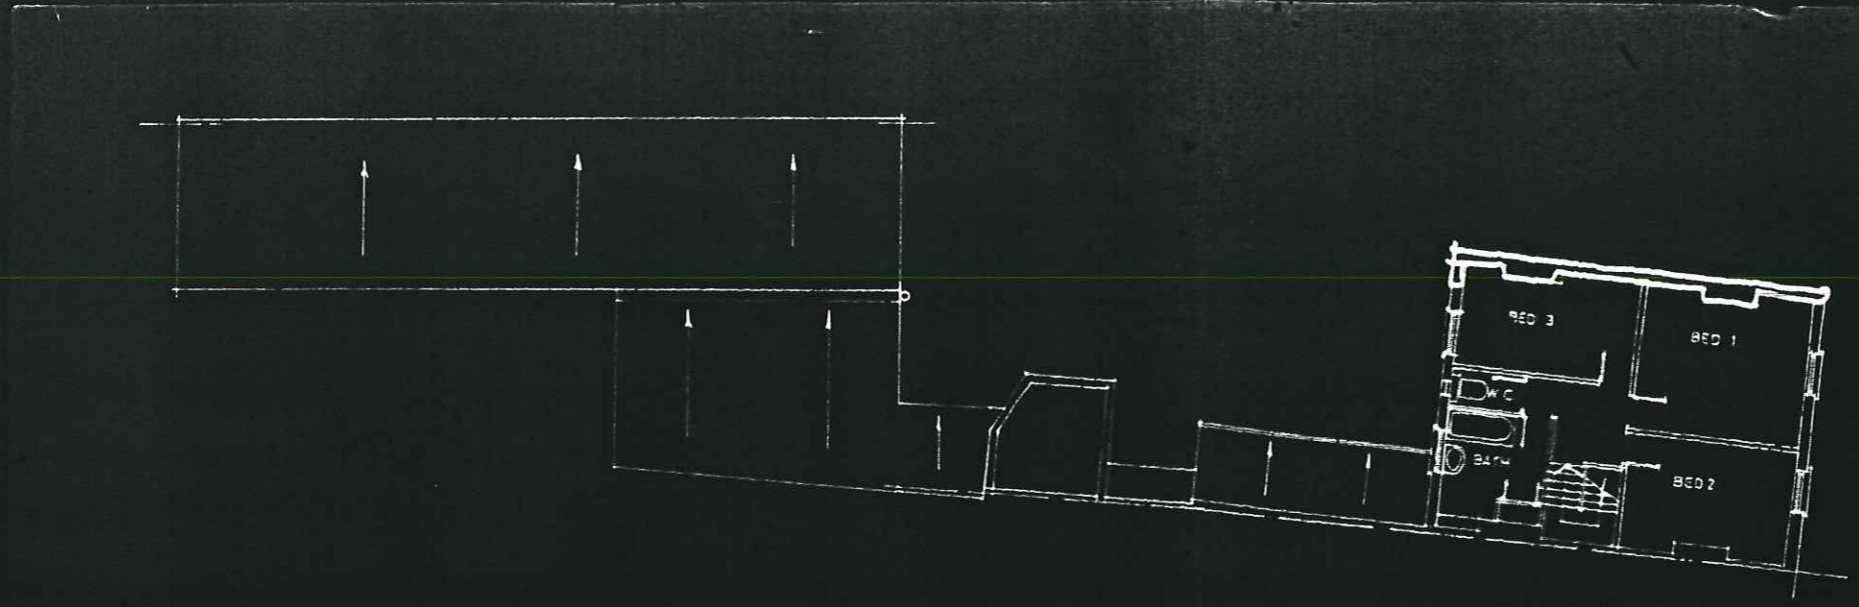

FIRST FLOOR PLAN

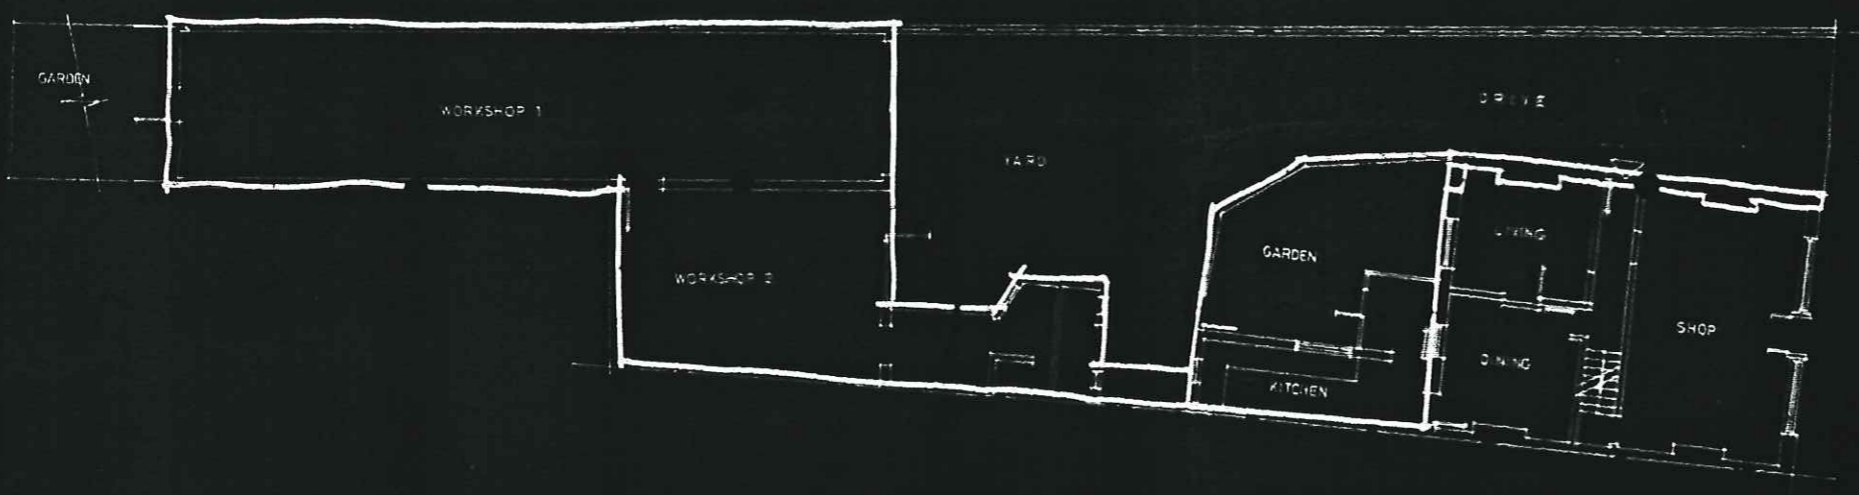

GROUND FLOOR PLAN

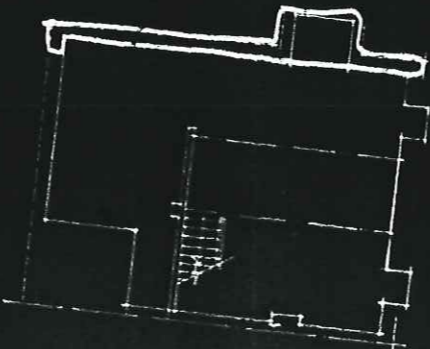



BASEMENT

DEMOLISHED.

All dimensions to be checked on site. Do not scale.
 Project : 240 SANDYCOMBE ROAD, KEW.
 Title : EXISTING PLANS (as surveyed)
 Scale : 1:100 Date : 21.7.87
 Drawn by : — Date : 101
 M & Y PATEL □ 754 FULHAM ROAD, LONDON SW6 5SH. Tel. 01 736 9652 □



SITE PLAN OF 240 SANDYCREST ROAD
SCALE 1:750

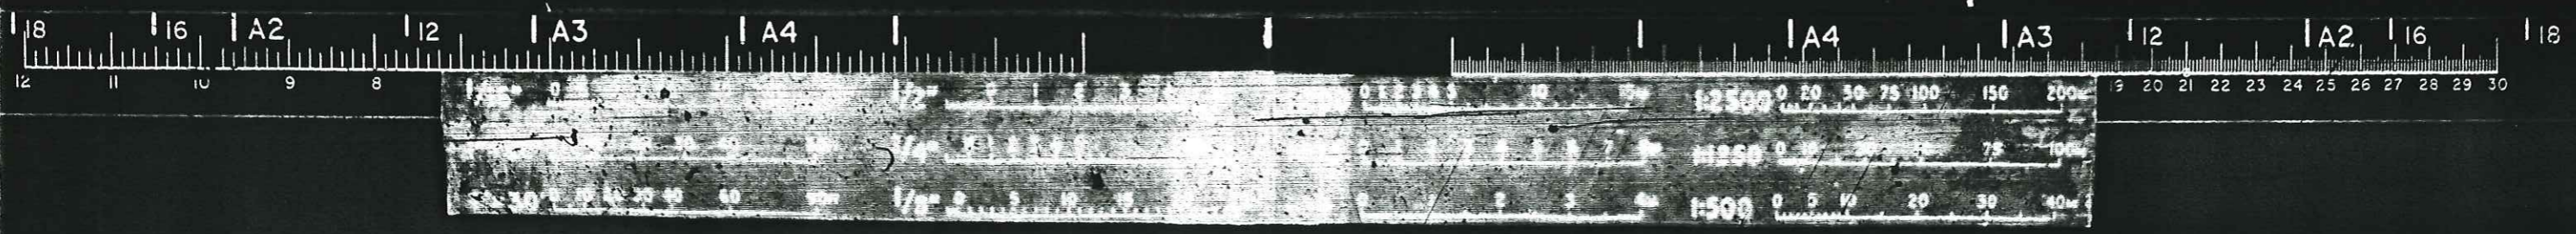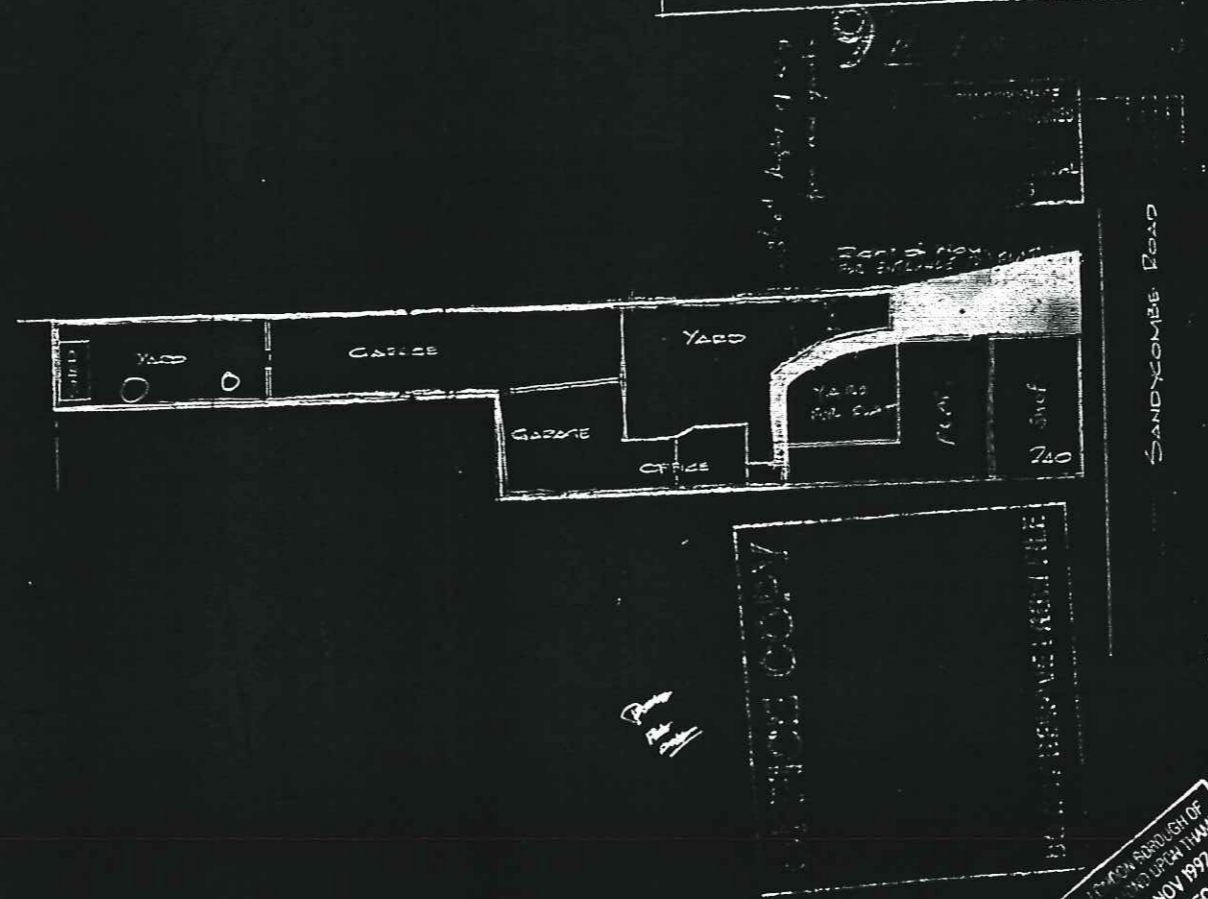


SITE PLAN OF 240 SANDYCOMBE ROAD
SCALE 1/700

92/0601

LONDON BOROUGH OF RICHMOND
31 MAR 1972
DEPT. OF TECHNICAL SERVICES

FUL

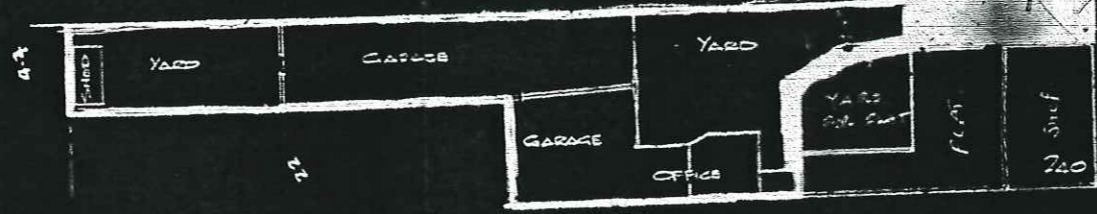


SANDYCOMBE ROAD





ELEVATION TO SANDYCOMBE ROAD

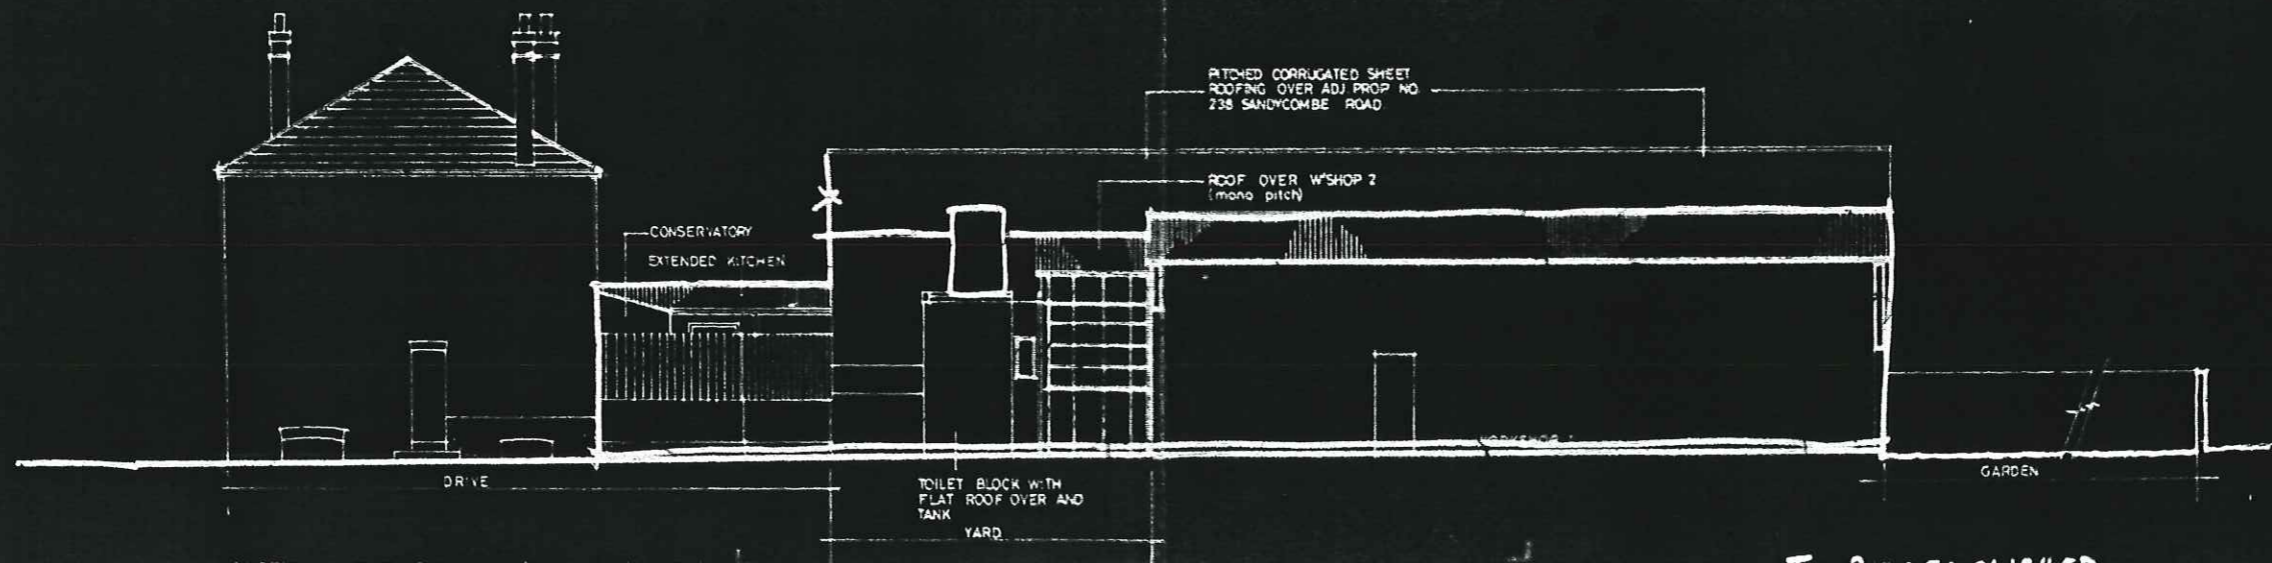


SECTIONAL ELEVATION thro' drive, yard + workshop

- TO BE DEMOLISHED.

Do not scale.
 Project: 240 SANDYCOMBE ROAD, KEW.
 Title: EXISTING SECTION + ELEVATION
 Scale: 1:100 Date: 22-11-87
 Drawn by: - Drawn No: 102
 M & Y PATEL, 6754 FULHAM ROAD, LONDON SW6 5SL Tel: 01 736 9652



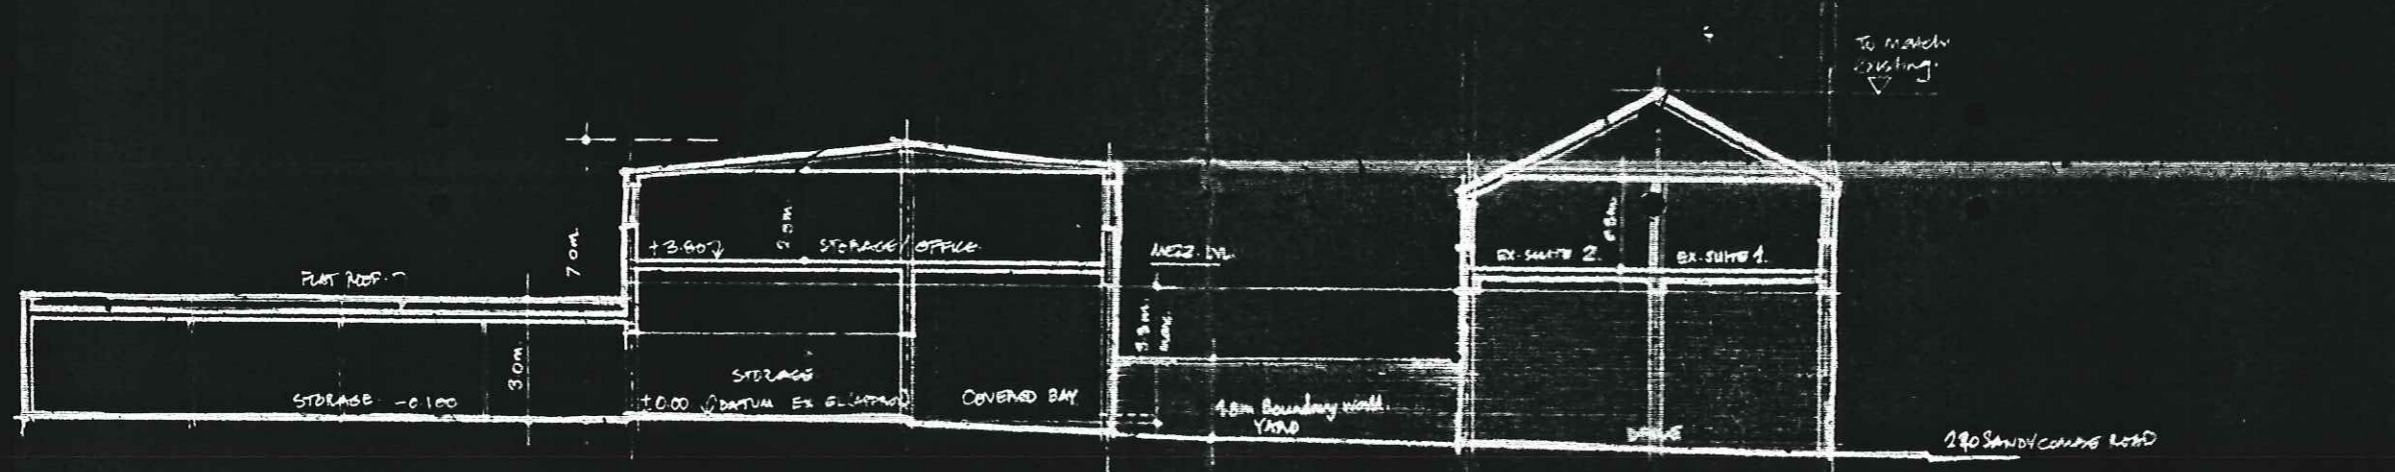

SECTION THRO' STORAGE AREA/BAY

NEW BUILT

SKETCH PROPOSAL
 220 SANDYCOMBE ROAD, KEN
 PROPOSED SECTION
 1:100
 4.8.87
 N.Y. PATRICK ARCHITECTS, 2016, 23/4



H. M. LAND REGISTRY GENERAL MAP

SURREY SHEET TO 1876

(NATIONAL GRID) Scale 1/12500

9270001

RICHMOND PARISH

LONDON RECORDS OF
RECORDS
31/1/1972

DATE OF
9 DEC 1991
THE REGISTER HAS CONTAINED THIS MAP SINCE
1925 AND THIS IS NOT PATENTABLE IN THE
MEANING OF THE PATENT ACT 1987. THE
REGISTER HAS BEEN REGISTERED IN THE
REGISTER OF LANDS IN THE DISTRICT OF
SURREY AND THIS IS NOT PATENTABLE IN THE
MEANING OF THE PATENT ACT 1987.

ON Reference 118 K

Filed Plan of Title No. SY28 1005

Made and printed by the
Geographical Survey Dept for the
Crown Copyright 1987



