




01 | PROPOSED GROUND FLOOR PLAN
1:100

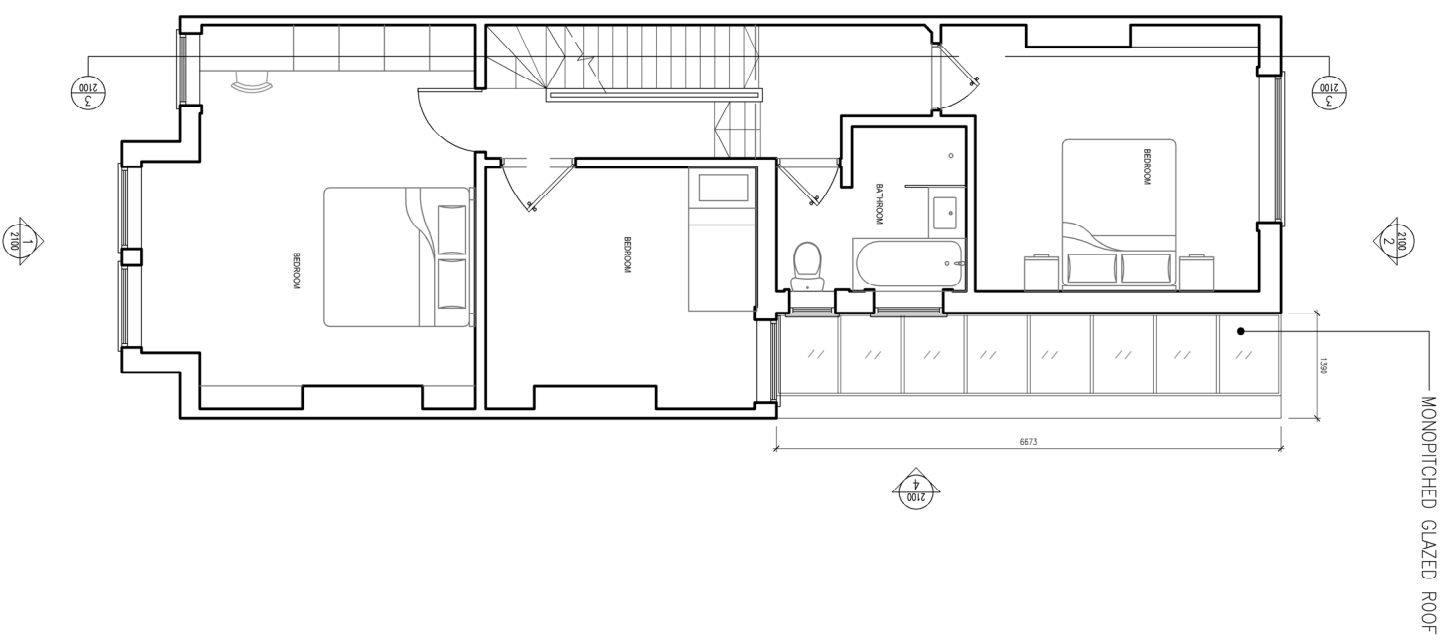

02 | PROPOSED FIRST FLOOR PLAN
1:100

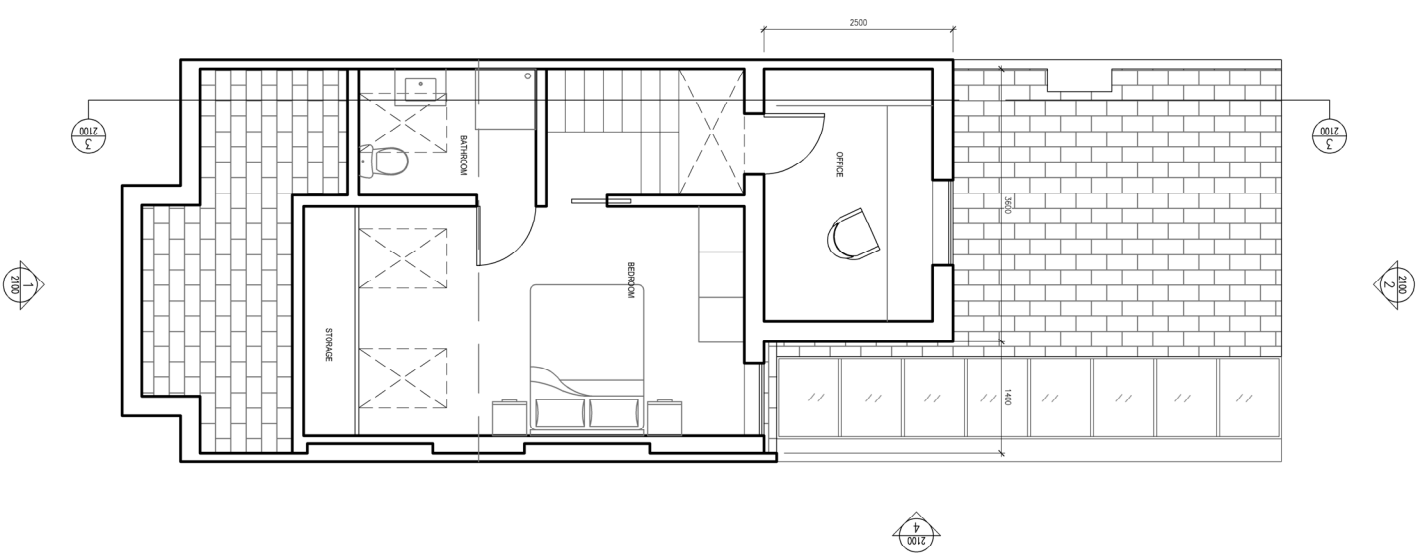

03 | PROPOSED LOFT PLAN
1:100

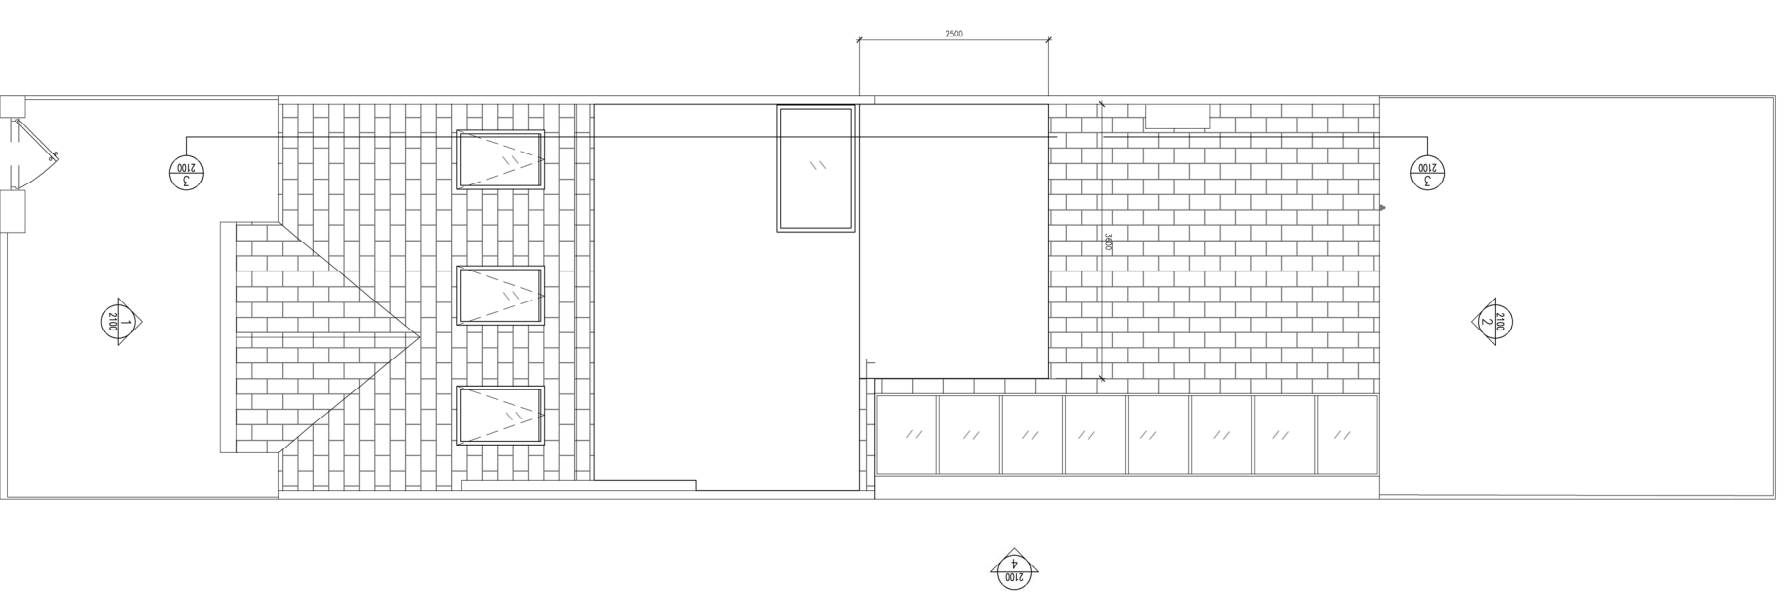

04 | PROPOSED ROOF PLAN
1:100



NOT FOR CONSTRUCTION PURPOSES
DO NOT SCALE DIMENSIONS
TO BE READ IN CONJUNCTION WITH ALL THE OTHER CONSULTANTS DRAWINGS
FROM THE ARCHITECT OF ANY DISCREPANCIES PRIOR TO CONSTRUCTION

DO NOT SCALE FROM THIS DRAWING
ALL DIMENSIONS AND LEVELS TO BE CHECKED ONSITE

PROJECT	1052 - 72 SELWYN AVENUE	DRAWING NUMBER	1052-DR-1100
DRAWING TITLE	PROPOSED PLANS FOR PLANNING	SCALE	1:100 @ A3
DATE	15/07/24	STATUS	REVISION P01