



01 | PROPOSED FRONT ELEVATION

1:100

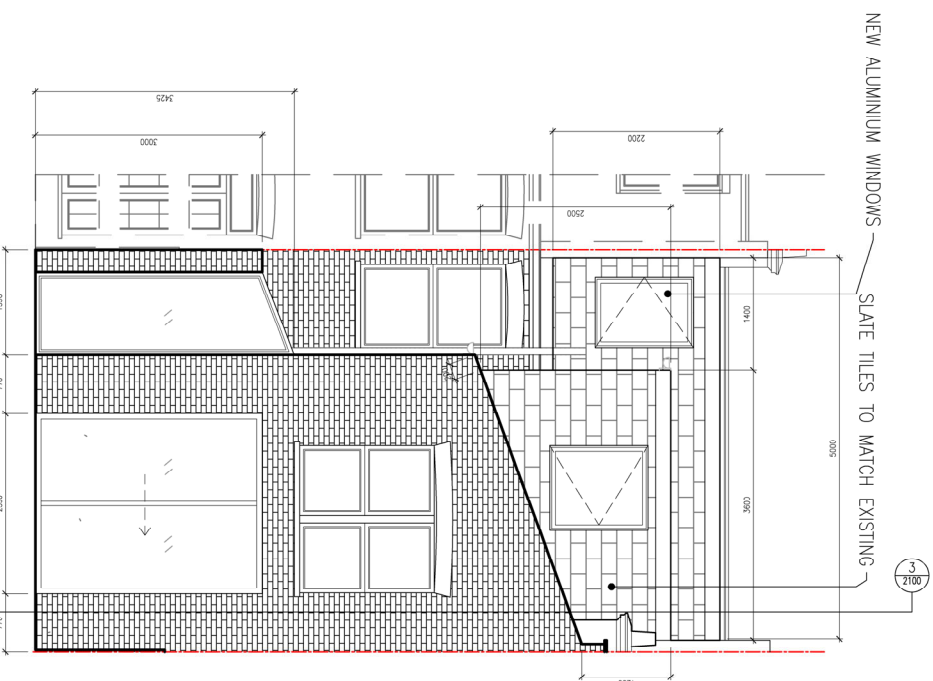


02 | PROPOSED REAR ELEVATION

1:100

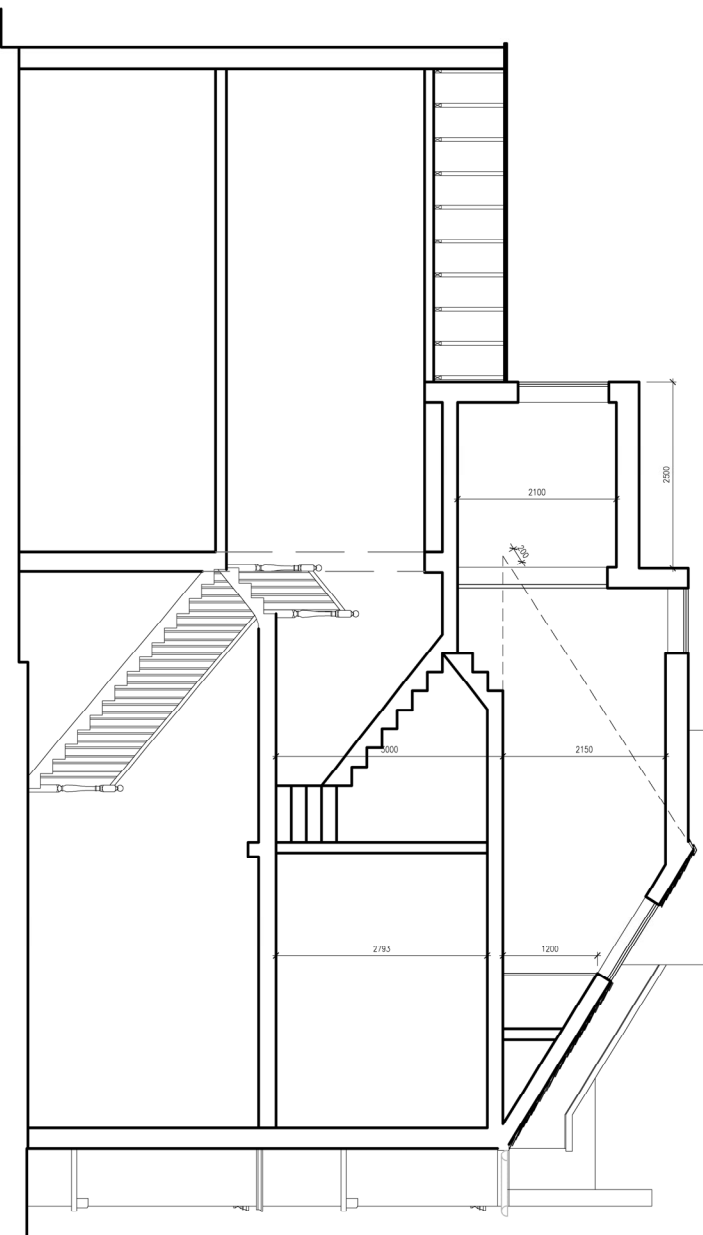

03 | PROPOSED SECTION

1:100

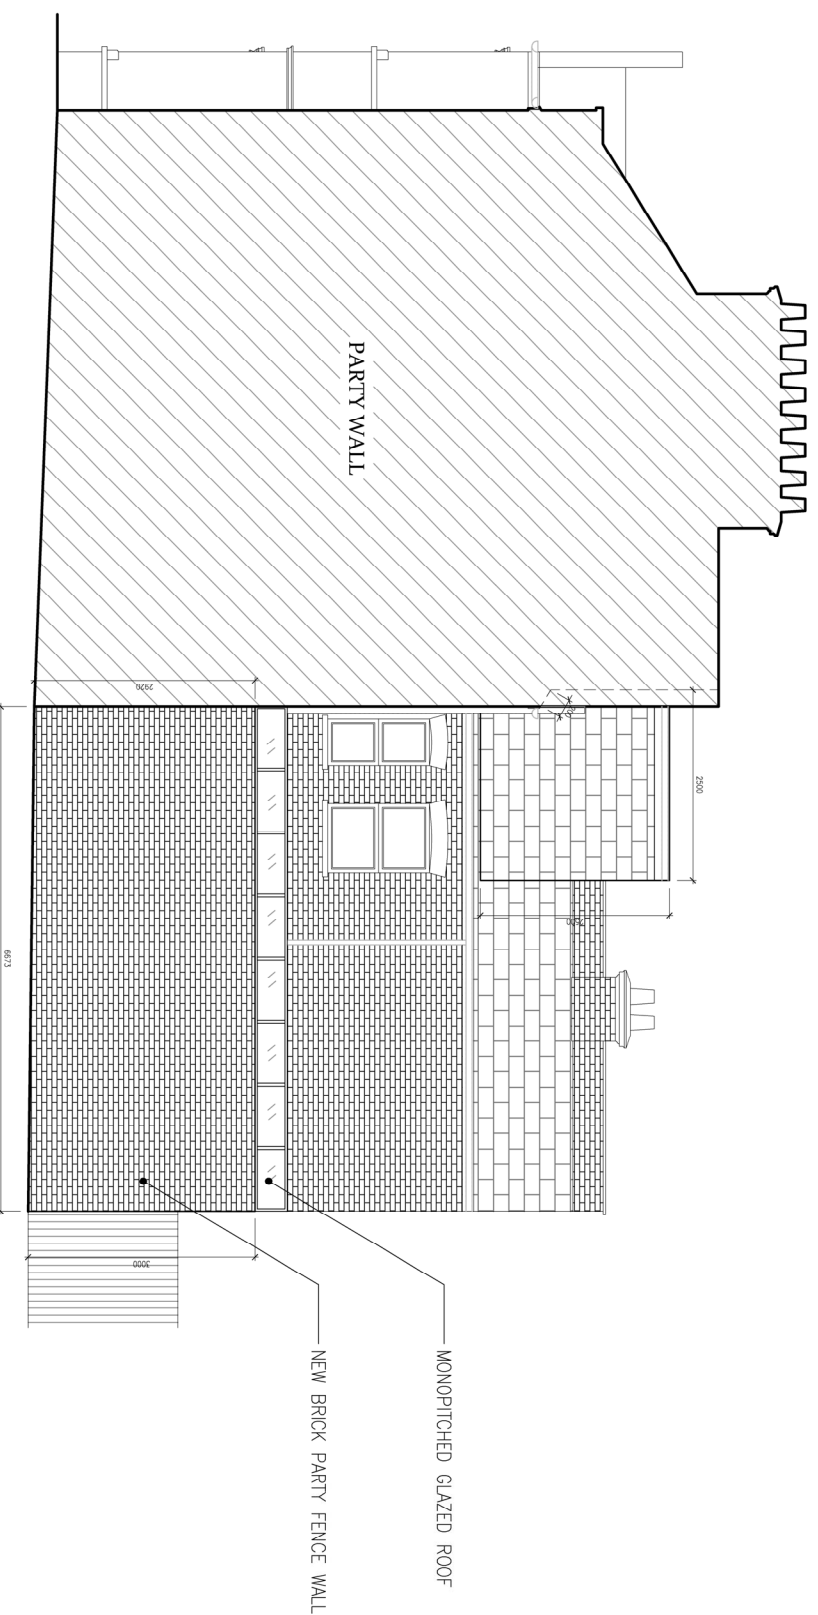

04 | PROPOSED SIDE ELEVATION FROM N.70

1:100



NOT FOR CONSTRUCTION PURPOSES
DO NOT SCALE DIMENSIONS FROM THIS DRAWING
ALL DIMENSIONS AND LEVELS TO BE CHECKED ONSITE
TO BE READ IN CONJUNCTION WITH ALL THE OTHER CONSULTANTS DRAWINGS
FROM THE ARCHITECT OF ANY DISCREPANCIES PRIOR TO CONSTRUCTION

DO NOT SCALE FROM THIS DRAWING
ALL DIMENSIONS AND LEVELS TO BE CHECKED ONSITE

PROJECT

1052 - 72 SELWYN AVENUE

DRAWING NUMBER

1052-DR-2100

DRAWING TITLE

PROPOSED ELEVATIONS AND SECTION

SCALE

1:100 @ A3

DATE

15/07/24

STATUS
FOR PLANNING

REVISION
P01

16:3
Studio 163 Architects
info@studio163.com
www.studio163.com