


EXISTING GROUND FLOOR PLAN
SCALE 1:50



EXISTING FIRST FLOOR PLAN
SCALE 1:50

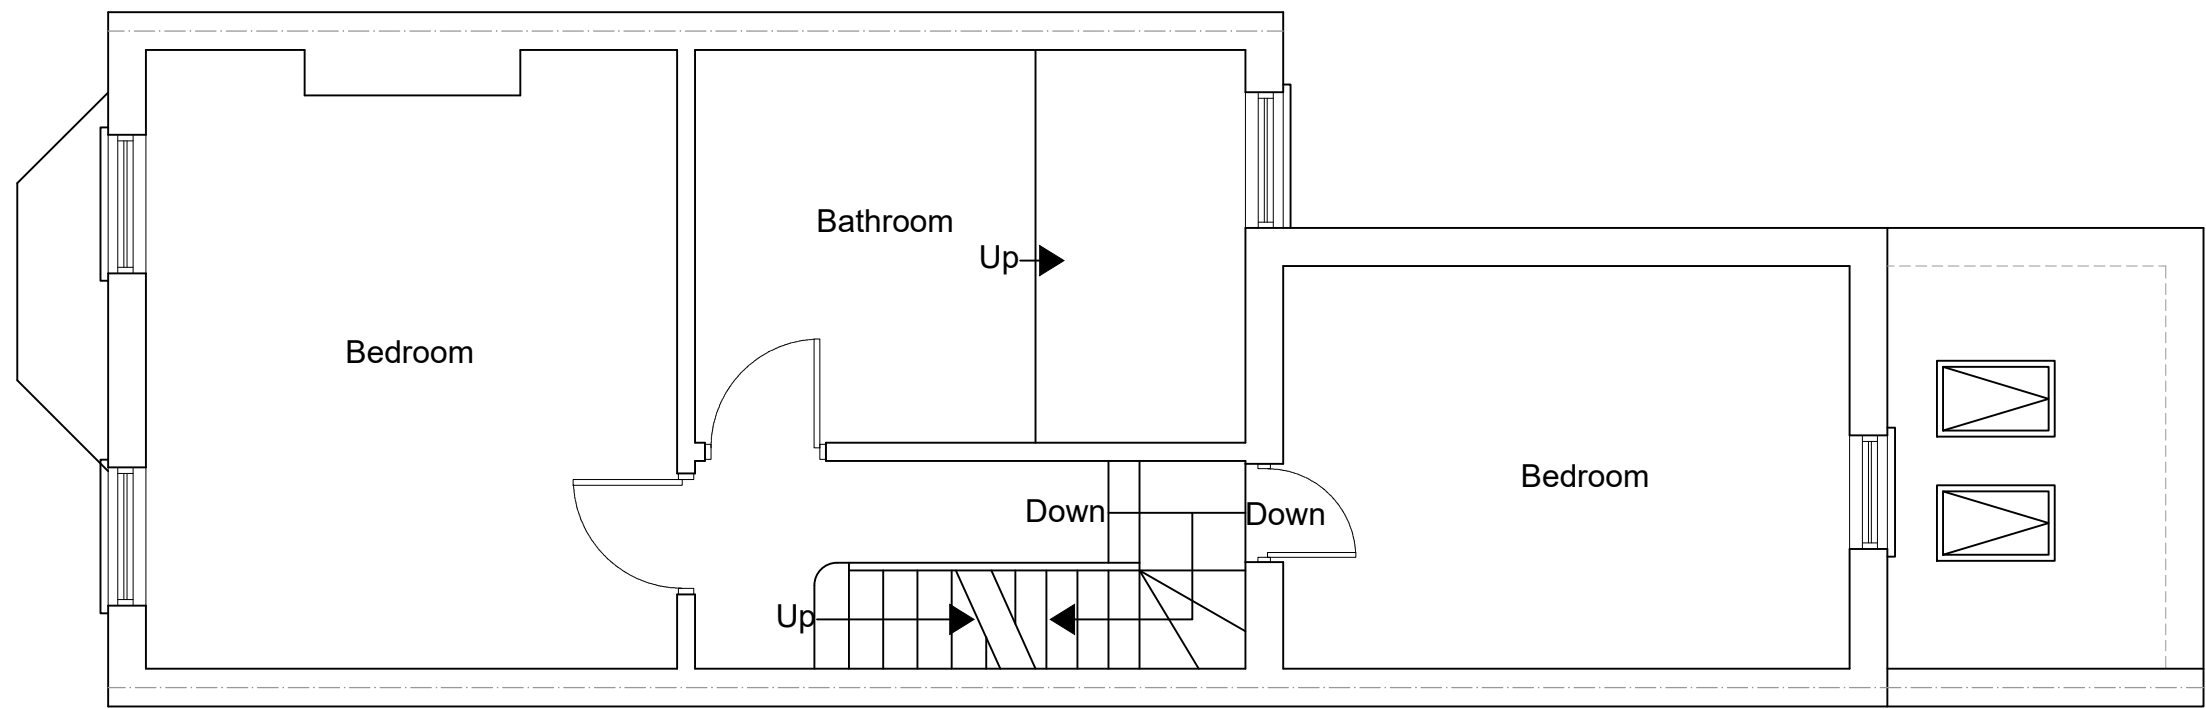

www.FastPlansUK.co.uk

Project: EXTENSION.

Address: 100 FULWELL ROAD TW11 0RQ

Scale: 1:50 @ A3	Dwg. no: A01
------------------	--------------

Drawn by: O.B.S	Date Drawn: 13-JUNE-2024
-----------------	--------------------------

For Drawings Tel: 0208 154 5569

E-mail: plans@FastPlansUK.co.uk