


EXISTING LOFT PLAN
SCALE 1:50



EXISTING ROOF PLAN
SCALE 1:50

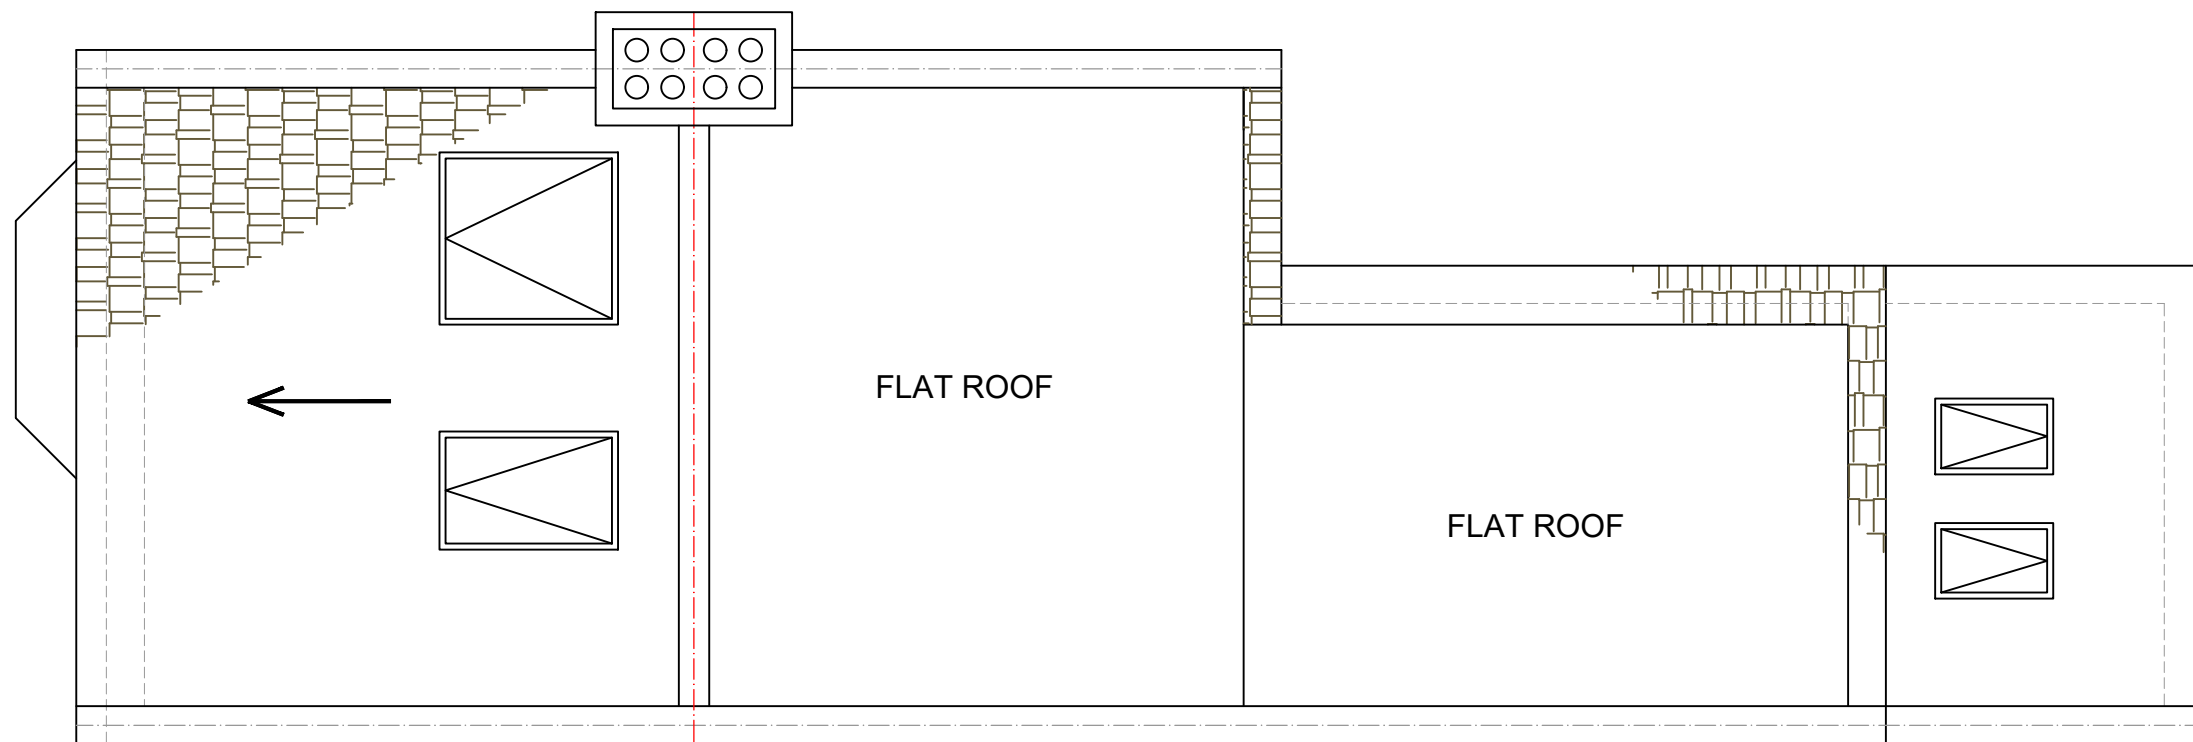

www.FastPlansUK.co.uk

Project: EXTENSION.

Address: 100 FULWELL ROAD TW11 0RQ

Scale: 1:50 @ A3

Dwg. no: A02

Drawn by: O.B.S

Date Drawn: 13-JUNE-2024

For Drawings Tel: 0208 154 5569

E-mail: plans@FastPlansUK.co.uk