


ALL DIMENSIONS ARE APPROXIMATE  
AND MUST BE CHECKED ON SITE

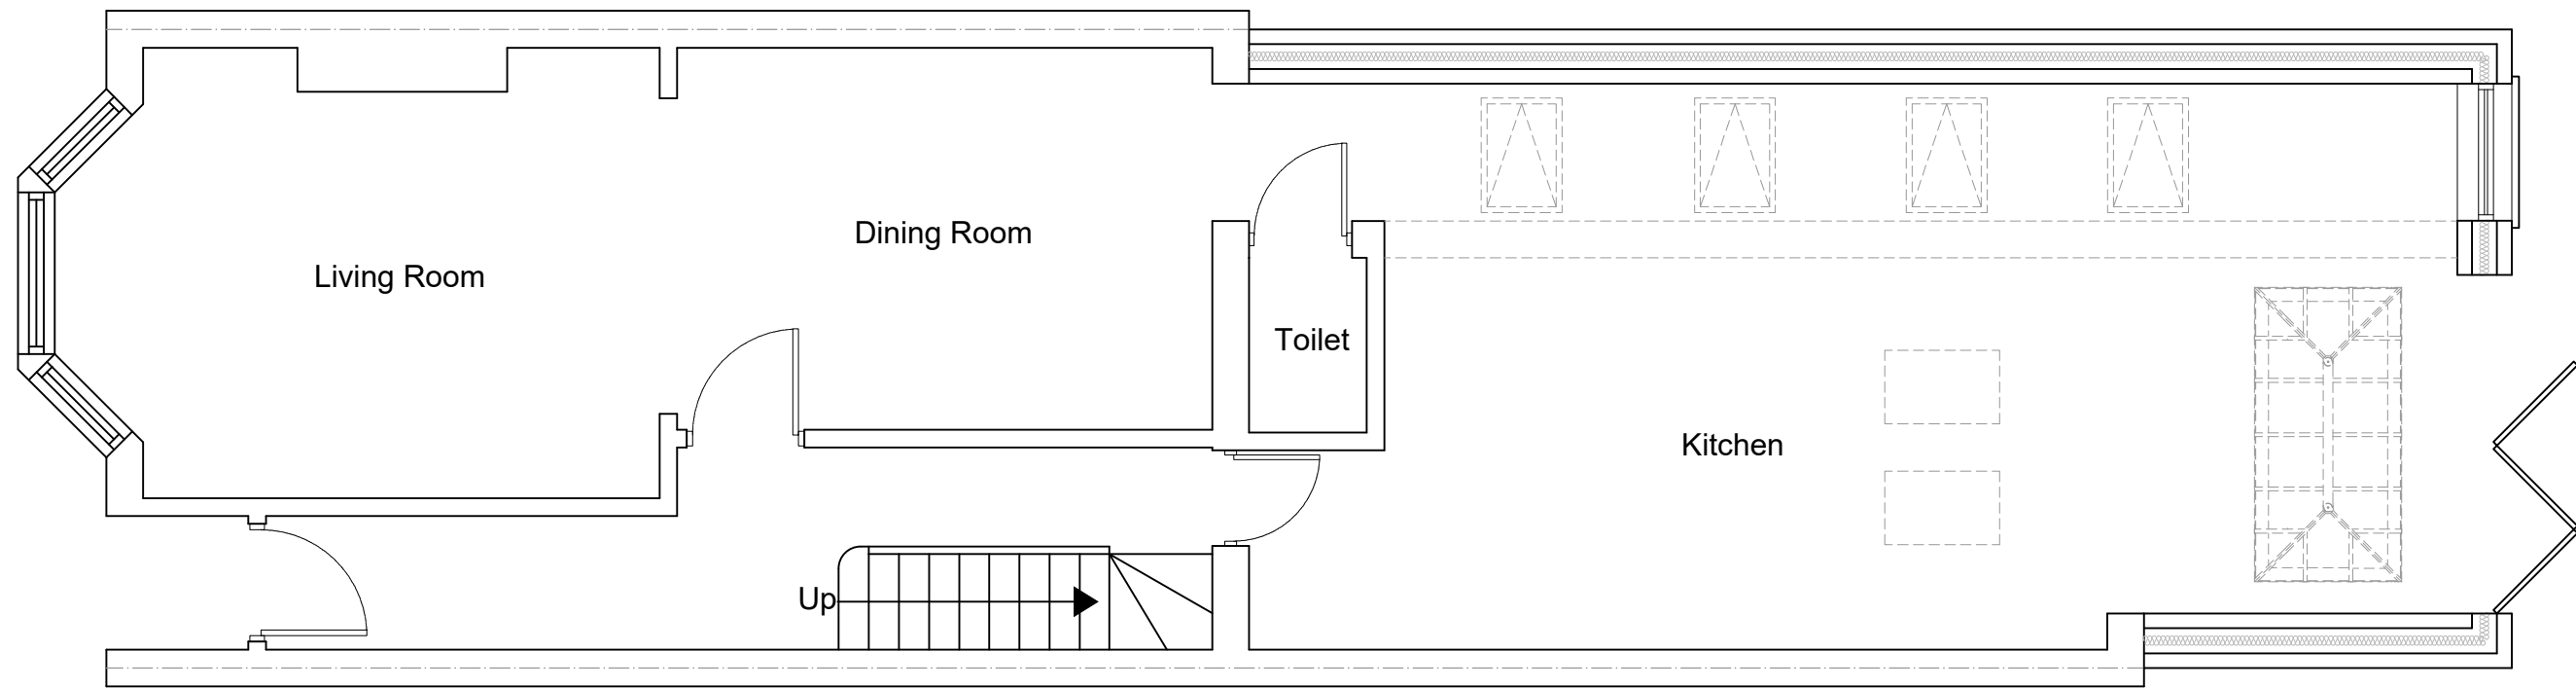

**PROPOSED GROUND FLOOR PLAN**  
**SCALE 1:50**



[www.FastPlansUK.co.uk](http://www.FastPlansUK.co.uk)

Project:  
EXTENSION.

Address:  
100 FULWELL ROAD TW11 0RQ

Scale: 1:50 @ A3	Dwg. no: A03
Drawn by: O.B.S	Date Drawn: 13-JUNE-2024

For Drawings Tel: 0208 154 5569

E-mail: [plans@FastPlansUK.co.uk](mailto:plans@FastPlansUK.co.uk)