





EXISTING FRONT ELEVATION
SCALE 1:100

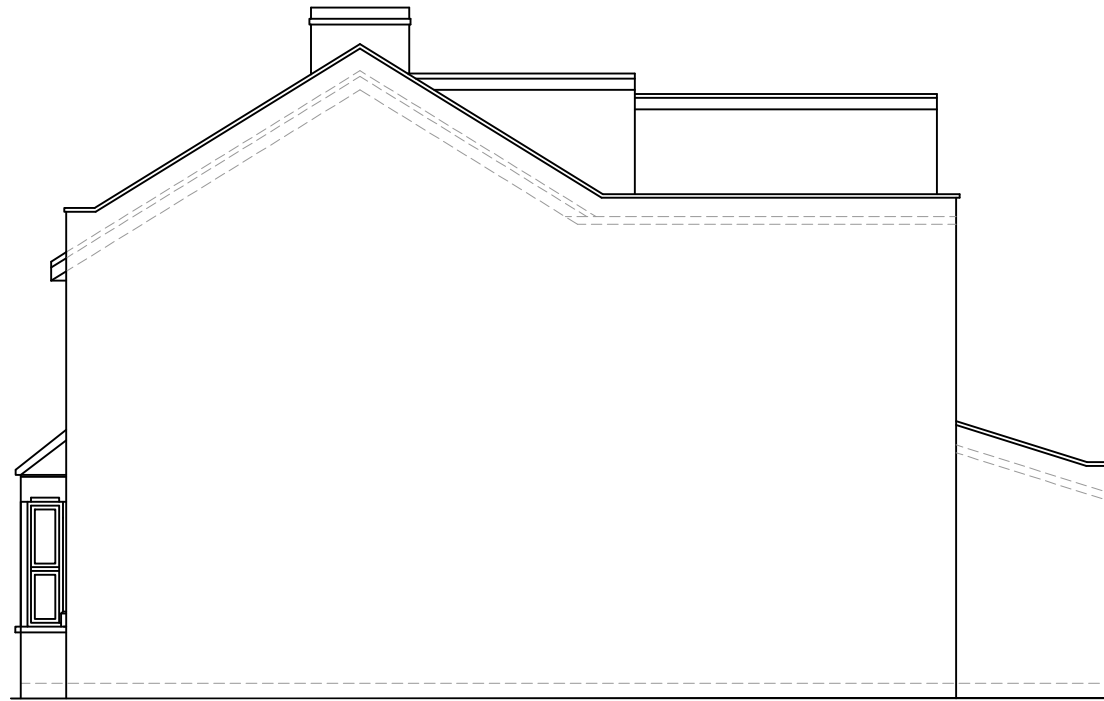

EXISTING ELEVATION SIDE A
SCALE 1:100

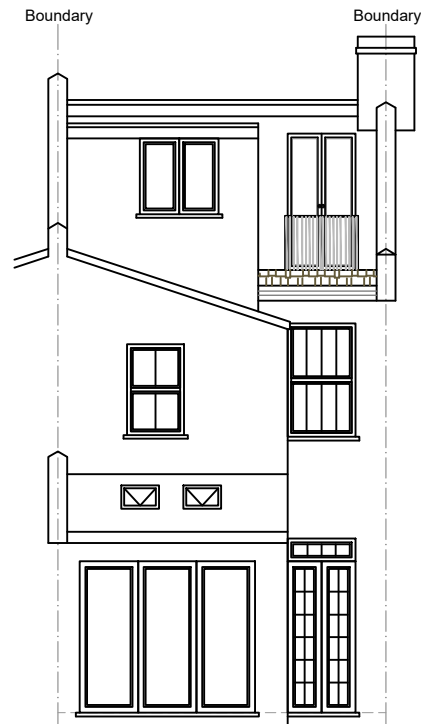

EXISTING REAR ELEVATION
SCALE 1:100



EXISTING ELEVATION SIDE B
SCALE 1:100



www.FastPlansUK.co.uk

Project: EXTENSION.

Address:
100 FULWELL ROAD TW11 0RQ

Scale: 1:100 @ A3

Dwg. no:
A07

Drawn by:
O.B.S

Date Drawn:
13-JUNE-2024

For Drawings Tel: 0208 154 5569

E-mail: plans@FastPlansUK.co.uk